

OTTAWA RIVER

COMMISSION

CAPITAL

NATIONAL

ROCKCLIFFE

PART

LOT

A

R. C. M. P. PROPERTY

3464
308
51
08

Sheet H-17

26

LOT


PART

ALLOWANCE

ROAD

BOULEVARD

ST. LAURENT

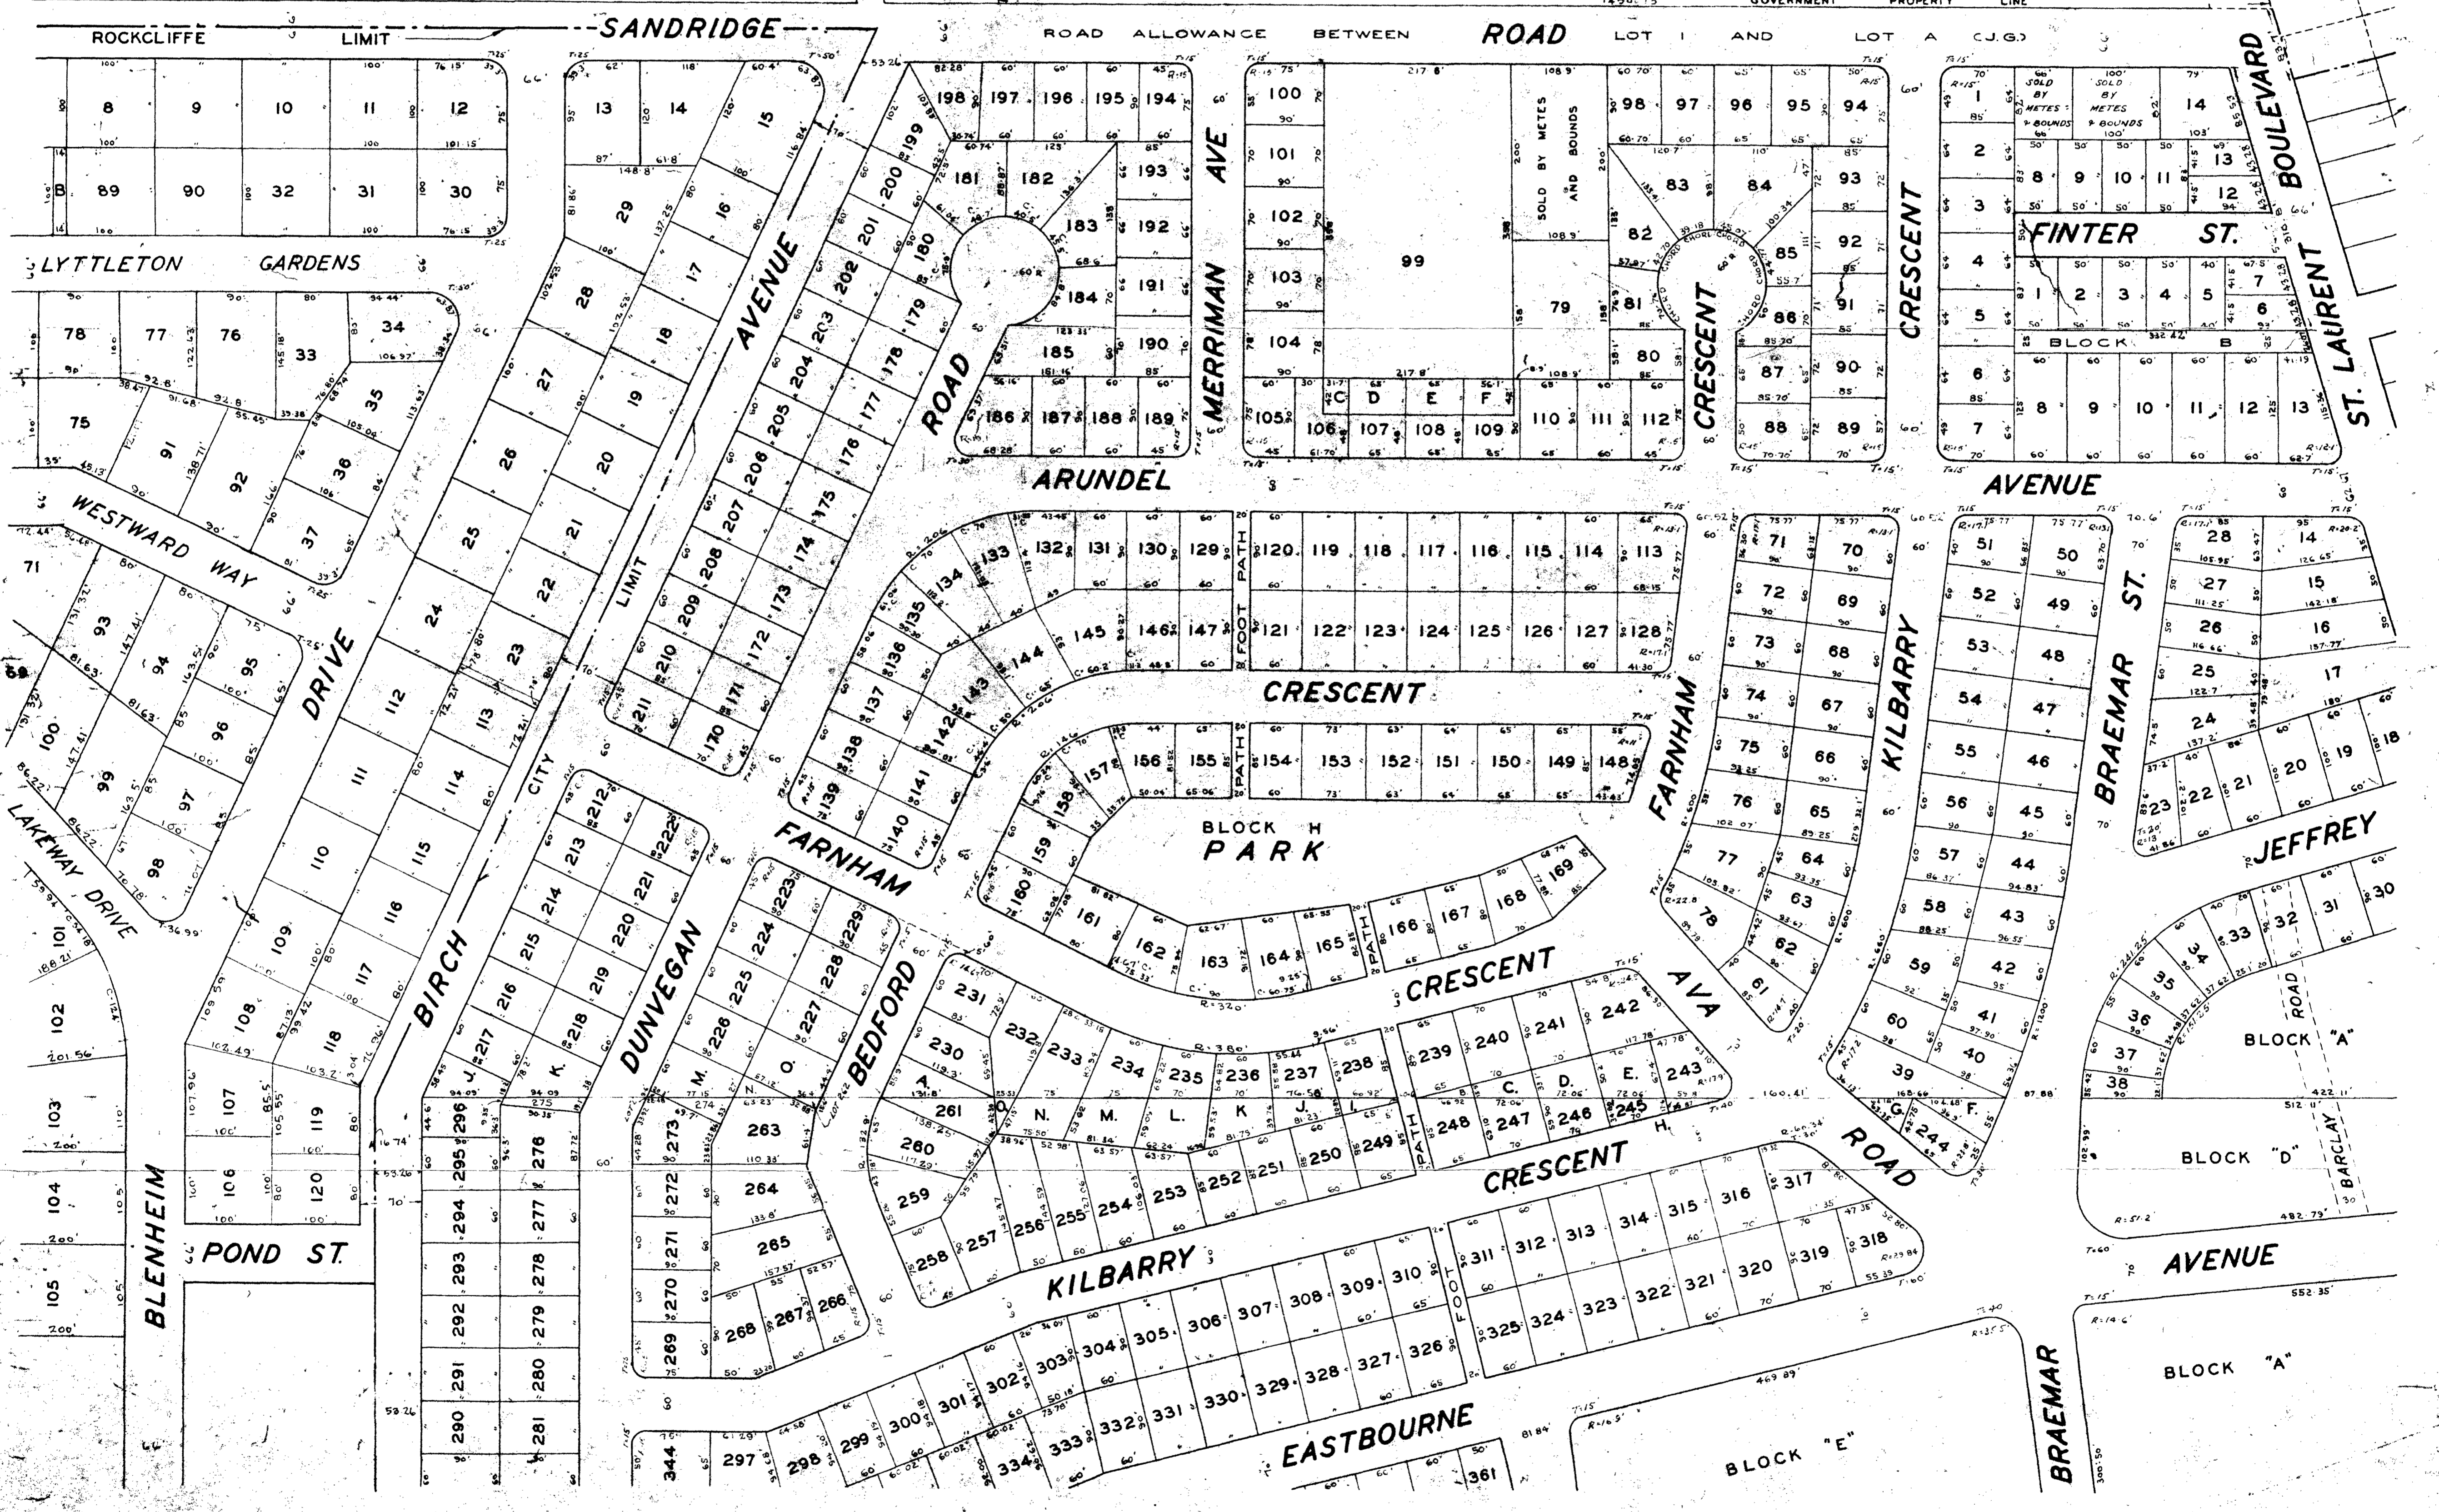


CORPORATION OF OTTAWA
ENGINEERING DEPARTMENT - LEGAL SURVEYS BRANCH

SHEET A-17

PLAN OF CITY OF OTTAWA

SCALE 100' = 1"

COPYRIGHT, CANADA, SERIAL NO. 181982

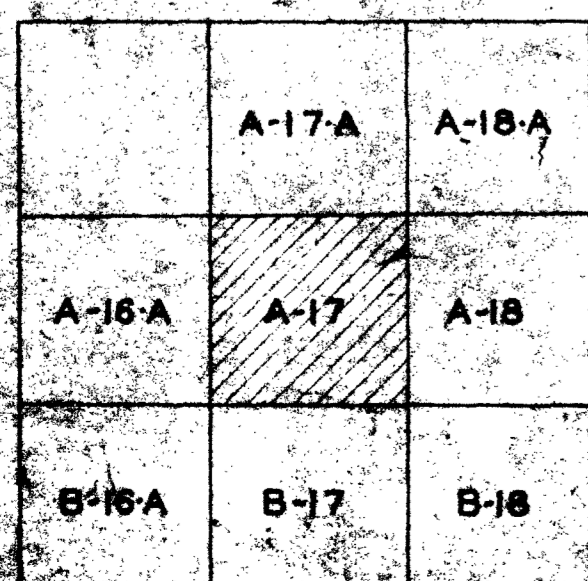

THIS PLAN IS COMPILED FROM REGISTERED PLANS WITH THE ASSISTANCE OF MINIMUM OF FIELD SURVEYS. MEASUREMENTS SHOWN HEREIN HAVE BEEN CHECKED BY G. A. McKNIGHT. APPROVED BY [Signature] DIRECTOR OF PLANNING & WORKS. FEBRUARY 1915.