


5444  
10  
108

RUNWAY NO 1

ROCKCLIFFE AIRPORT

PART LOT 25

RUNWAY NO 2

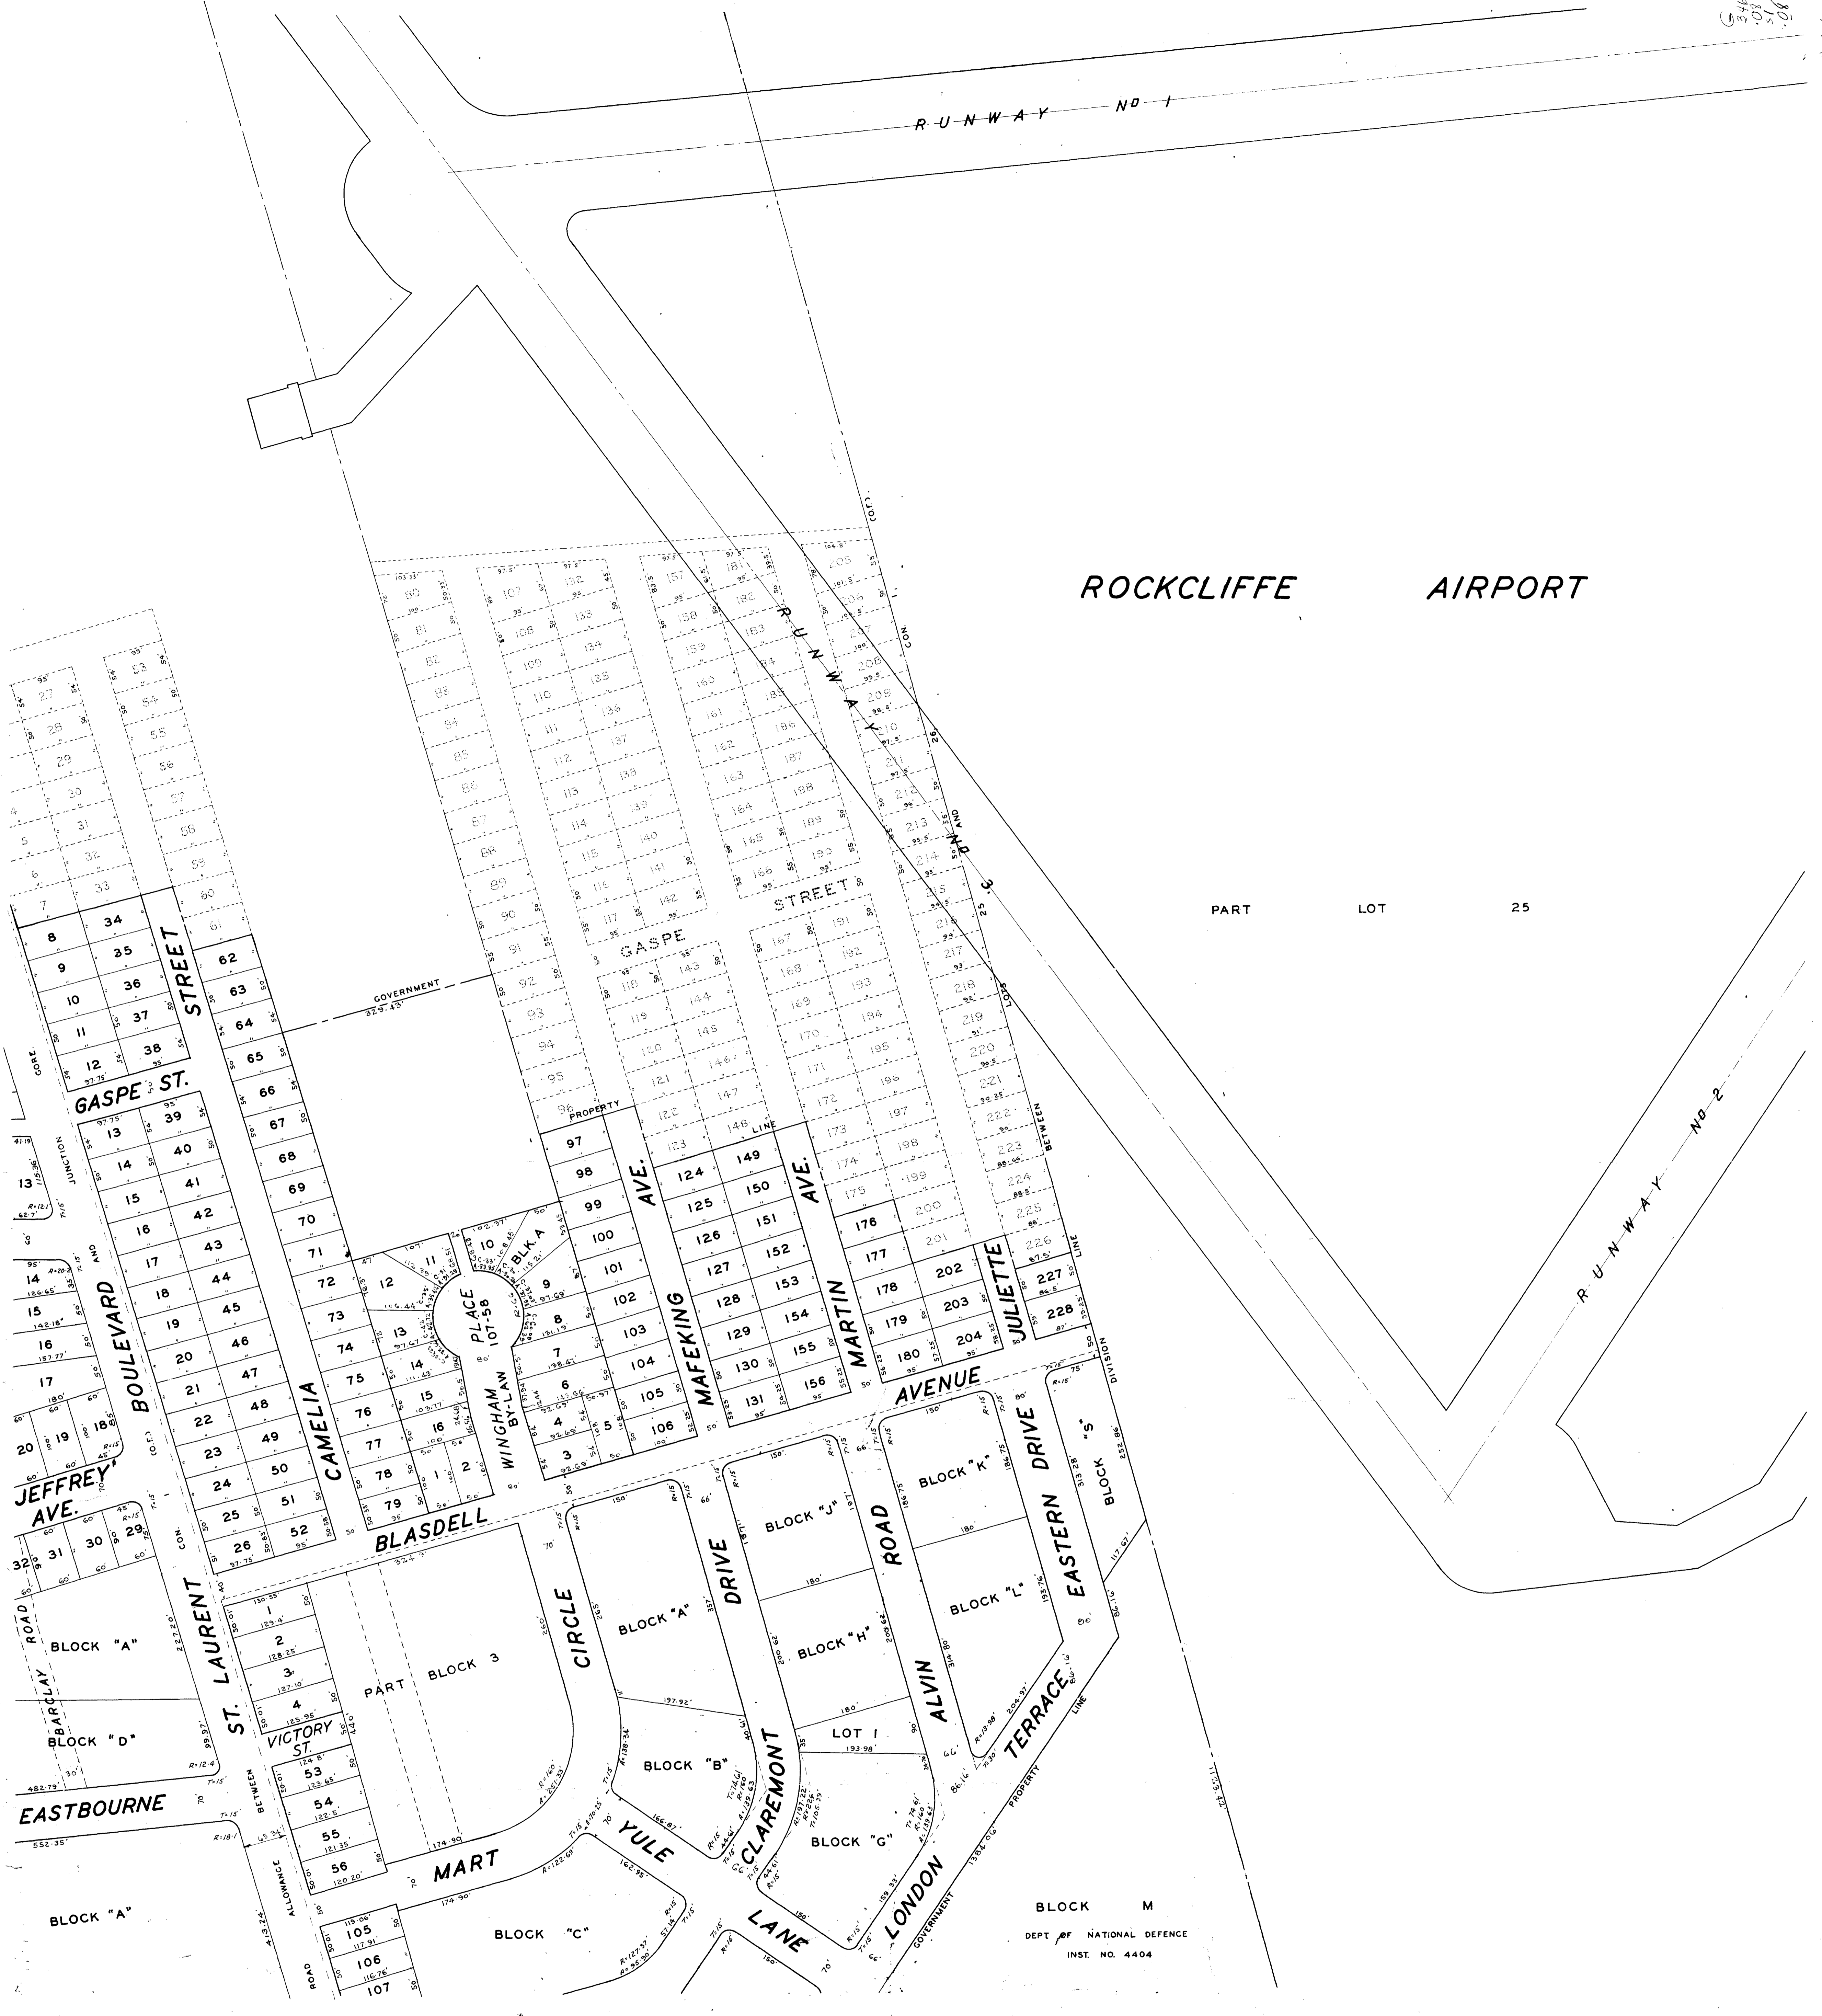

BLOCK M  
DEPT. OF NATIONAL DEFENCE  
INST. NO. 4404

CORPORATION OF OTTAWA  
DEPARTMENT OF PLANNING AND WORKS - SURVEYS BRANCH

# SHEET A-21

PLAN OF CITY OF OTTAWA  
SCALE 100 = 1

COPYRIGHT, CANADA, SERIAL NO. 181982

A.17A	A.18A	A.19A
A.17	A.21	A.22
B.17	B.18	B.19

KEY TO ADJOINING SHEETS

THIS PLAN IS COMPILED FROM REGISTERED PLANS WITH THE ASSISTANCE OF A MINIMUM OF FIELD SURVEY. MOST MEASUREMENTS SHOWN HEREON HAVE BEEN TAKEN FROM SUCH PLANS OR FROM DEEDS OR BY-LAWS AND THEY ARE NOT INTENDED TO DENY THE EXISTENCE OF EITHER SURPLUS OR DEFICIENCY WHICH MAY BE FOUND UPON A MORE DETAILED SURVEY.

PREPARED BY L. A. ST. DENNIS  
CHECKED BY G. A. MCKNIGHT  
REVISED  
MAY 13, 1957  
JULY 6, 1959

APPROVED BY *[Signature]*  
DIRECTOR OF PLANNING & WORKS  
DATE FEBRUARY 10, 1956