

RUNWAY NO 1


ROCKCLIFFE AIRPORT

8A

PART LOT 25

RUNWAY NO 2

8A

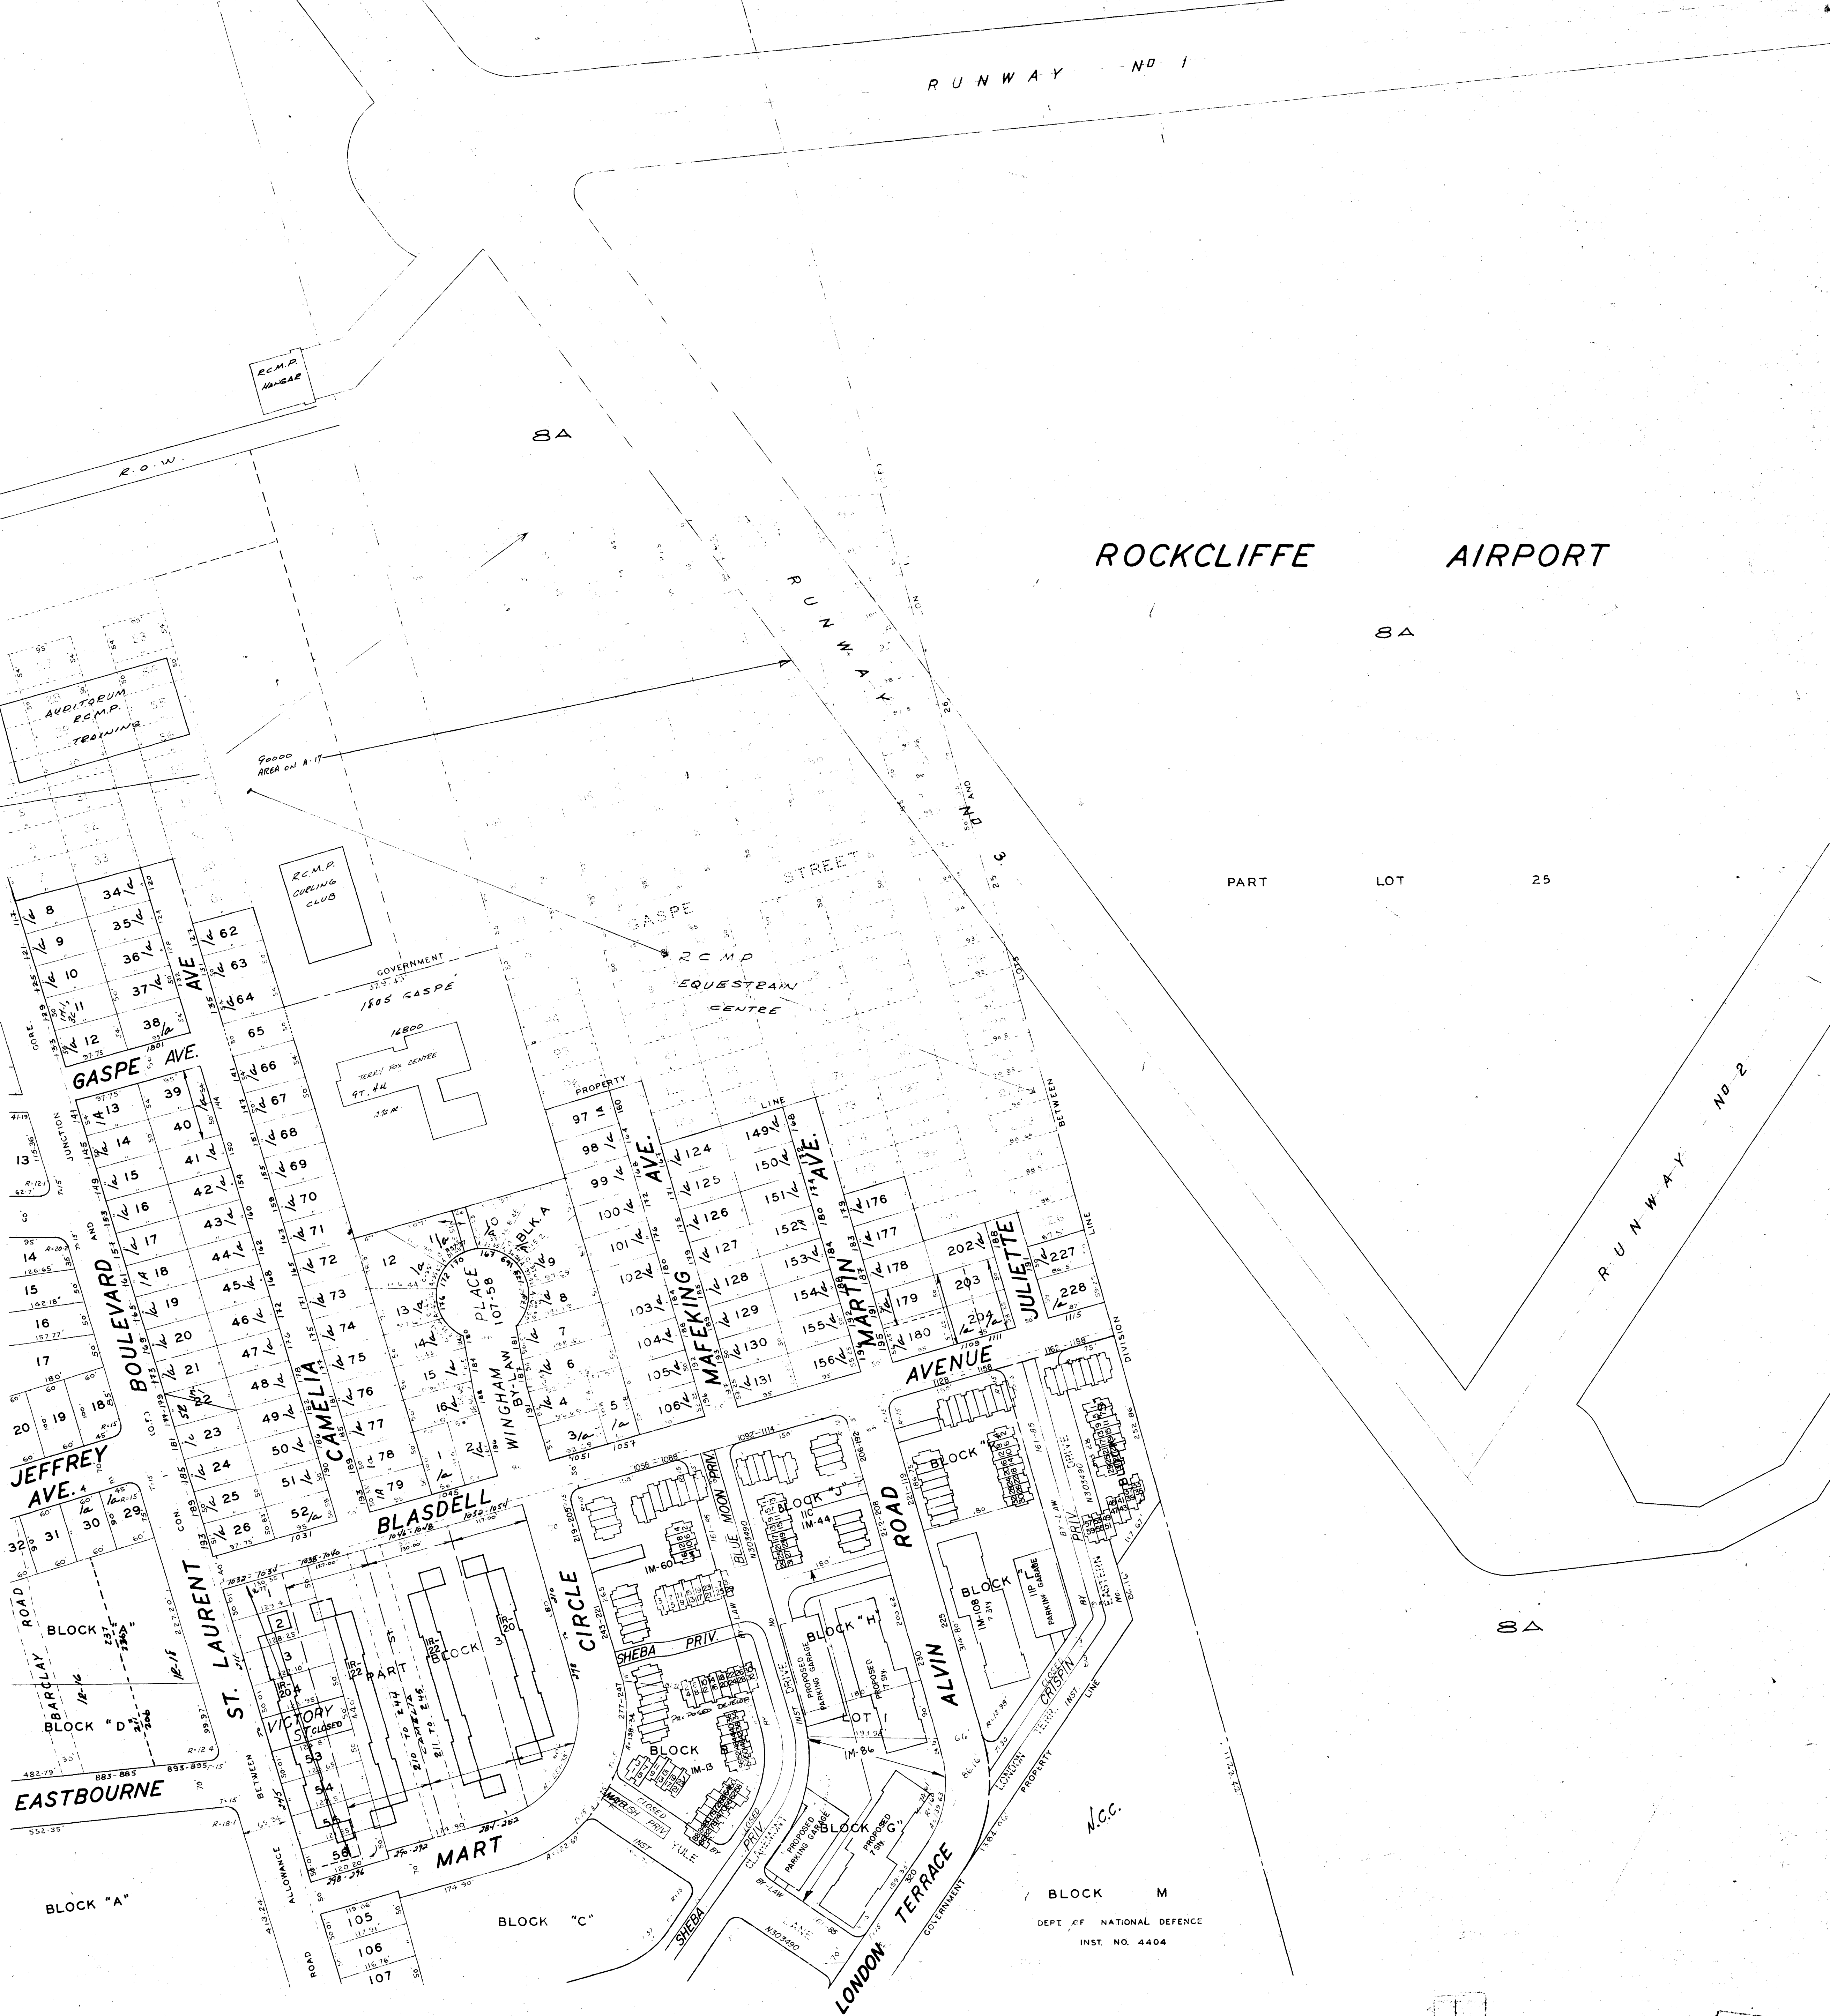

CORPORATION OF OTTAWA
SURVEYS AND MAPPING DIVISION

SHEET A-21

PLAN OF CITY OF OTTAWA

SCALE 100-1

COPYRIGHT, CANADA, SERIAL NO. 181982

THIS PLAN IS COMPILED FROM REGISTERED PLANS WITH THE ASSISTANCE OF A MINIMUM OF FIELD SURVEY. MOST MEASUREMENTS SHOWN HEREON HAVE BEEN TAKEN FROM SUCH PLANS OR FROM DEEDS OR BY-LAWS AND THEY ARE NOT INTENDED TO DENY THE EXISTENCE OF EITHER SURPLUS OR DEFICIENCY WHICH MAY BE FOUND UPON A MORE DETAILED SURVEY.

PREPARED BY L. A. ST. DENNIS
CHECKED BY G. A. MCKNIGHT


APPROVED BY
DIRECTOR OF PLANNING & WORKS

REVISED
MAY 13, 1957
JULY 6, 1959
MAY 12, 1976

DATE FEBRUARY 10, 1956

NOTE

LAND USE DATA IS COMPILED FROM PLANNING BRANCH FIELD NOTES & INFORMATION SUPPLIED BY THE BUILDING INSPECTION DIVISION OF THE DEPARTMENT OF PHYSICAL ENVIRONMENT. THE BASE SHEET PLAN IS SUPPLIED BY THE SURVEYS & MAPPING DIVISION OF THE DEPARTMENT OF PHYSICAL ENVIRONMENT.

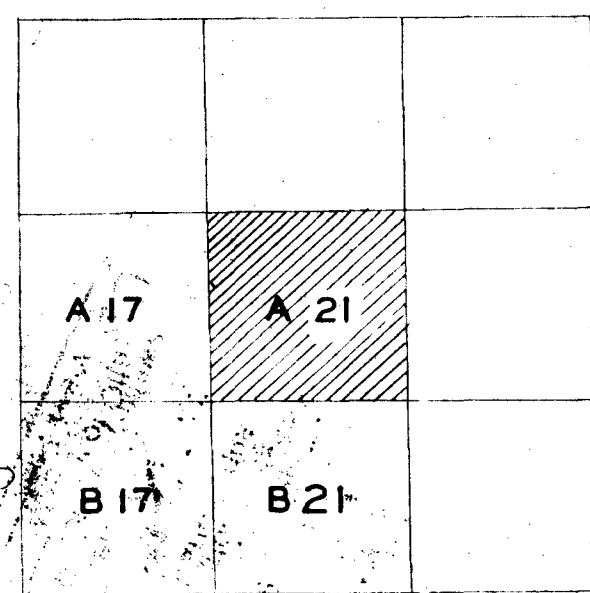

KEY TO ADJOINING SHEETS

CERTIFIED CORRECT BY R. G. MABZYIA, HEAD OF RESEARCH & GENERAL PLANNING DIVISION
PREPARED BY THE CITY OF OTTAWA PLANNING BRANCH