



INTERPROVINCIAL BOUNDARY

RIVER

OTTAWA

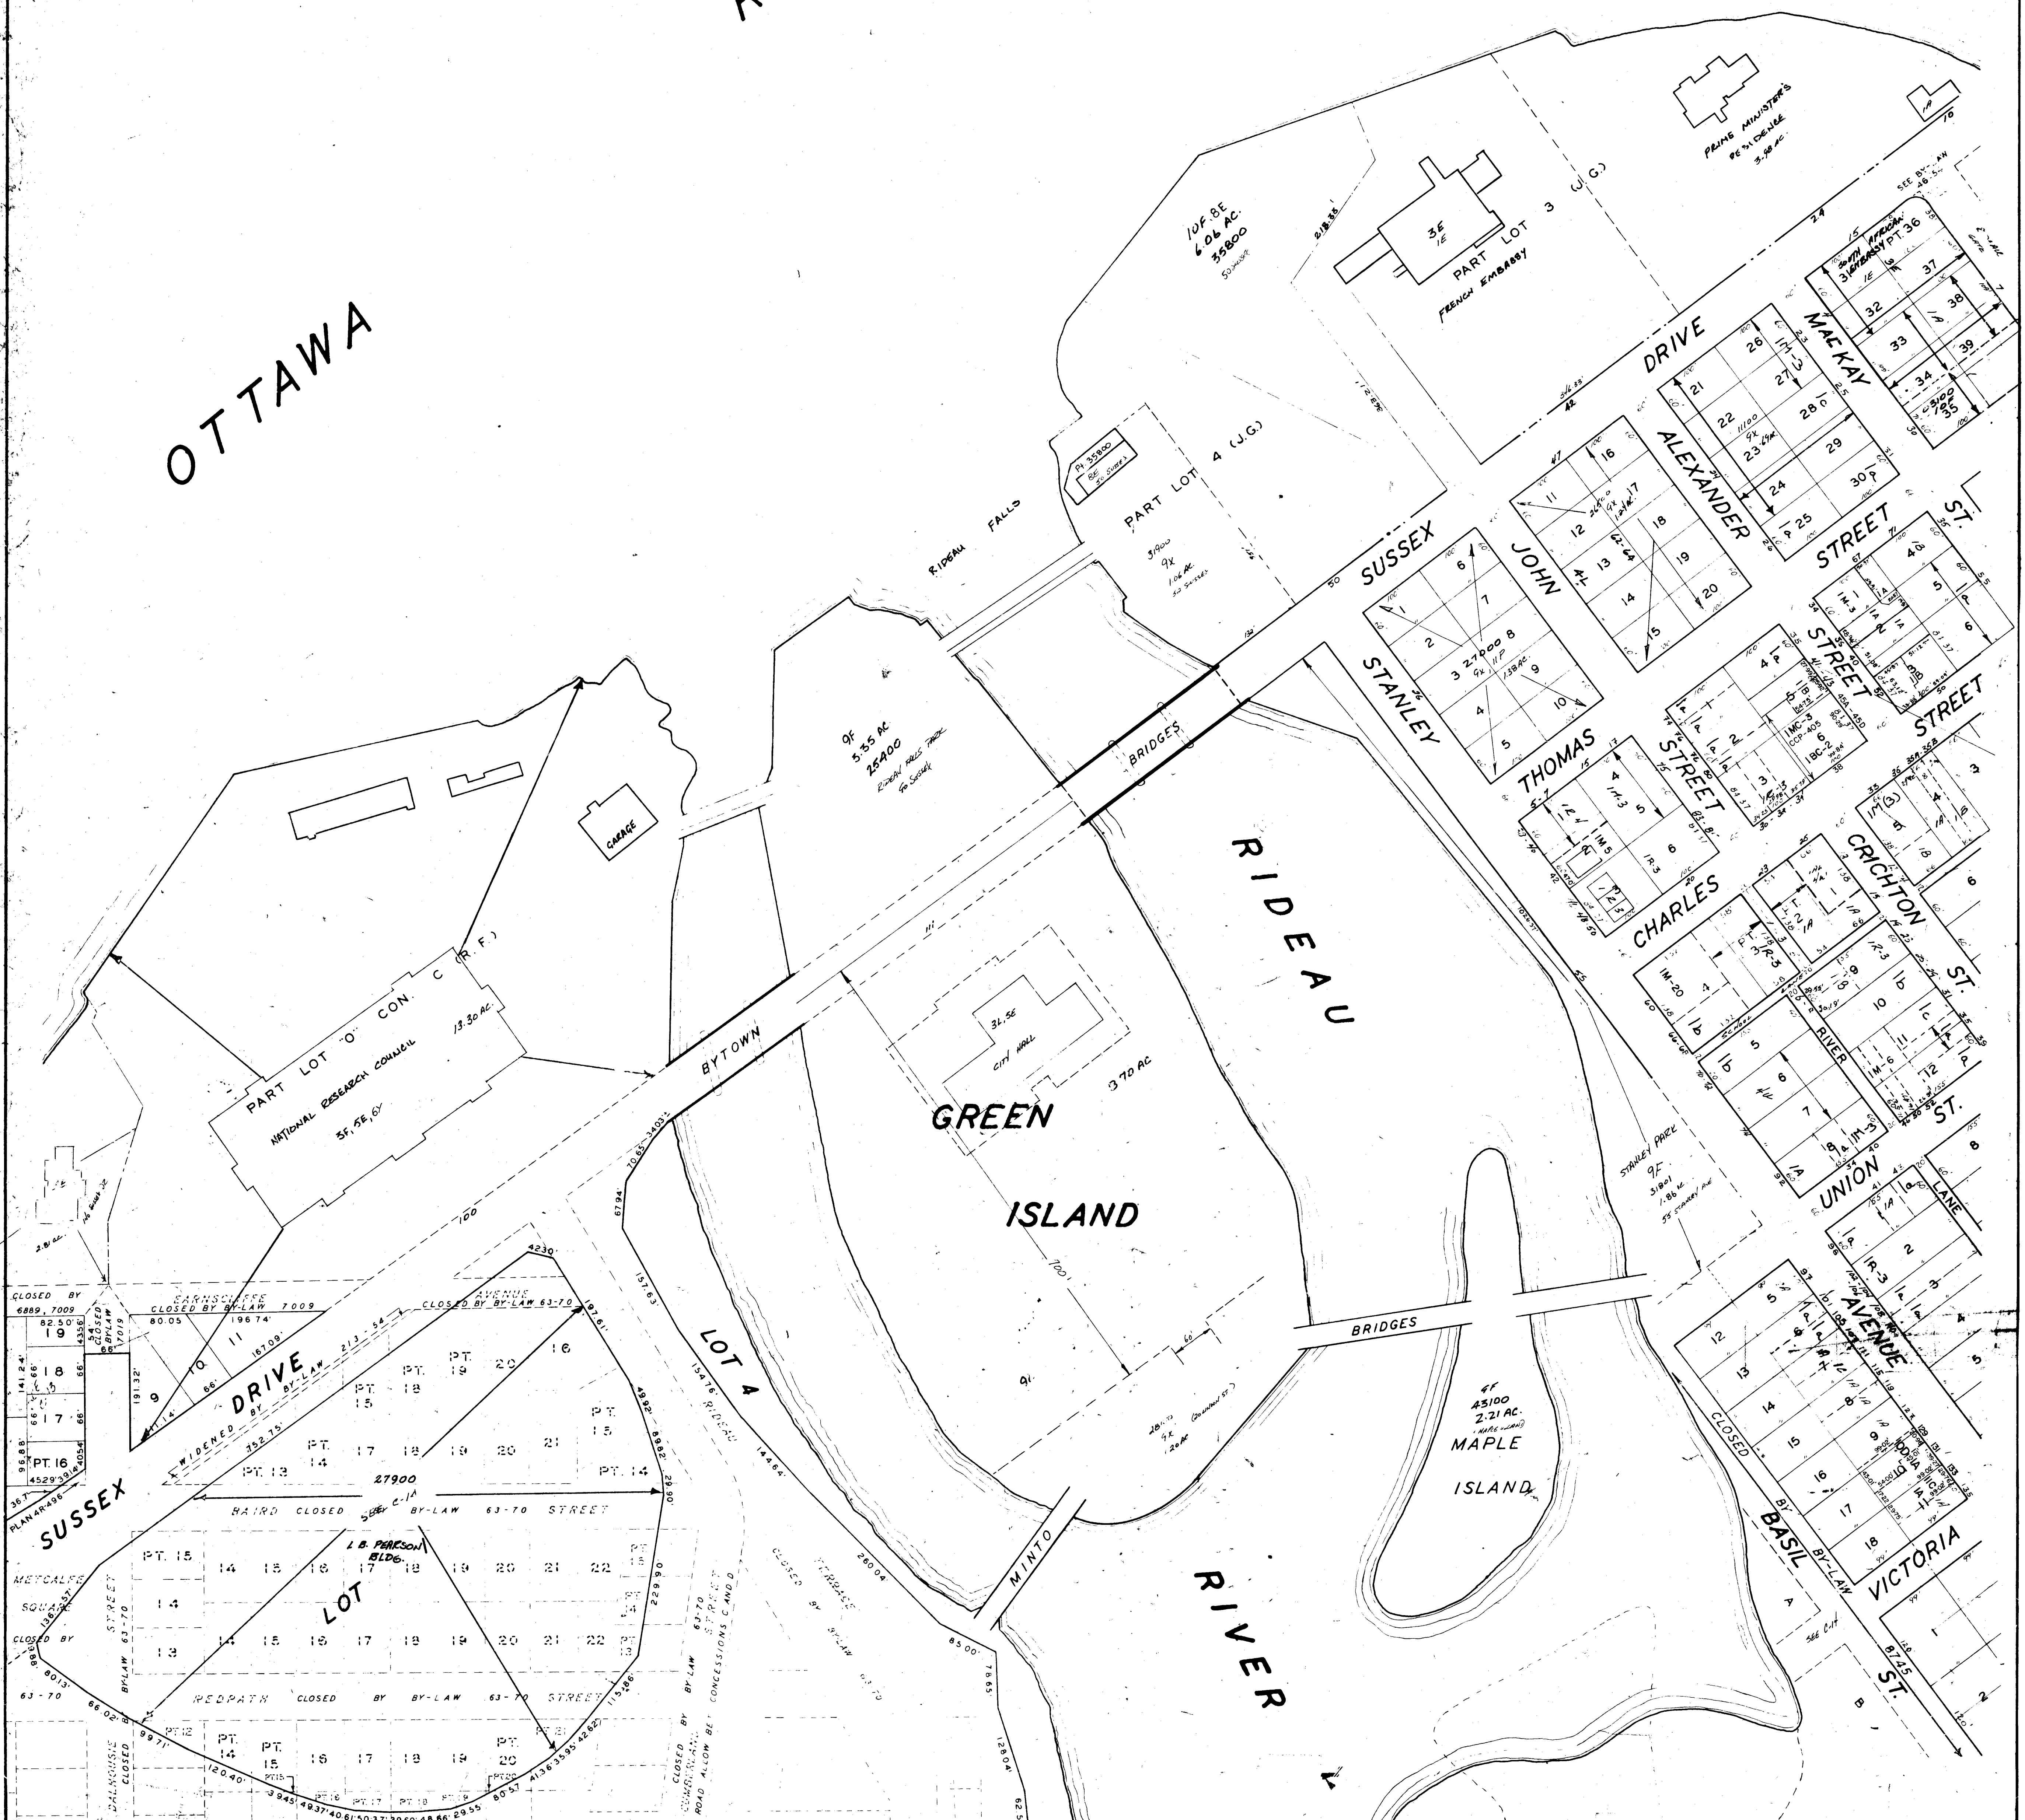

B-14

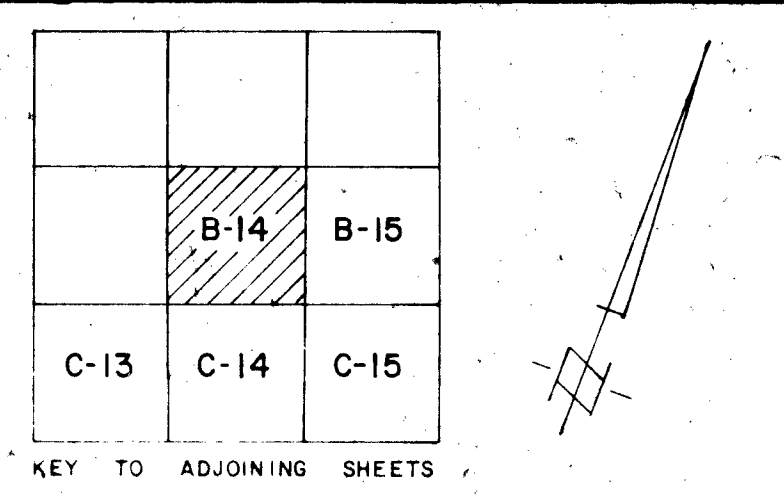

SECTIONAL PLAN OF
THE CITY OF OTTAWA
 SCALE 1" = 100'
 PREPARED BY THE SURVEYS AND MAPPING DIVISION OF THE
 DEPARTMENT OF PHYSICAL ENVIRONMENT
 CORPORATION OF THE CITY OF OTTAWA

REVISION DATES

NOTE
 LAND USE DATA IS COMPILED FROM PLANNING BRANCH FIELD NOTES & INFORMATION SUPPLIED BY THE BUILDING INSPECTION DIVISION OF THE DEPARTMENT OF PHYSICAL ENVIRONMENT. THE BASE SHEET PLAN IS SUPPLIED BY THE SURVEYS & MAPPING DIVISION OF THE DEPARTMENT OF PHYSICAL ENVIRONMENT.

R. Madzgin
 CERTIFIED CORRECT BY R. MADZGIN, HEAD OF RESEARCH, SURVEYS & MAPPING DIVISION, DEPARTMENT OF PHYSICAL ENVIRONMENT, CORPORATION OF THE CITY OF OTTAWA.

THIS PLAN IS COMPILED FROM REGISTERED PLANS WITH THE ASSUMPTION OF A MINIMUM OF FIELD SURVEY. MOST MEASUREMENTS SHOWN HEREON HAVE BEEN TAKEN FROM SURVEY PLANS OR FROM DEEDS OR BY-LAWS AND THEY ARE NOT INTENDED TO DENY THE EXISTENCE OF EITHER SURPLUS OR DEFICIENCY WHICH MAY BE FOUND UPON A MORE DETAILED SURVEY.