
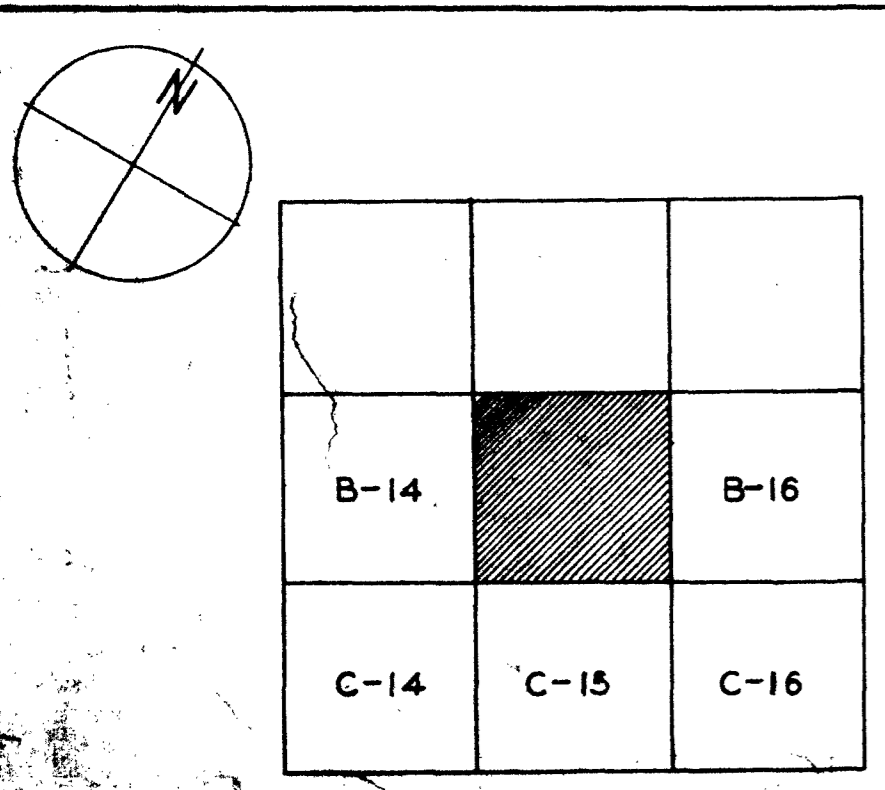


5464
08
51
-06
Sheet B-15

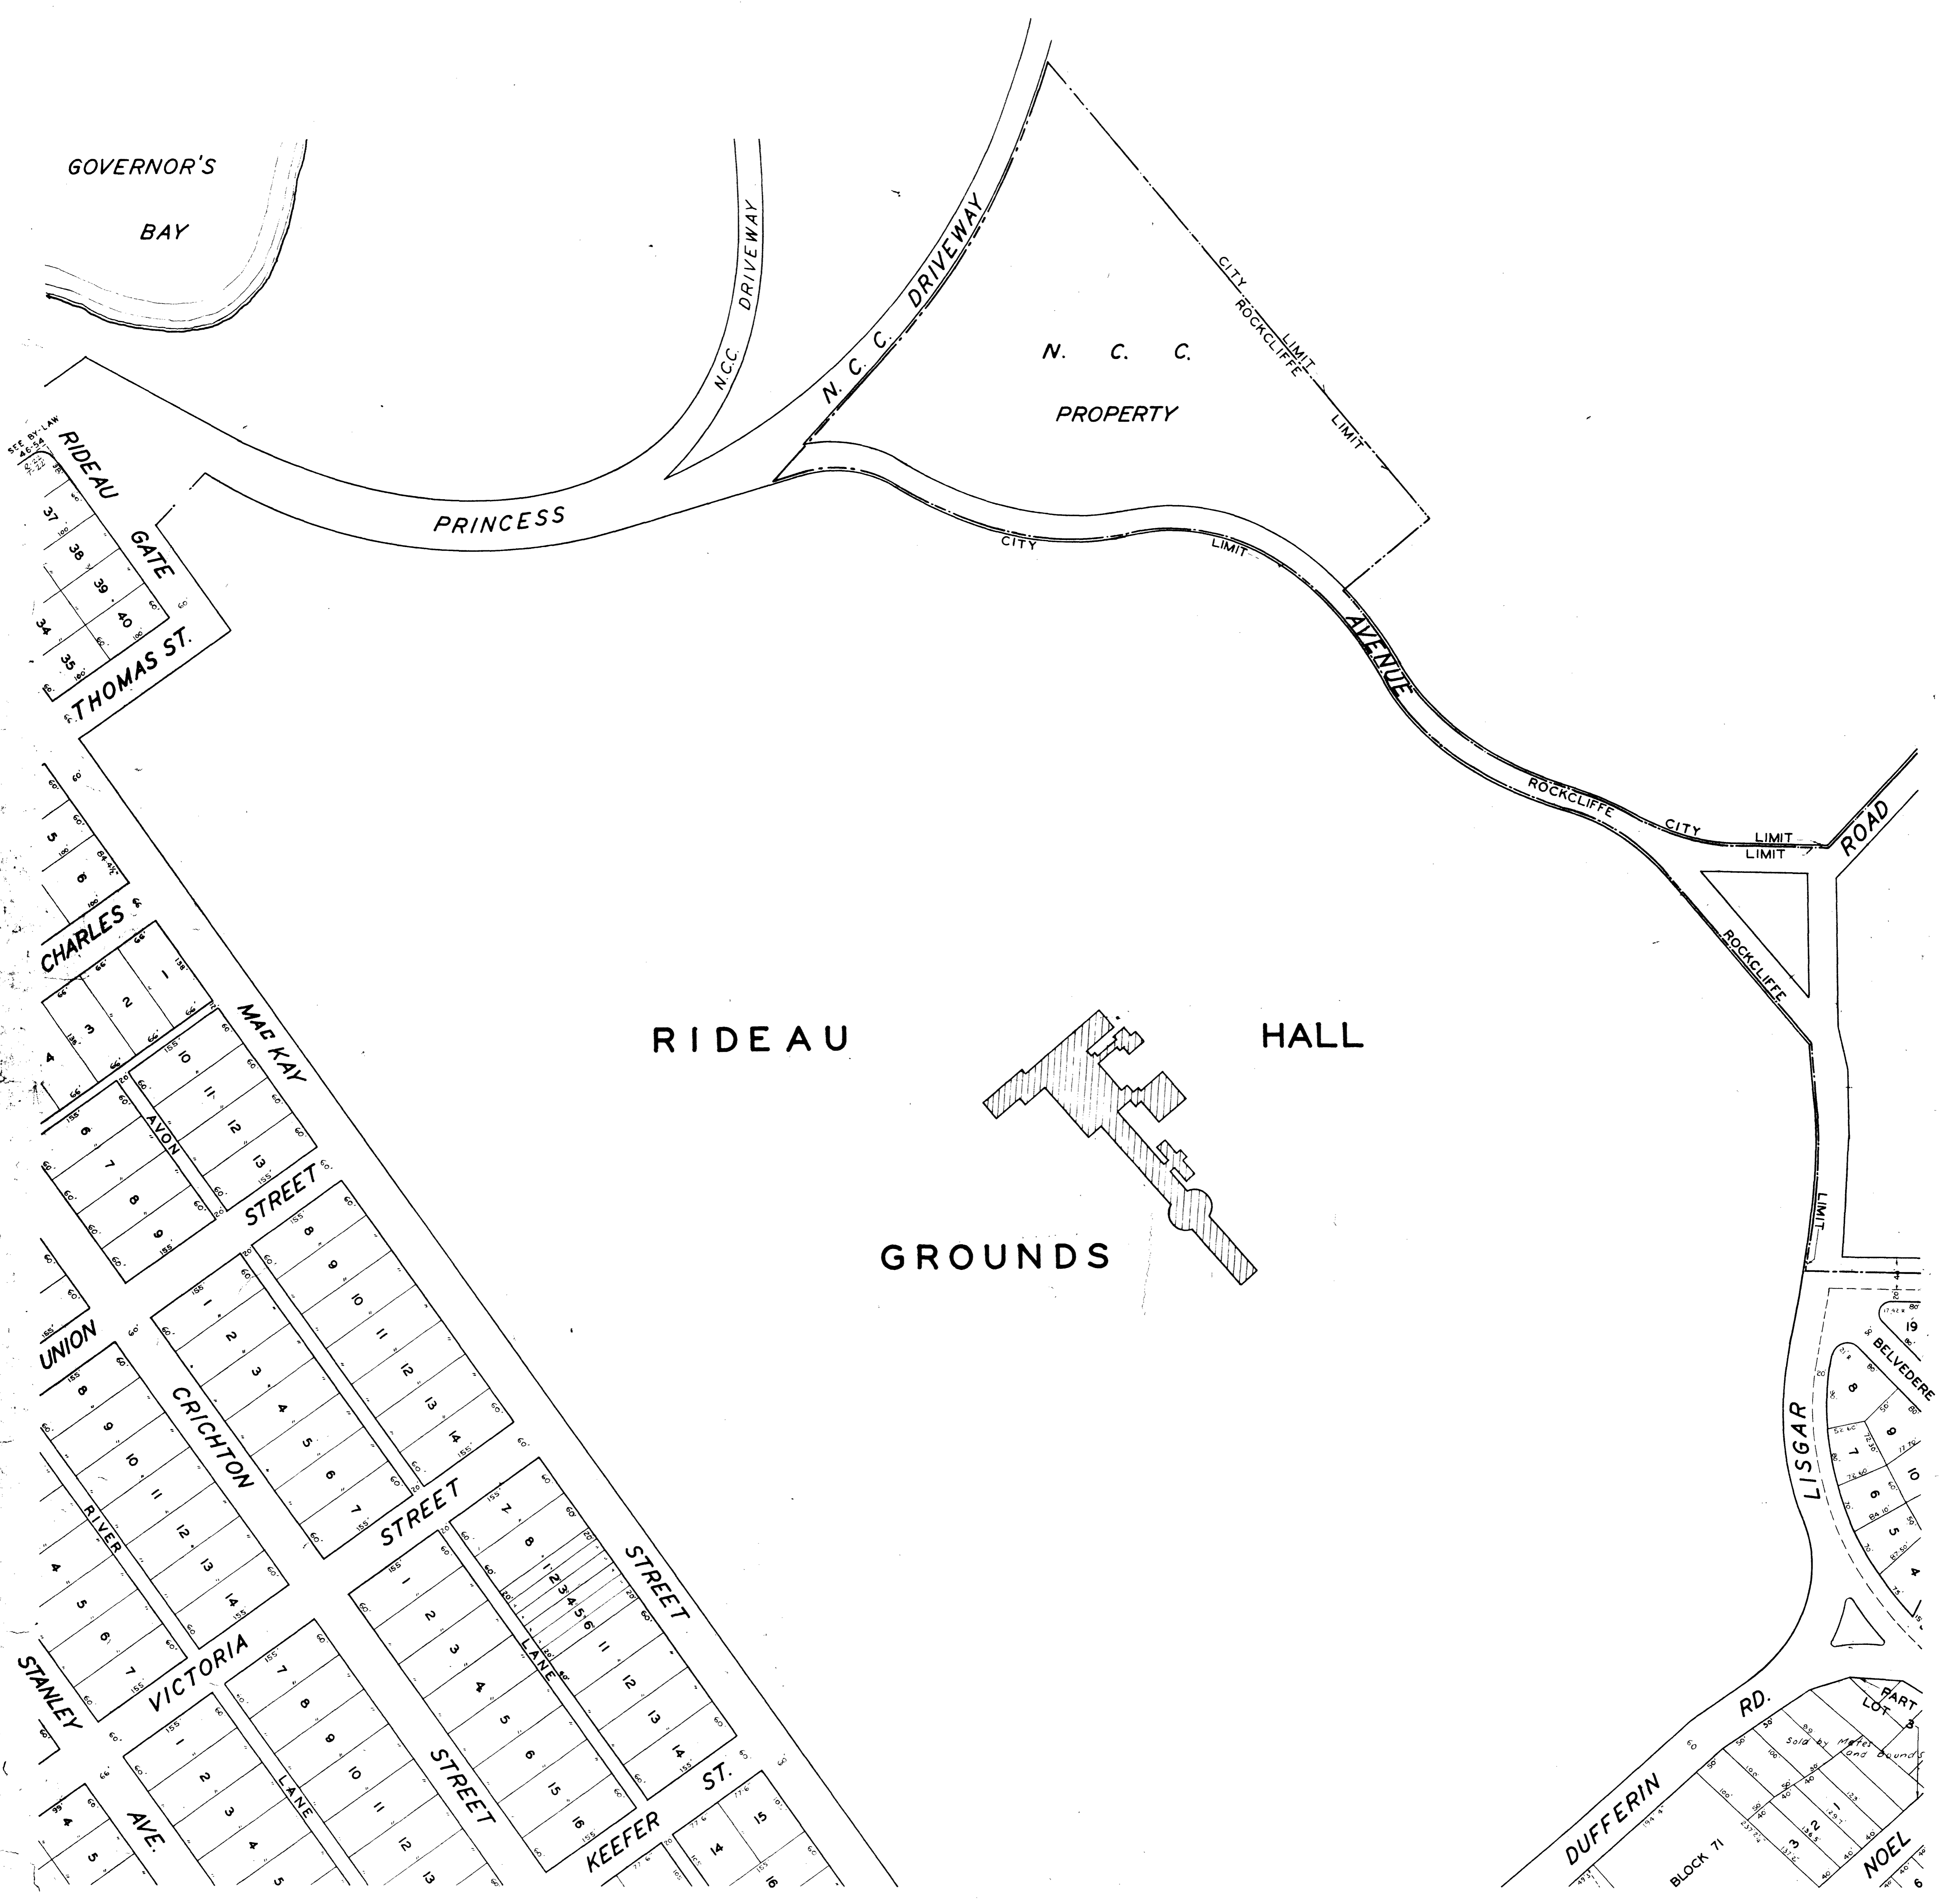

KEY TO ADJOINING SHEETS

— CORPORATION OF OTTAWA —
ENGINEERING DEPARTMENT - LEGAL SURVEYS BRANCH

SHEET B-15

— PLAN OF CITY OF OTTAWA —
SCALE — 100' 1"

COPYRIGHT, CANADA, SERIAL NO. 181982

THIS PLAN IS COMPILED FROM REGISTERED PLANS WITH THE ASSISTANCE OF A MINIMUM OF FIELD SURVEY. MOST MEASUREMENTS SHOWN HEREON HAVE BEEN TAKEN FROM SUCH PLANS OR FROM DEEDS OR BY-LAWS AND THEY ARE NOT INTENDED TO DENY THE EXISTENCE OF EITHER SURPLUS OR DEFICIENCY WHICH MAY BE FOUND UPON A MORE DETAILED SURVEY.

PREPARED BY SURVEY BRANCH 1949
REVISED
JUNE 21, 1951
DEC. 12, 1955
JULY 8, 1959

APPROVED BY
C. J. ...
COMMISSIONER OF WORKS
DATE July 28, 1949