


Sheet B-21

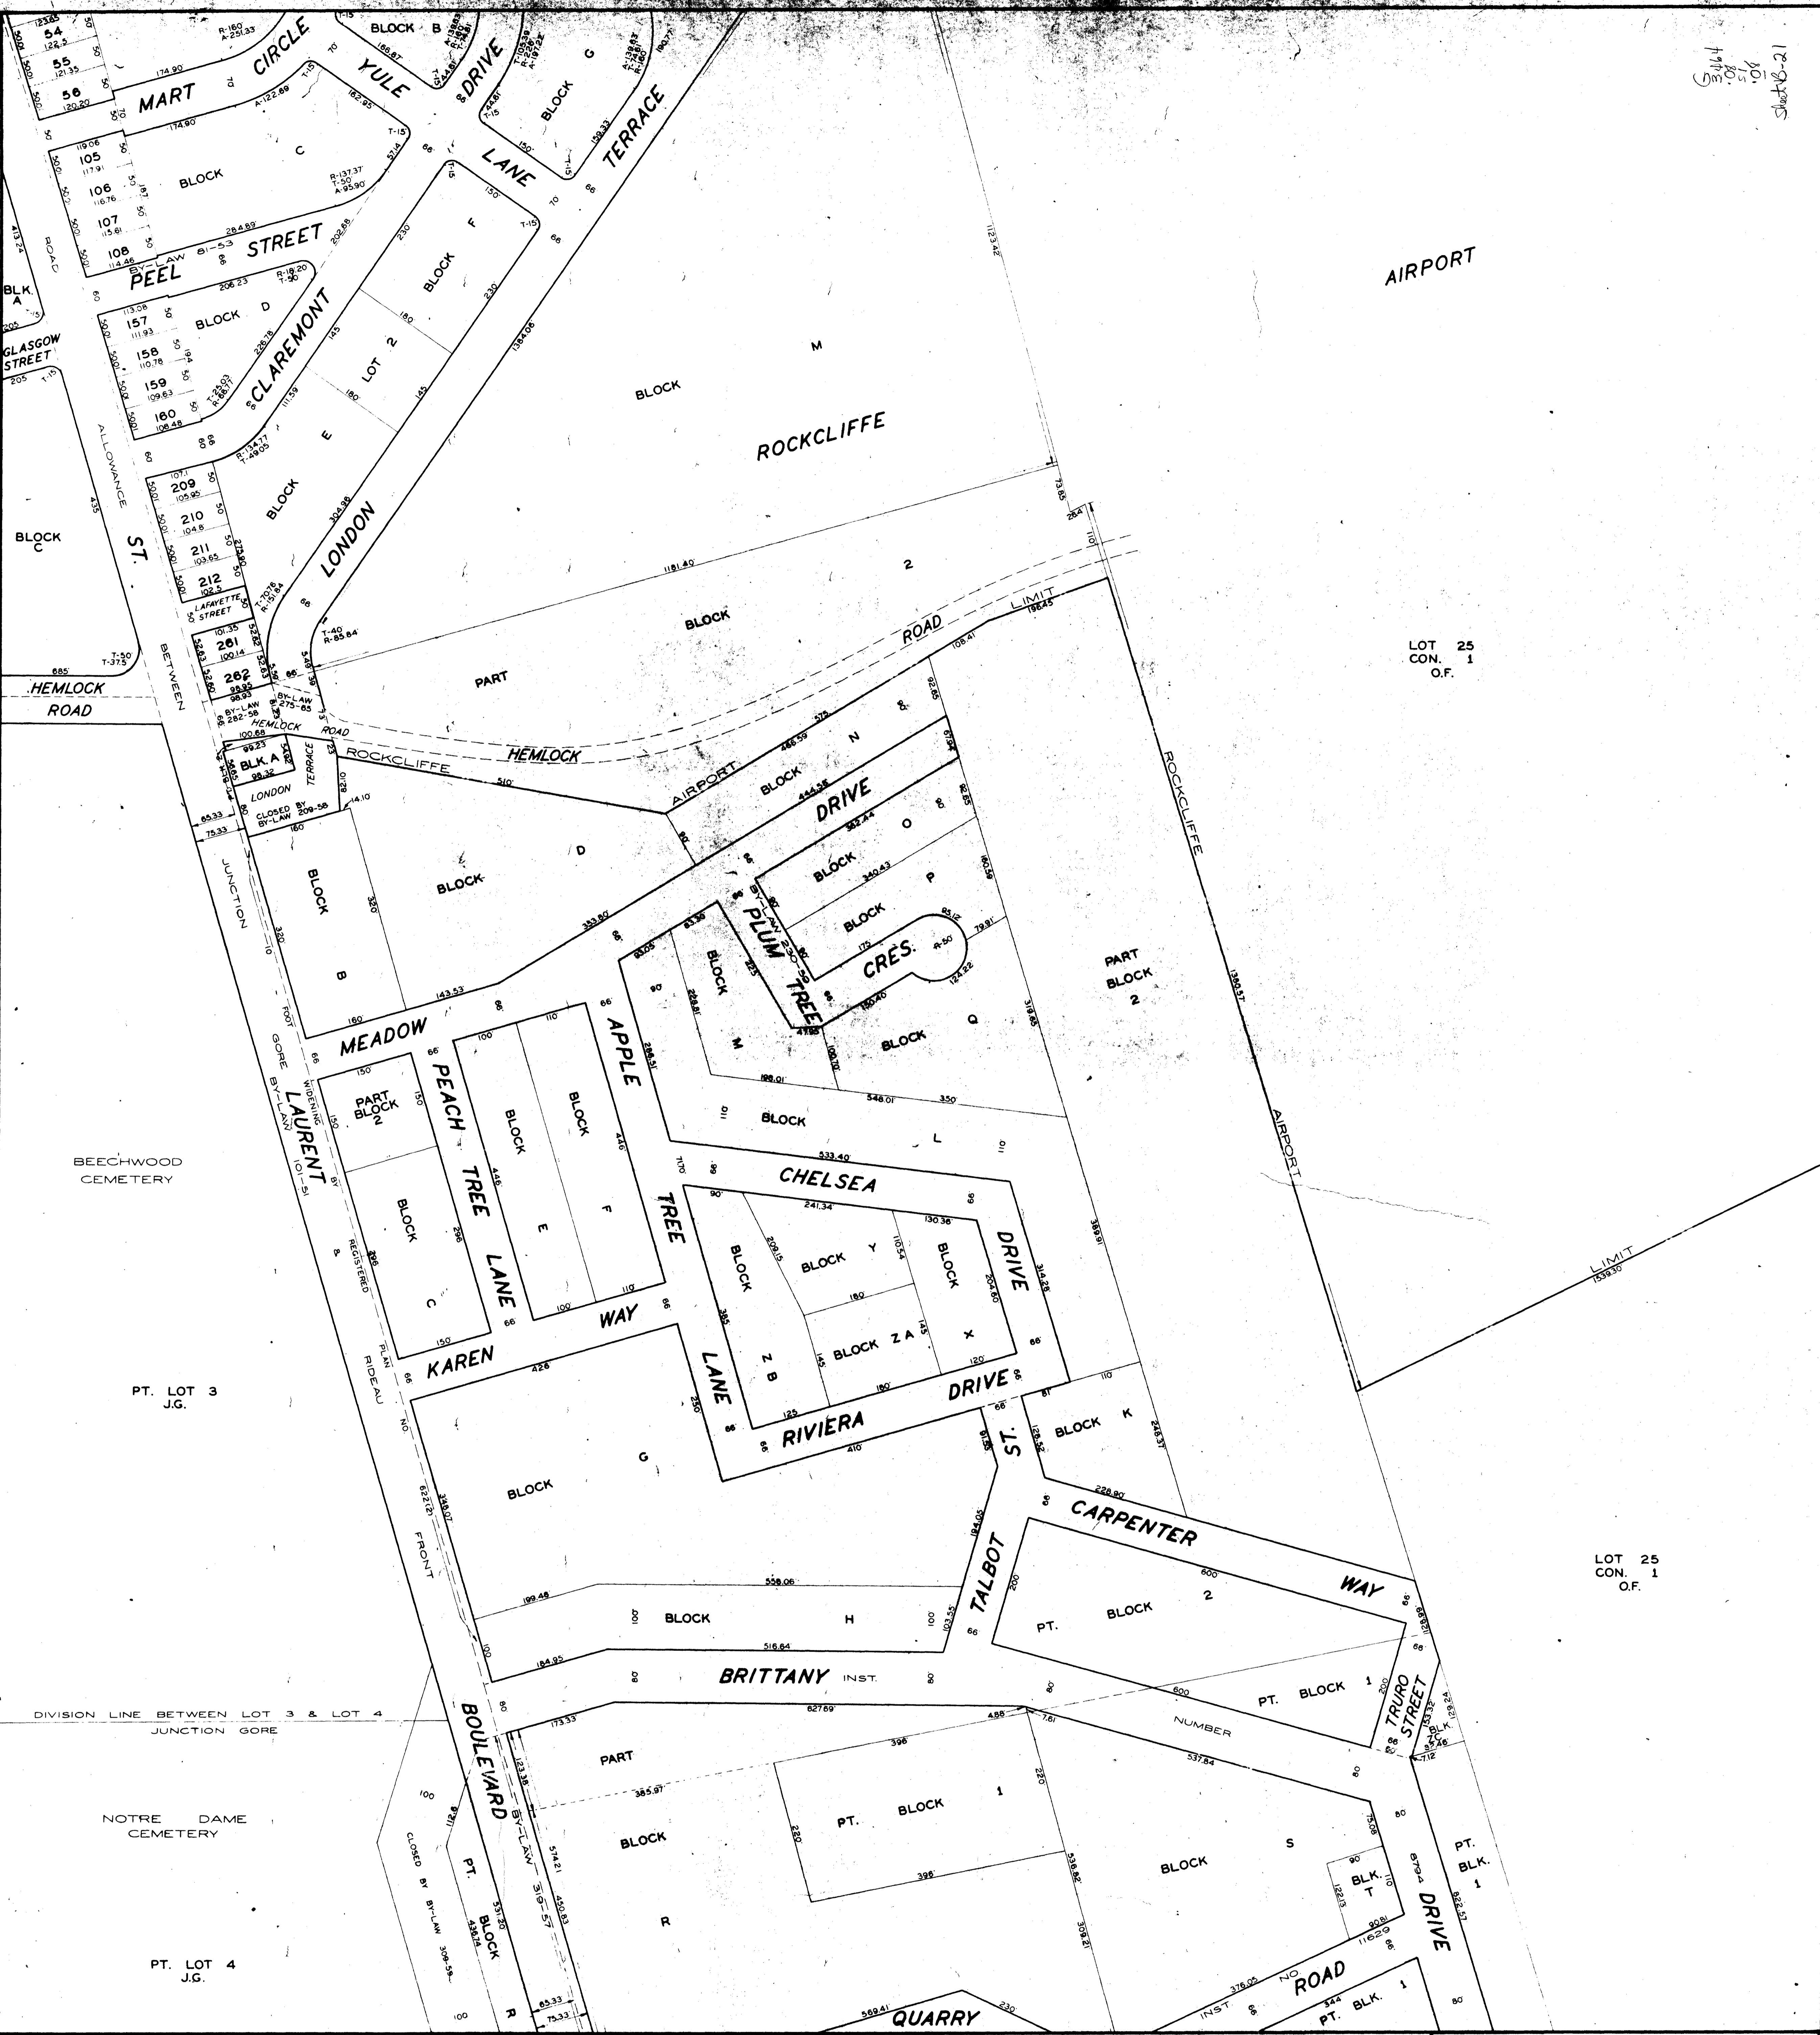


CORPORATION OF THE CITY OF OTTAWA
 ENGINEERING DEPARTMENT - LEGAL SURVEYS BRANCH

SHEET B-21

SCALE - 1"=100'

COPYRIGHT, CANADA, SERIAL NO. 181982

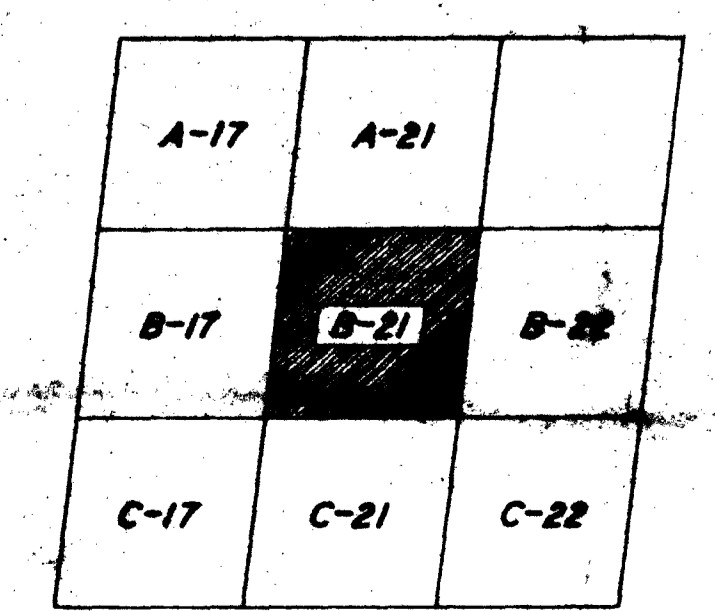

KEY TO ADJOINING SHEETS

THIS PLAN IS COMPILED FROM REGISTERED PLANS WITH THE ASSISTANCE OF A MINIMUM OF FIELD SURVEY. MOST MEASUREMENTS SHOWN HEREON HAVE BEEN TAKEN FROM SUCH PLANS OR FROM DEEDS OR BY-LAWS AND THEY ARE NOT INTENDED TO DENY THE EXISTENCE OF EITHER SURPLUS OR DEFICIENCY WHICH MAY BE FOUND UPON A MORE DETAILED SURVEY.

PLOTTED BY: J.B.S.
 TRACED BY: J.L.B.
 CHECKED BY: P.A.H.
 APPROVED BY:
 DATE: 12 MAR 66
 CITY SURVEYOR

REVISIONS