


5464
109
51
108

STREET C-16

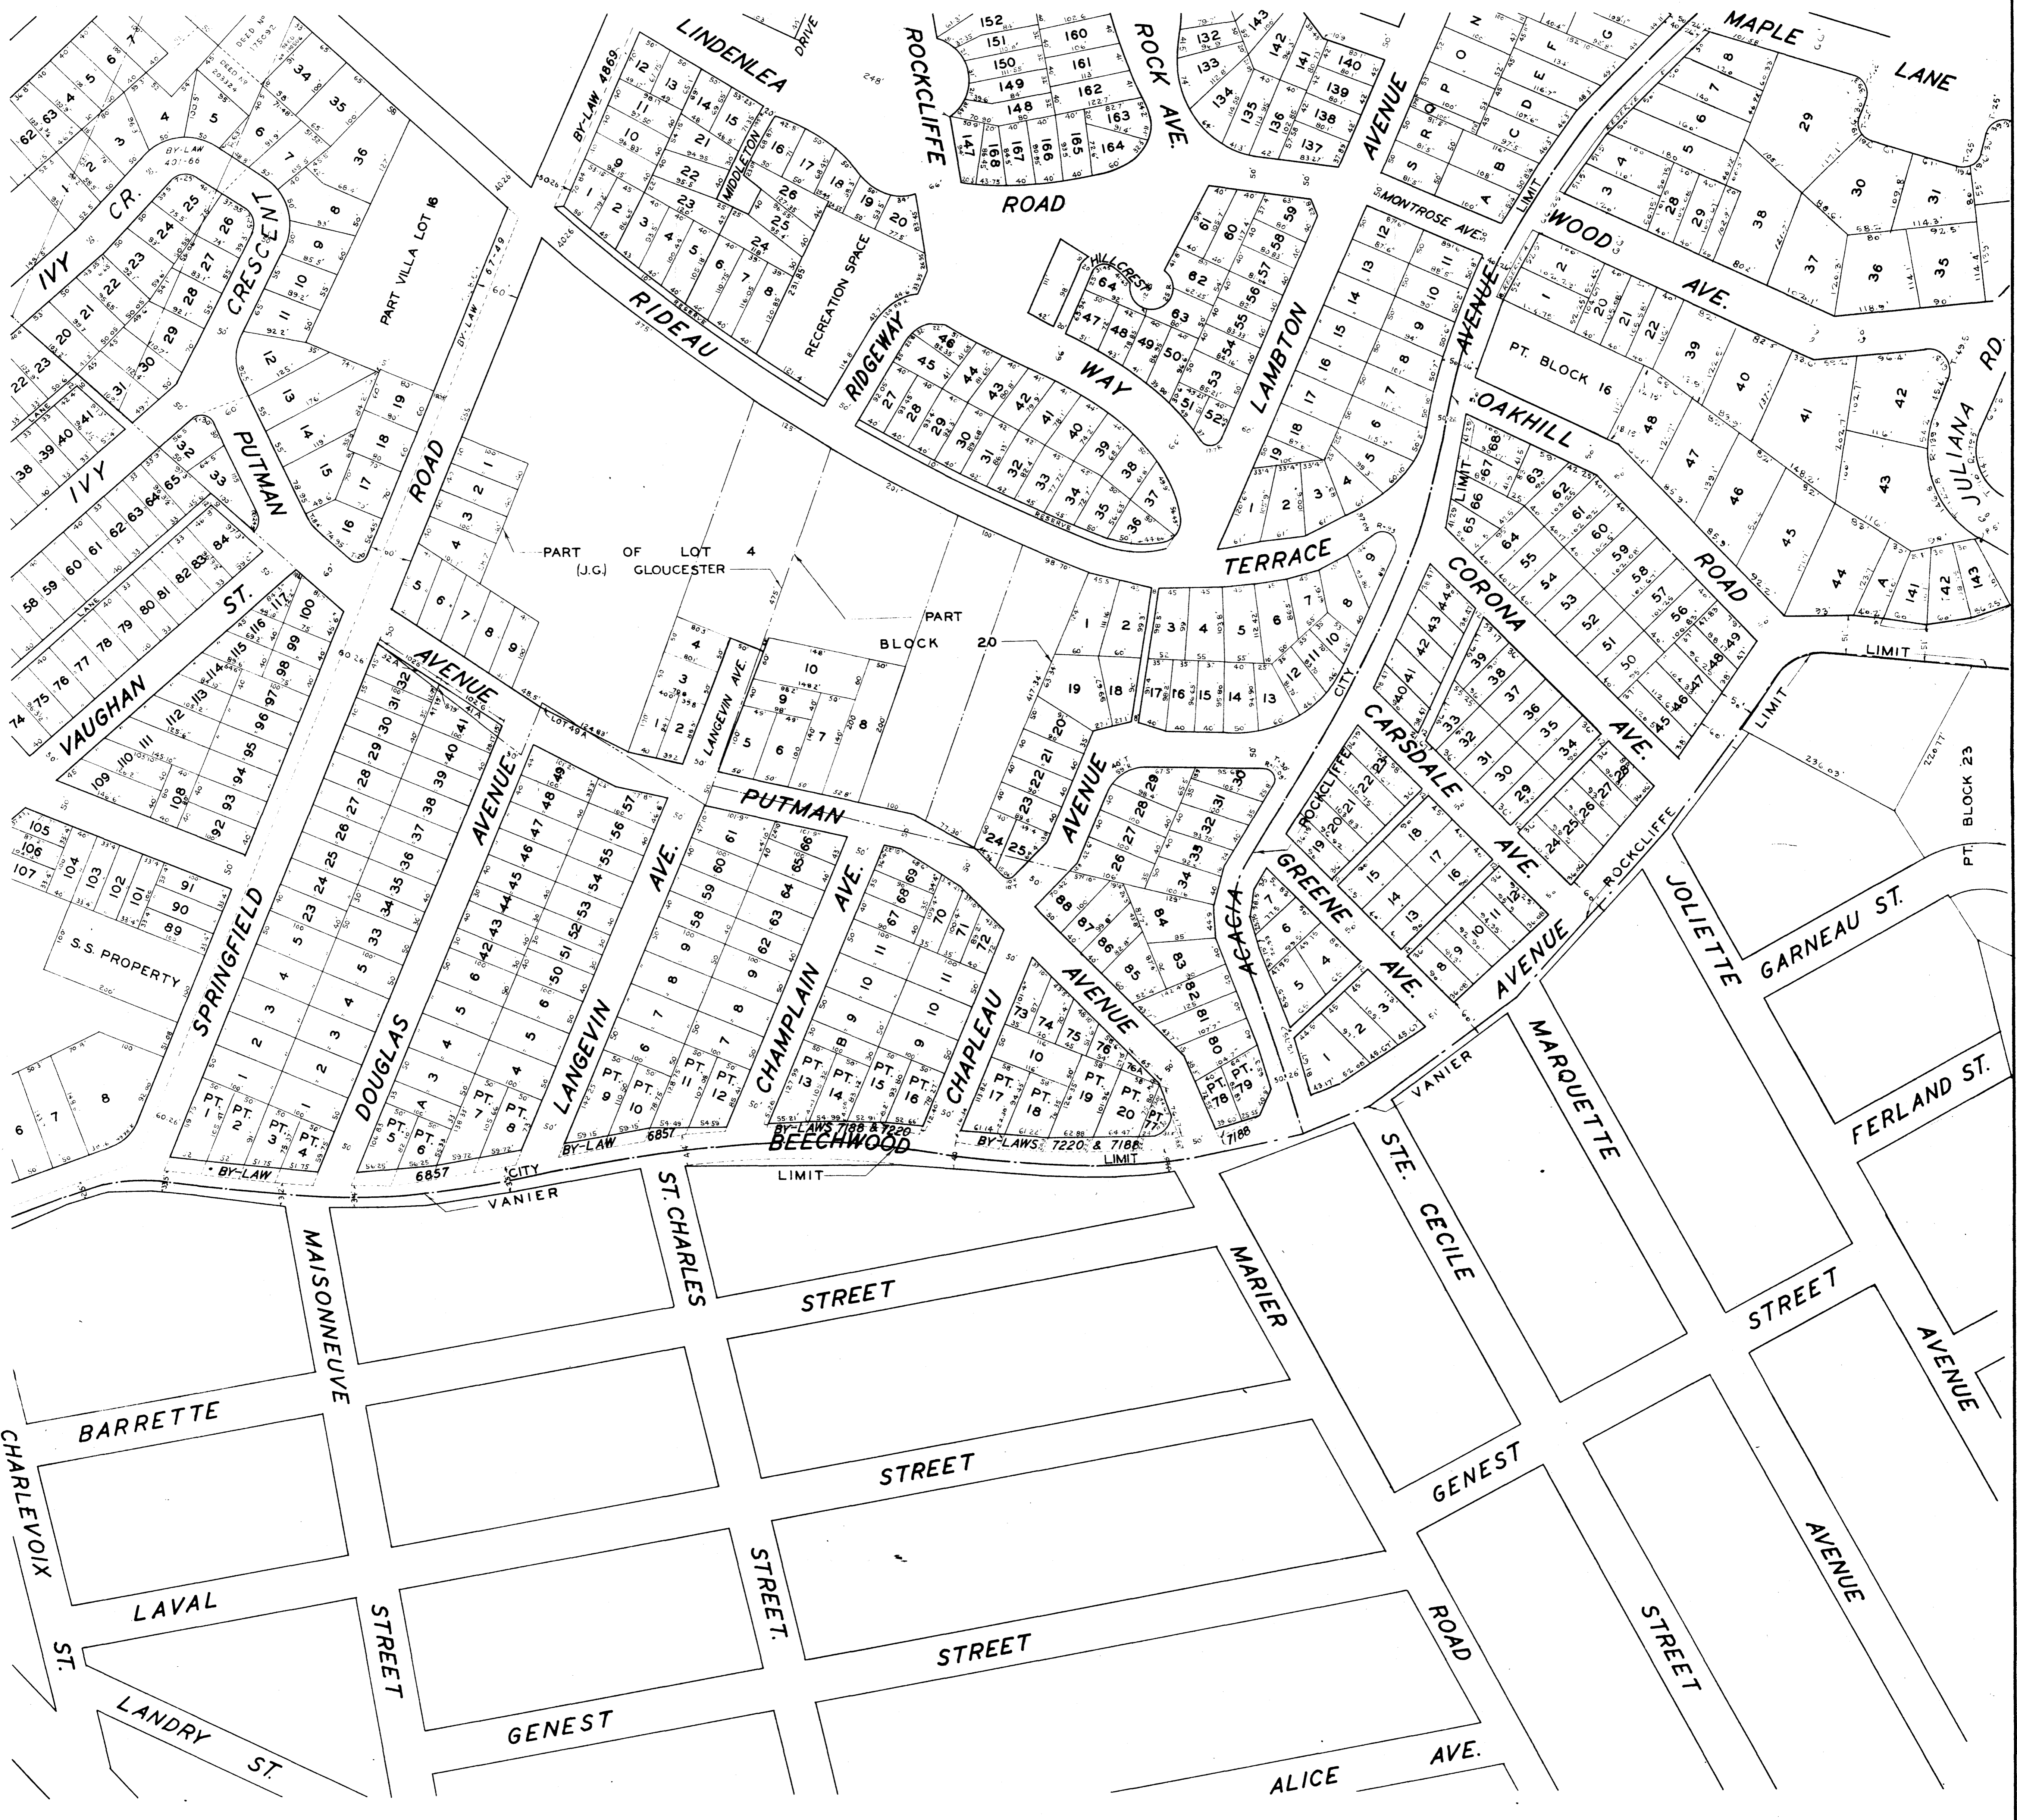

CORPORATION OF OTTAWA
 SURVEYS AND MAPPING DIVISION
SHEET C-16
 PLAN OF CITY OF OTTAWA
 SCALE 100' 1"

B-15	B-16
C-15	
D-15	

KEY TO ADJOINING SHEETS

THIS PLAN IS COMPILED FROM REGISTERED PLANS WITH THE ASSISTANCE OF A MINIMUM OF FIELD SURVEY. MOST MEASUREMENTS SHOWN HEREON HAVE BEEN TAKEN FROM SUCH PLANS OR FROM DEEDS OR BY-LAWS AND THEY ARE NOT INTENDED TO DENY THE EXISTENCE OF EITHER SURPLUS OR DEFICIENCY WHICH MAY BE FOUND UPON A MORE DETAILED SURVEY.

PREPARED BY SURVEY BRANCH
1949
REVISED
APRIL 3, 1957
JULY 8, 1959
F.F. II, 1964

APPROVED BY
[Signature]
COMMISSIONER OF WORKS
DATE JULY 28, 1949

COPYRIGHT, CANADA, SERIAL NO. 181982