

Pt. 32810


PT. CON. LOT 1, 24 (O.F.)

8A

PT. CON. LOT 1, 23 (O.F.)

ROCKCLIFFE

AIRPORT

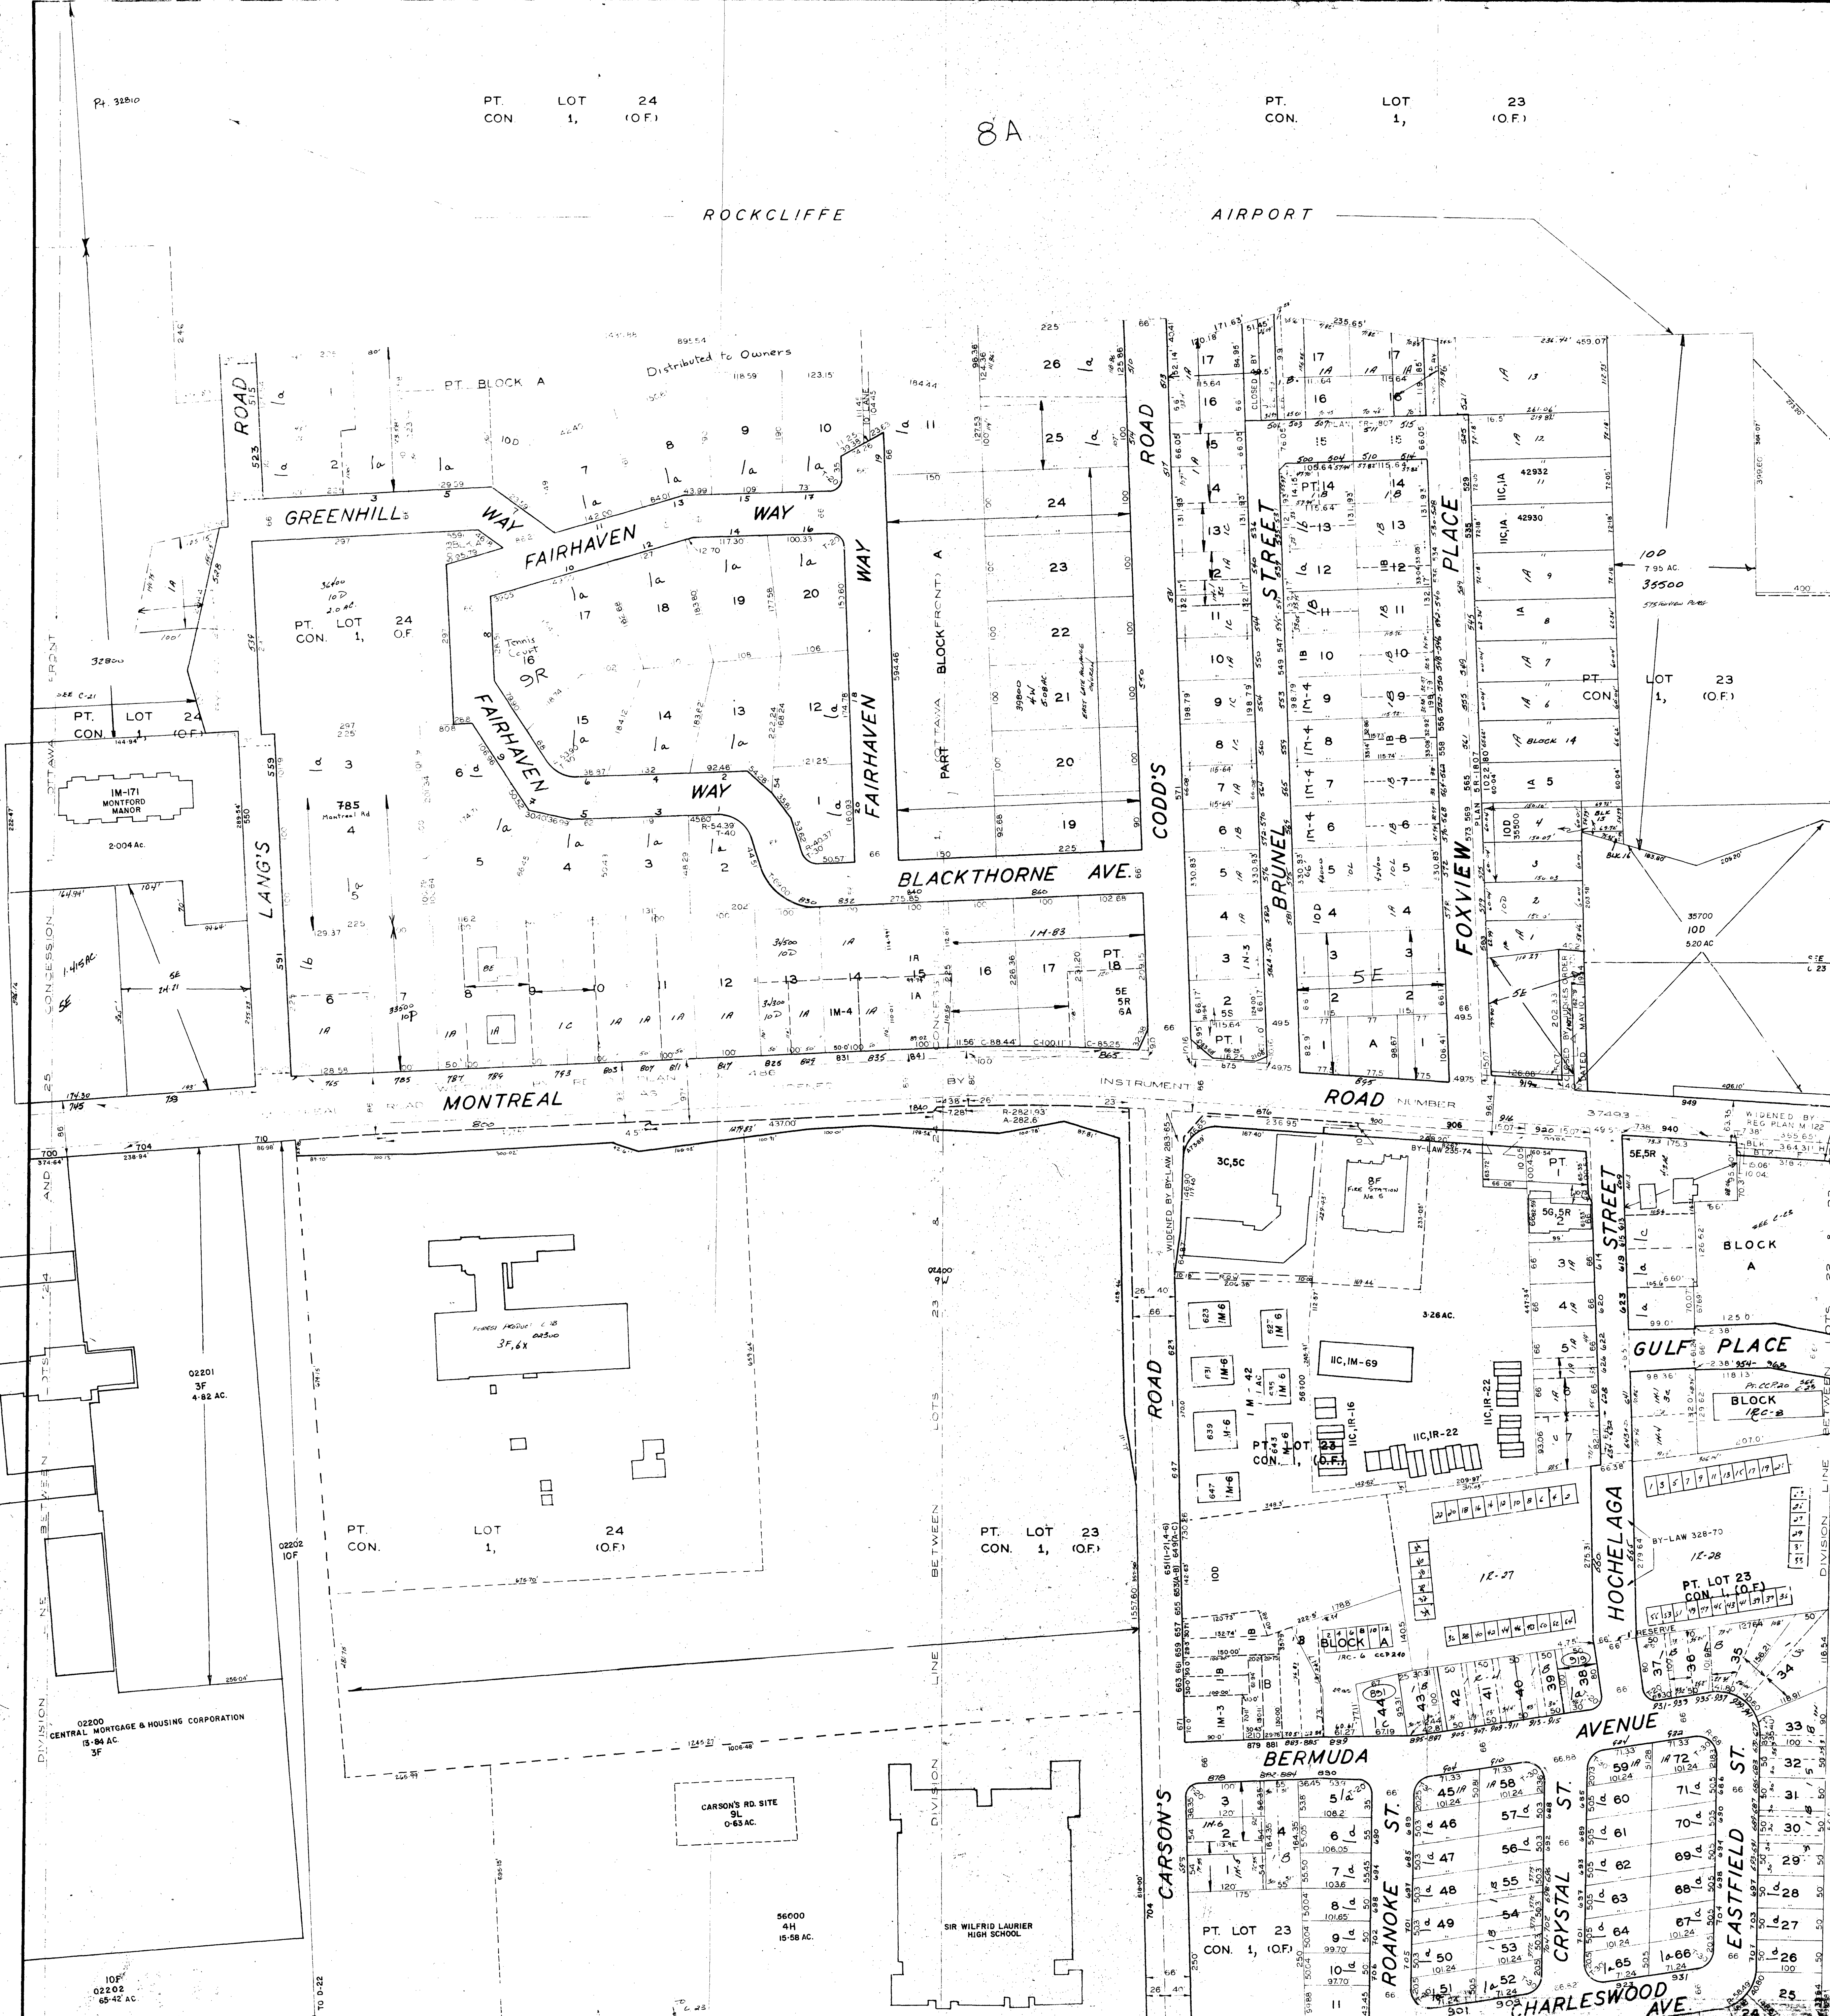

CORPORATION OF THE CITY OF OTTAWA
SURVEYS AND MAPPING DIVISION


SHEET C-22

SCALE — 1" = 100'

COPYRIGHT, CANADA, SERIAL NO. 181982

NOTE

LAND USE DATA IS COMPILED FROM PLANNING BRANCH FIELD NOTES & INFORMATION SUPPLIED BY THE BUILDING INSPECTION DIVISION OF THE DEPARTMENT OF PHYSICAL ENVIRONMENT. THE BASE SHEET PLAN IS SUPPLIED BY THE SURVEYS & MAPPING DIVISION OF THE DEPARTMENT OF PHYSICAL ENVIRONMENT.

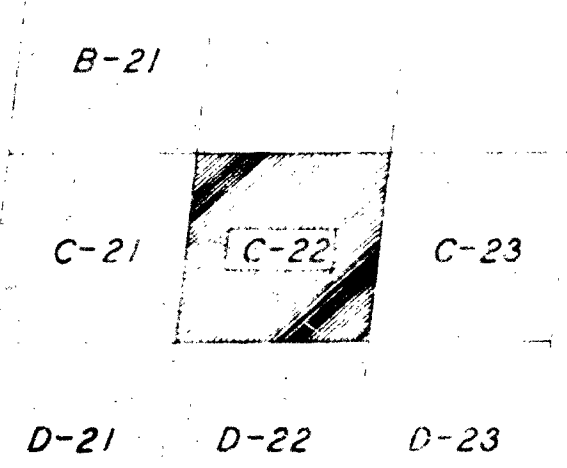

KEY TO ADJOINING SHEETS

THIS PLAN IS COMPILED FROM REGISTERED PLANS WITH THE ASSISTANCE OF A MINIMUM OF FIELD SURVEY. MOST MEASUREMENTS SHOWN HEREON HAVE BEEN TAKEN FROM SUCH PLANS OR FROM DEEDS OR BY-LAWS AND THEY ARE NOT INTENDED TO DENY THE EXISTENCE OF EITHER SURPLUS OR DEFICIENCY WHICH MAY BE FOUND UPON A MORE DETAILED SURVEY.

PLOTTED BY J.L.B.
CHECKED BY P.A.H.
APPROVED BY F.E.A. (S.E.)
DIRECTOR
DATE: 9 SEPT 68
G. McKeown
CITY SURVEYOR

CERTIFIED CORRECT BY H. MAZURA, HEAD OF RESEARCH & GENERAL PLANNING DIVISION
R. H. Radzyjn
BY THE CITY OF OTTAWA PLANNING BRANCH