


PT. LOT 24
CON. 1, (O.F.)

PT. LOT 23
CON. 1, (O.F.)

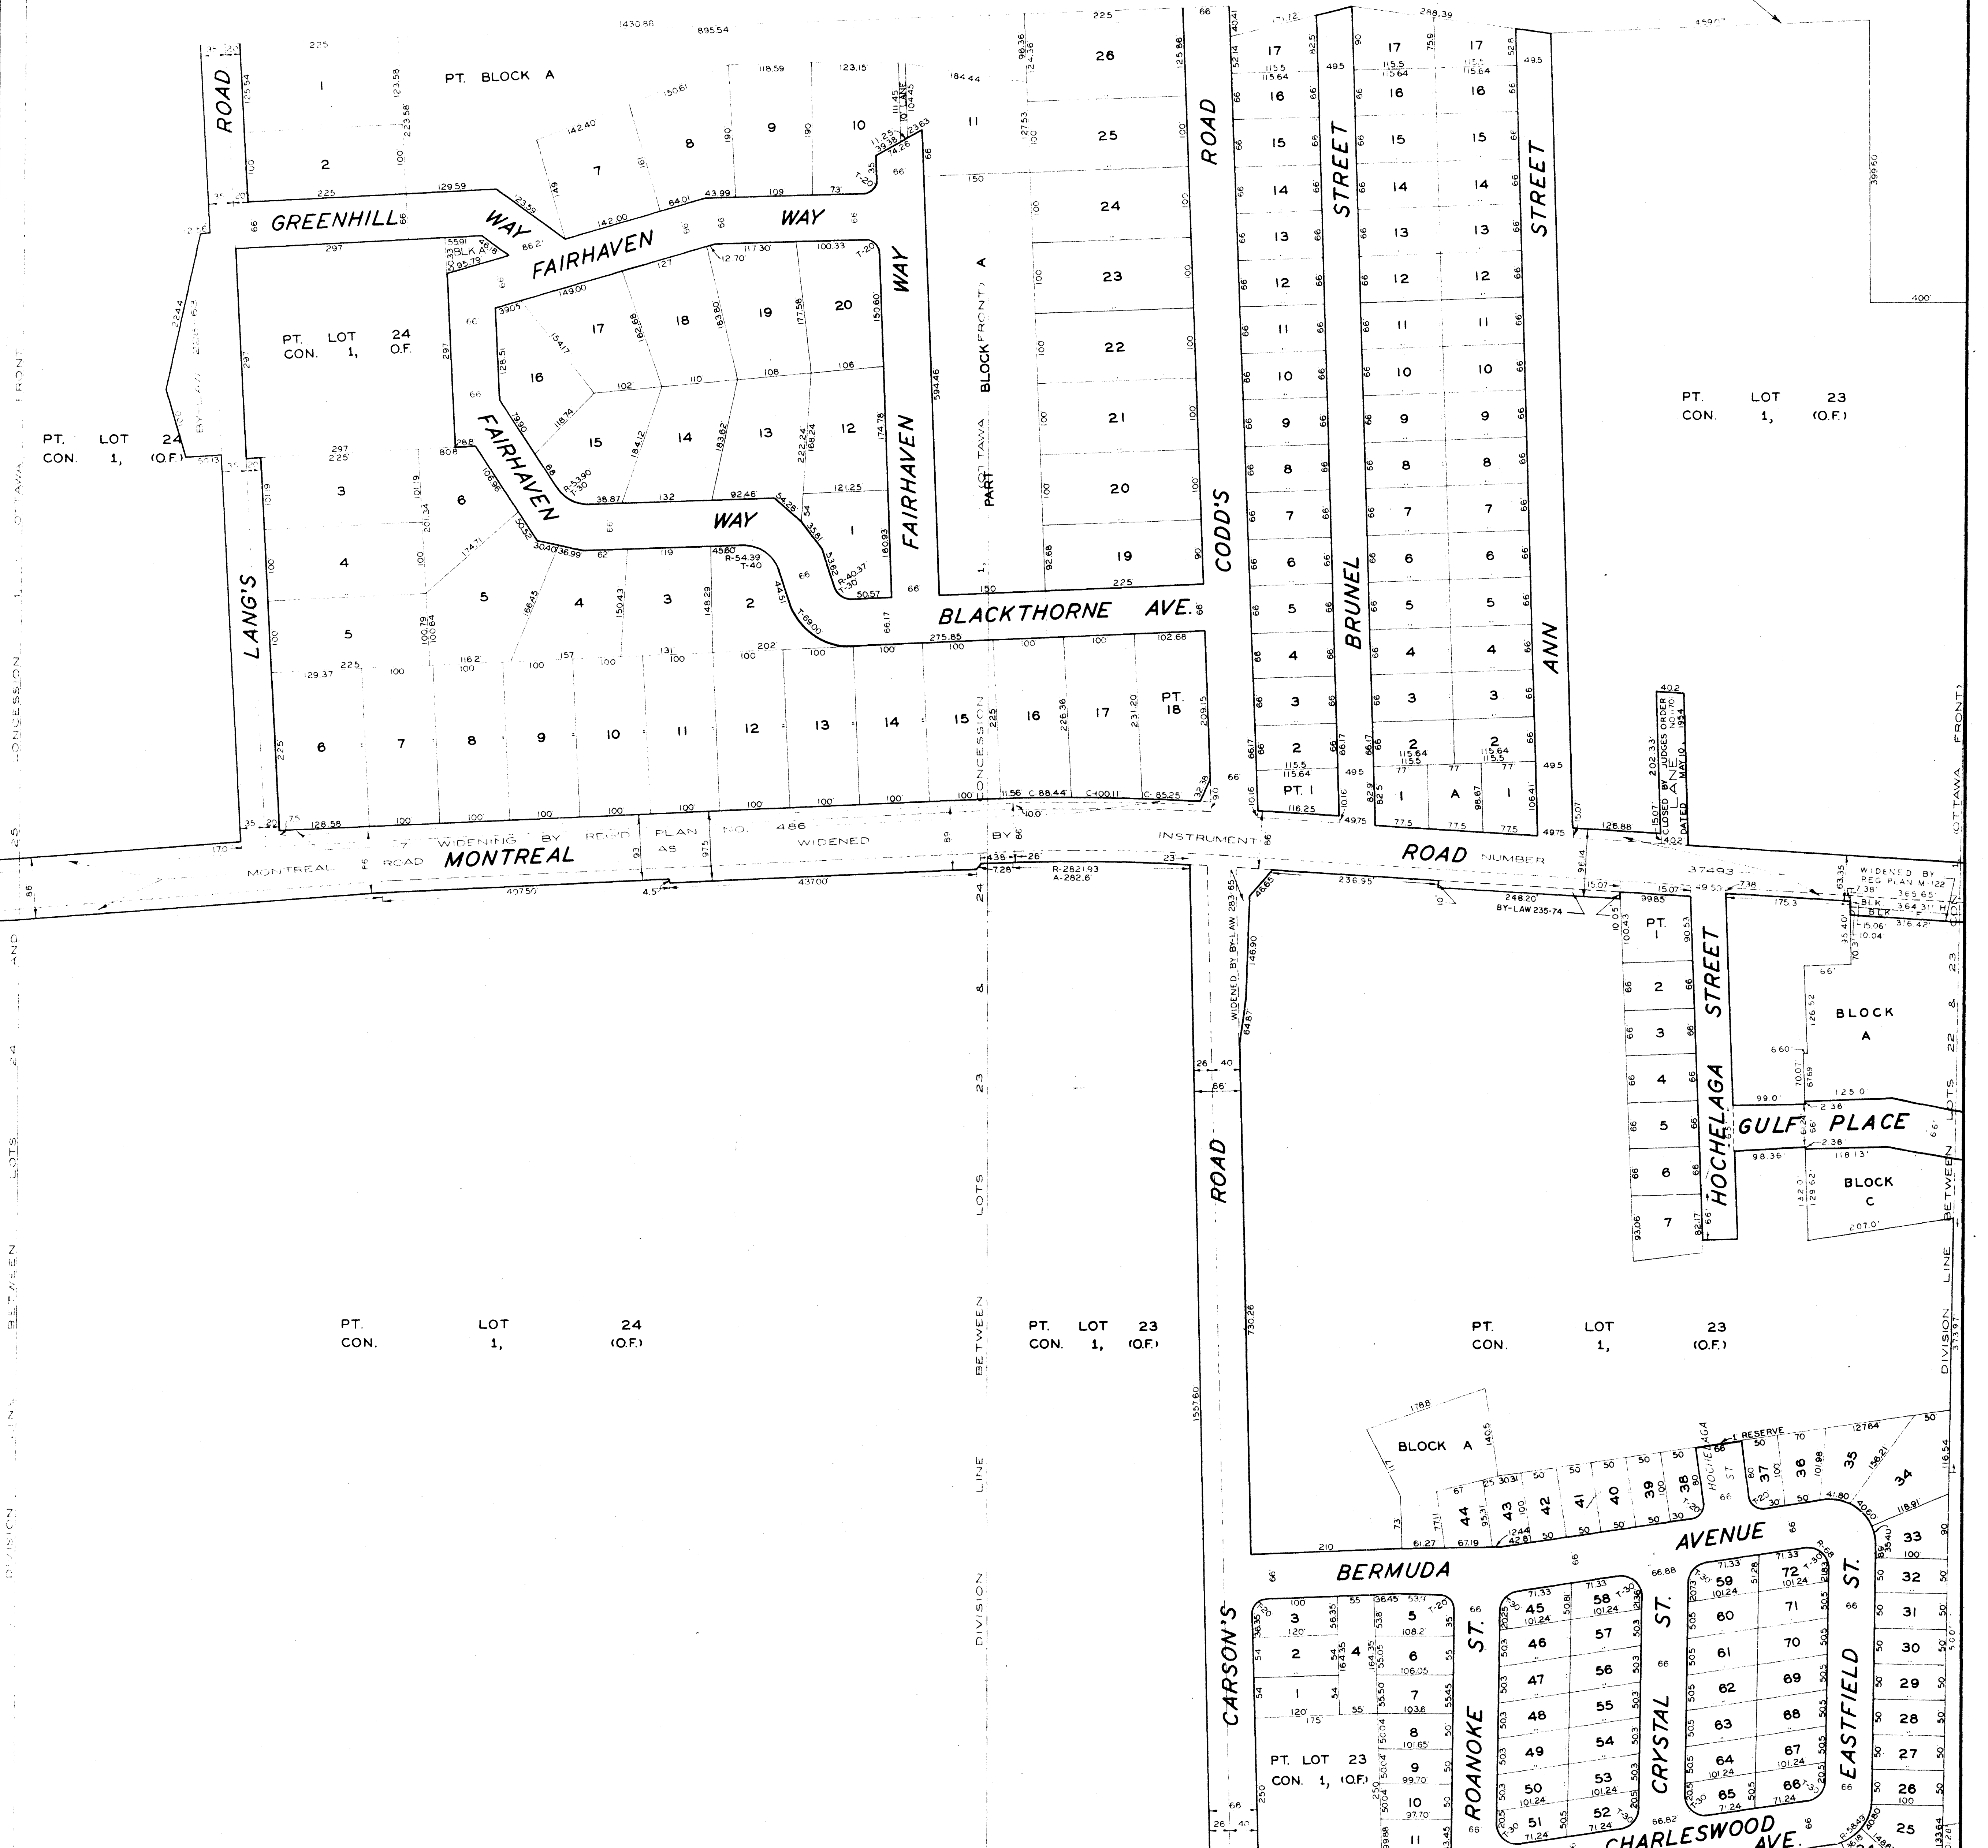

PT. LOT 24
CON. 1, (O.F.)

PT. LOT 23
CON. 1, (O.F.)

PT. LOT 24
CON. 1, (O.F.)

PT. LOT 23
CON. 1, (O.F.)


PT. LOT 23
CON. 1, (O.F.)

CORPORATION OF THE CITY OF OTTAWA
SURVEYS AND MAPPING DIVISION

SHEET C-22

SCALE—1"=100'

COPYRIGHT, CANADA, SERIAL NO 181982

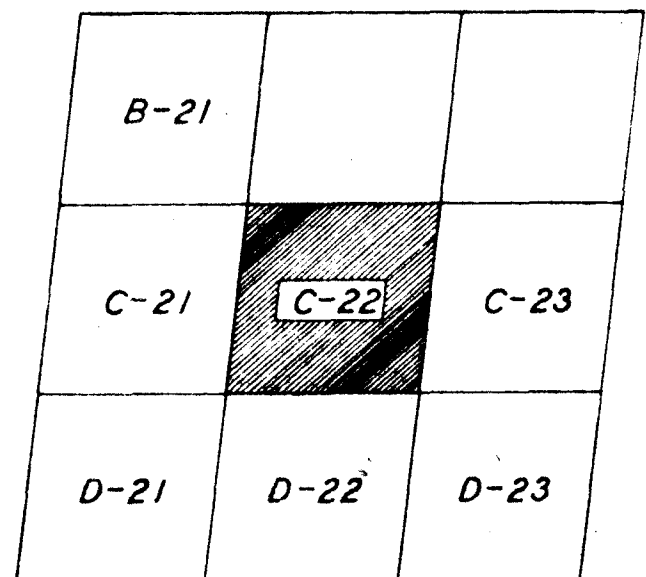

KEY TO ADJOINING SHEETS

THIS PLAN IS COMPILED FROM REGISTERED PLANS WITH THE ASSISTANCE OF A MINIMUM OF FIELD SURVEY. MOST MEASUREMENTS SHOWN HEREON HAVE BEEN TAKEN FROM SUCH PLANS OR FROM DEEDS OR BY-LAWS AND THEY ARE NOT INTENDED TO DENY THE EXISTENCE OF EITHER SURPLUS OR DEFICIENCY WHICH MAY BE FOUND UPON A MORE DETAILED SURVEY.

PLOTTED BY
TRACED BY
CHECKED BY
APPROVED BY
DATE: 9 SEPT. 64

REVISIONS
B.M.A.P. 61
O.F.E.B. 72
29 JAN 75

G. McHugh
CITY SURVEYOR