

6464
2-08
51

SHEET C-23

ROCKCLIFFE

AIR

STATION

NATIONAL

RESEARCH


COUNCIL

PT. LOT 22
CON. 1, (O.F.)

PT. LOT 22
CON. 1, (O.F.)

PT. LOT 21
CON. 1, (O.F.)

OTTAWA
CITY OF
TOWNSHIP OF
GLOUCESTER
LIMIT OF
LIMIT
LOT 21,
CON. 1, (O.F.)

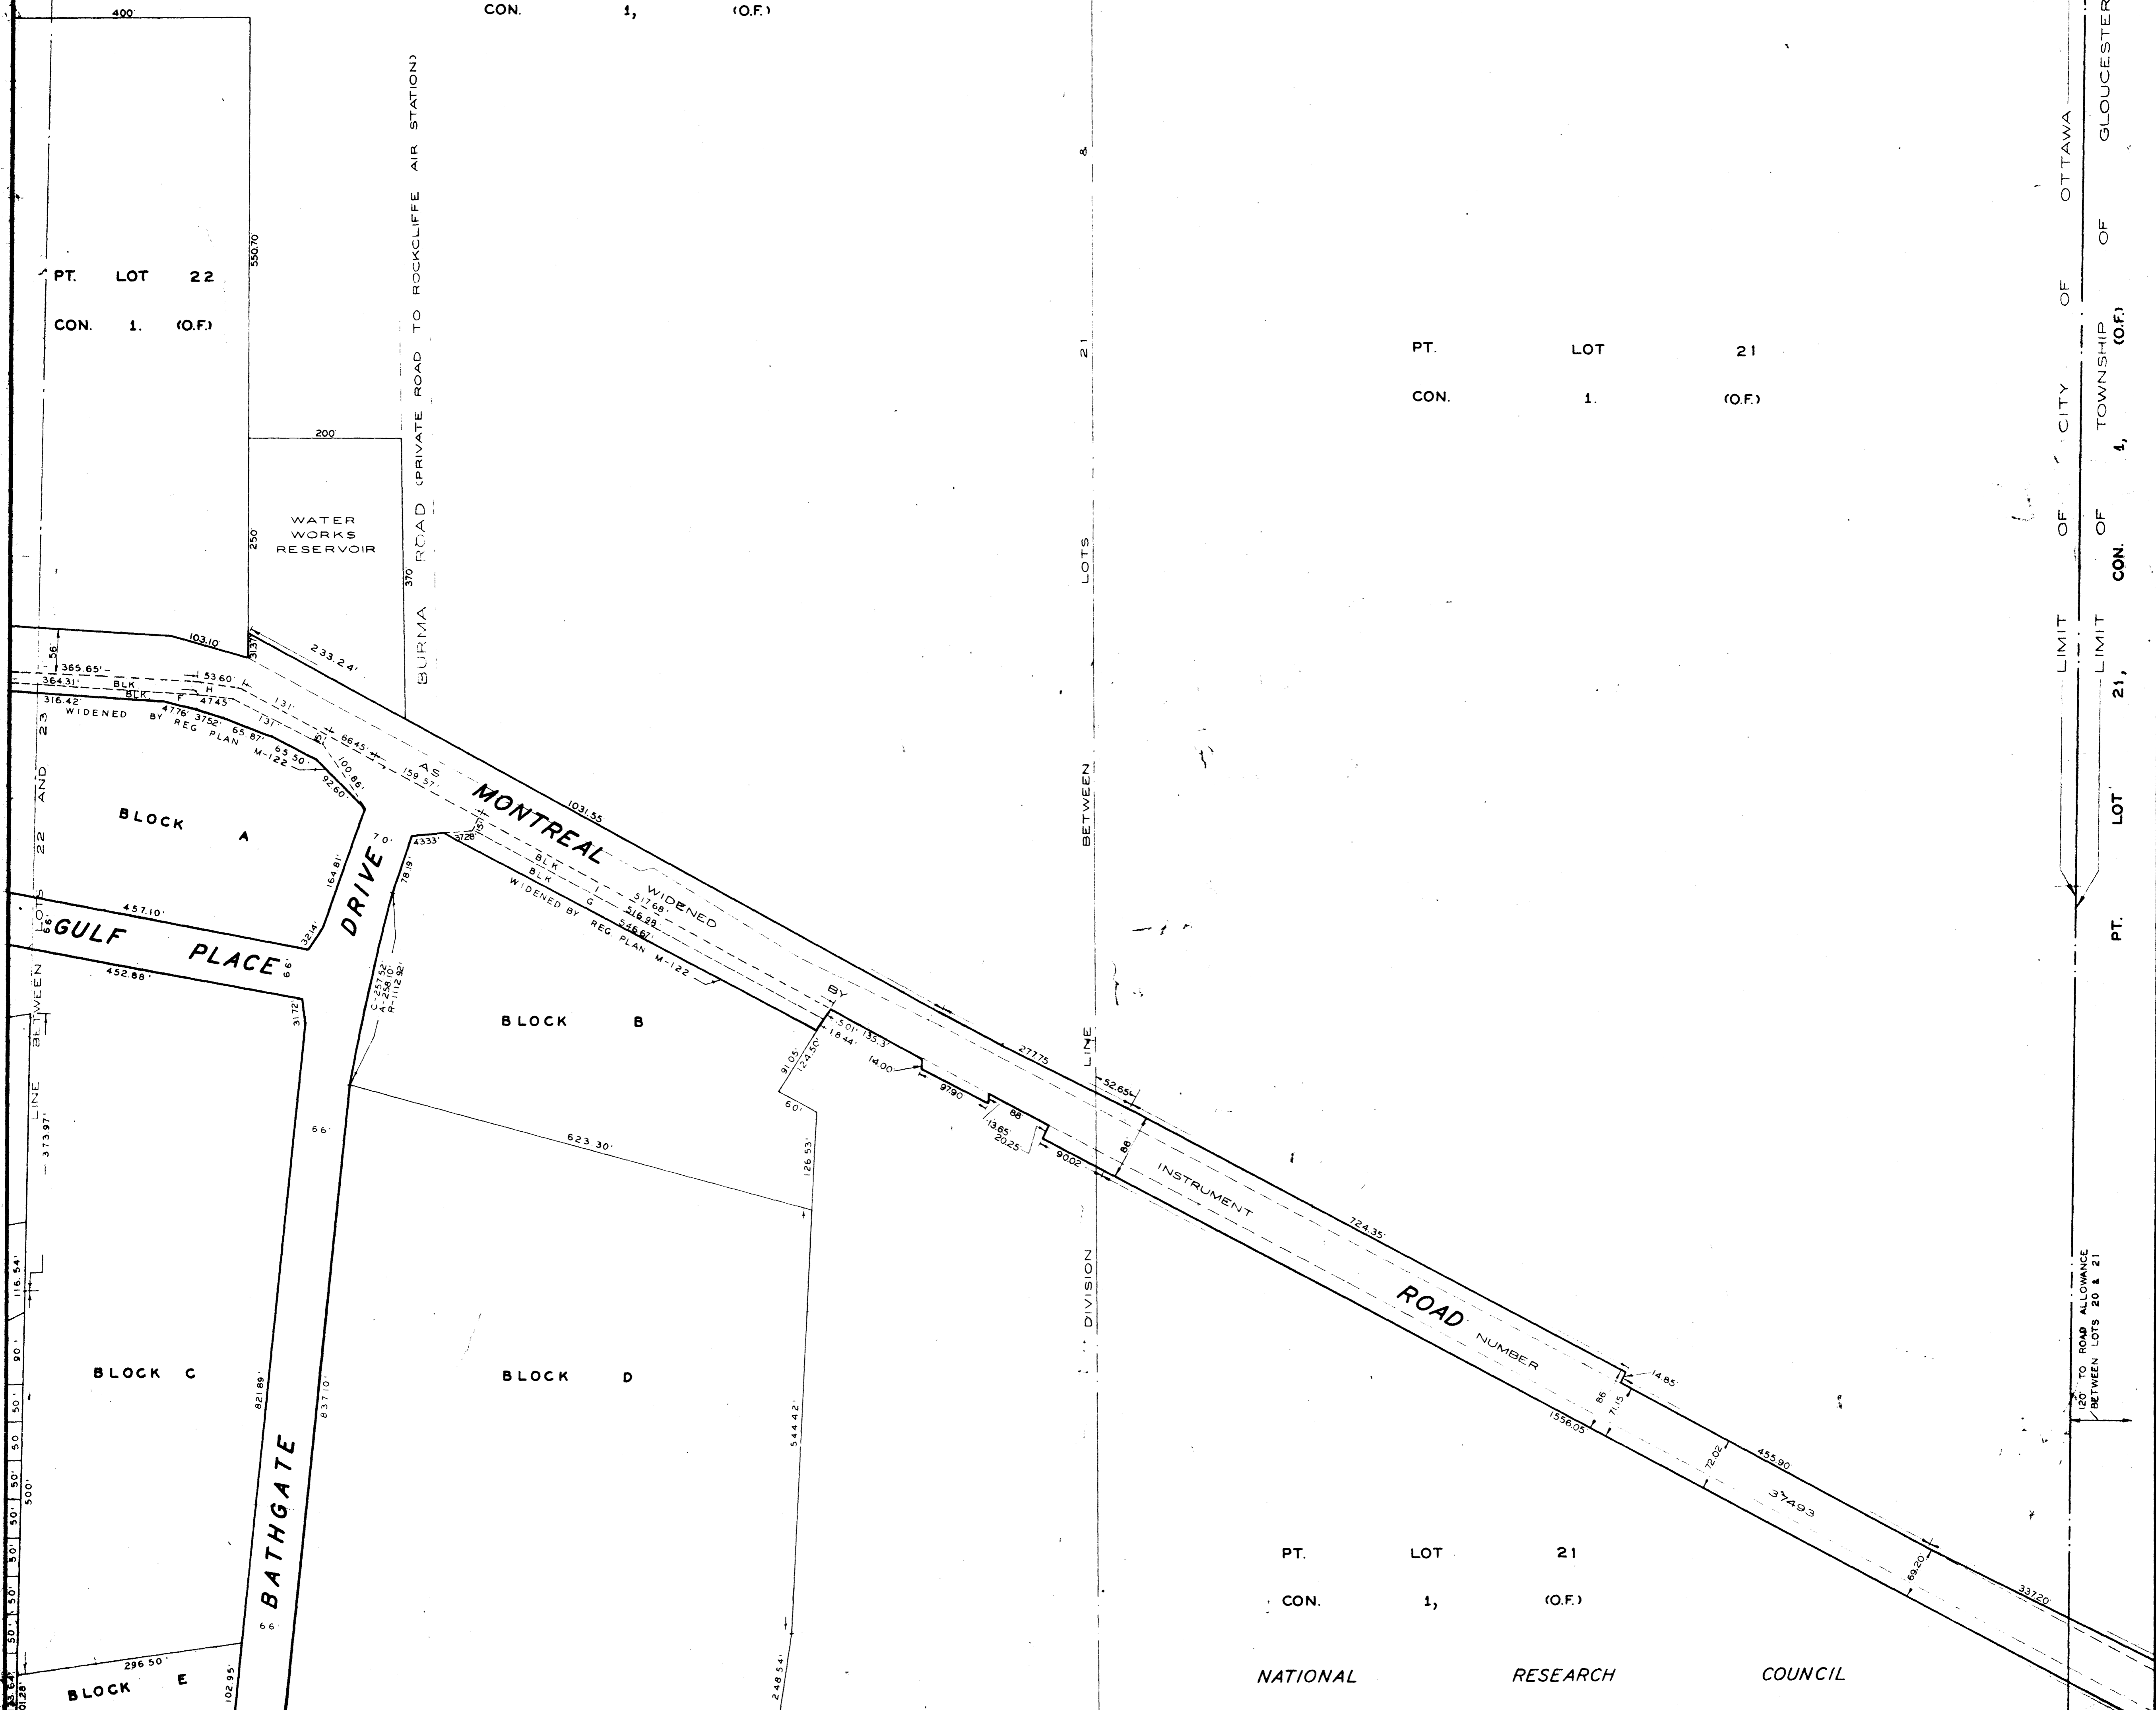

PT. LOT 21
CON. 1, (O.F.)

NATIONAL RESEARCH COUNCIL


CORPORATION OF THE CITY OF OTTAWA

ENGINEERING DEPARTMENT - LEGAL SURVEYS BRANCH

SHEET C-23

SCALE - 1" = 100'

COPYRIGHT, CANADA, SERIAL NO 181982

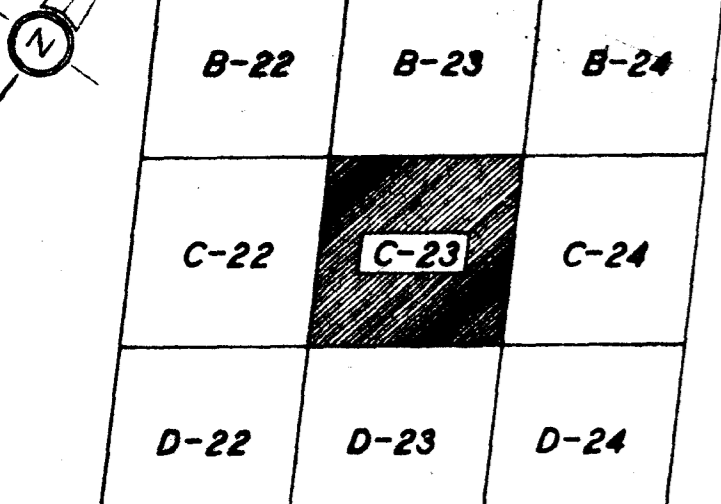

KEY TO ADJOINING SHEETS

THIS PLAN IS COMPILED FROM REGISTERED PLANS WITH THE ASSISTANCE OF A MINIMUM OF FIELD SURVEY. MOST MEASUREMENTS SHOWN HEREON HAVE BEEN TAKEN FROM SUCH PLANS OR FROM DEEDS OR BY-LAWS AND THEY ARE NOT INTENDED TO DENY THE EXISTENCE OF EITHER SURPLUS OR DEFICIENCY WHICH MAY BE FOUND UPON A MORE DETAILED SURVEY.

PLOTTED BY - JLB
 TRACED BY - JBS
 CHECKED BY - FAH
 APPROVED BY - F.E. AYERS, P. ENG. DIRECTOR
 DATE - 12 SEPT 66
 CITY SURVEYOR

REVISIONS
29 OCT 69 10' ER 72

C-23