


OTTAWA

RIVER

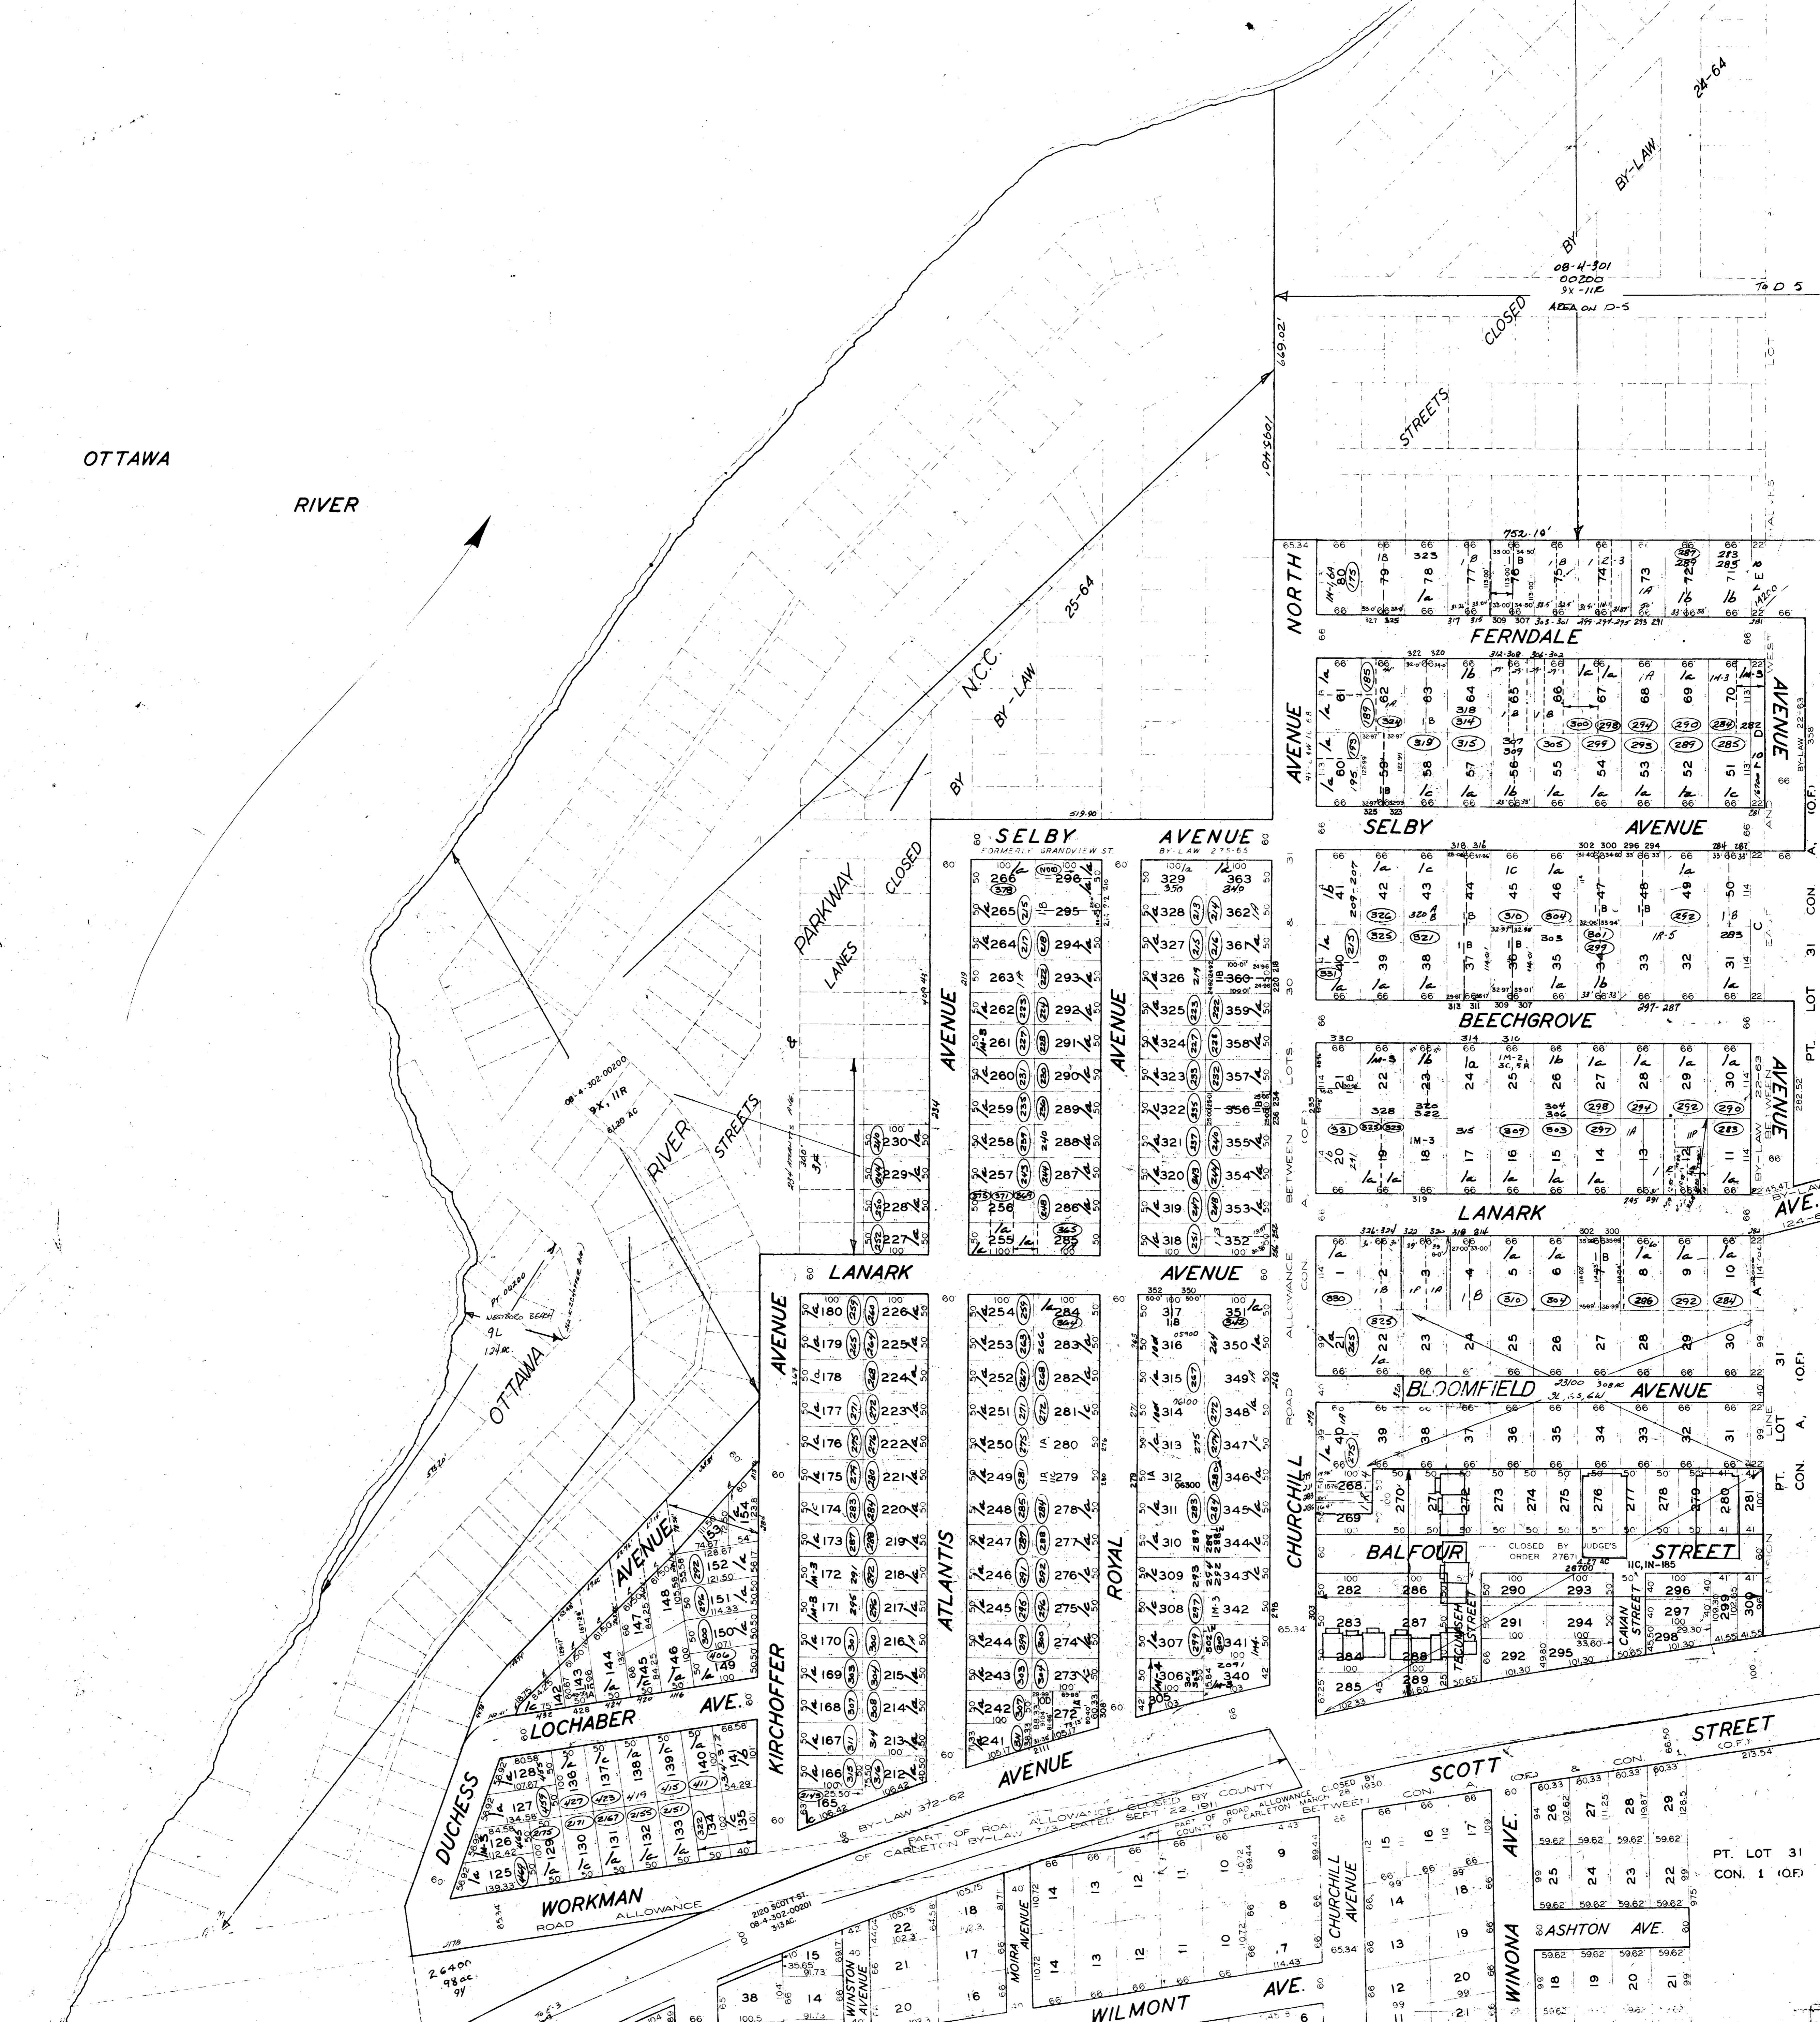

CORPORATION OF THE CITY OF OTTAWA  
SURVEYS AND MAPPING DIVISION

SHEET D-4

SCALE — 1" = 100'

COPYRIGHT, CANADA, SERIAL NO. 181982

THIS PLAN IS COMPILED FROM REGISTERED PLANS WITH THE ASSISTANCE OF A MINIMUM OF FIELD SURVEY. MOST MEASUREMENTS SHOWN HEREON HAVE BEEN TAKEN FROM SUCH PLANS OR FROM DEEDS OR BY-LAWS AND THEY ARE NOT INTENDED TO DENY THE EXISTENCE OF EITHER SURPLUS OR DEFICIENCY WHICH MAY BE FOUND UPON A MORE DETAILED SURVEY.


PLOTTED BY: J.L.B.  
CHECKED BY: [Signature]  
APPROVED BY: [Signature]  
DATE: 15 MAR 65  
CITY SURVEYOR

NOTE

LAND USE DATA IS COMPILED FROM PLANNING BRANCH FIELD NOTES & INFORMATION SUPPLIED BY THE BUILDING INSPECTION DIVISION OF THE DEPARTMENT OF PHYSICAL ENVIRONMENT. THE BASE SHEET PLAN IS SUPPLIED BY THE SURVEYS & MAPPING DIVISION OF THE DEPARTMENT OF PHYSICAL ENVIRONMENT.

R. J. Madziya  
CERTIFIED CORRECT BY R. G. MADZIYA, HEAD OF RESEARCH & GENERAL PLANNING DIVISION

REVISIONS: [Blank]

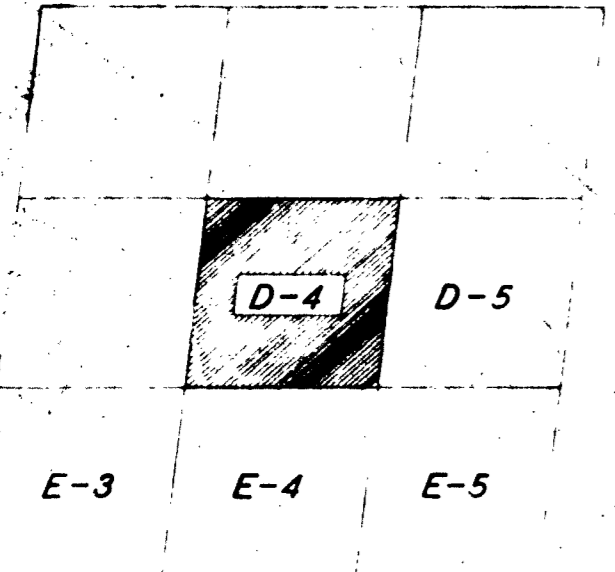

KEY TO ADJOINING SHEETS