


OTTAWA

RIVER

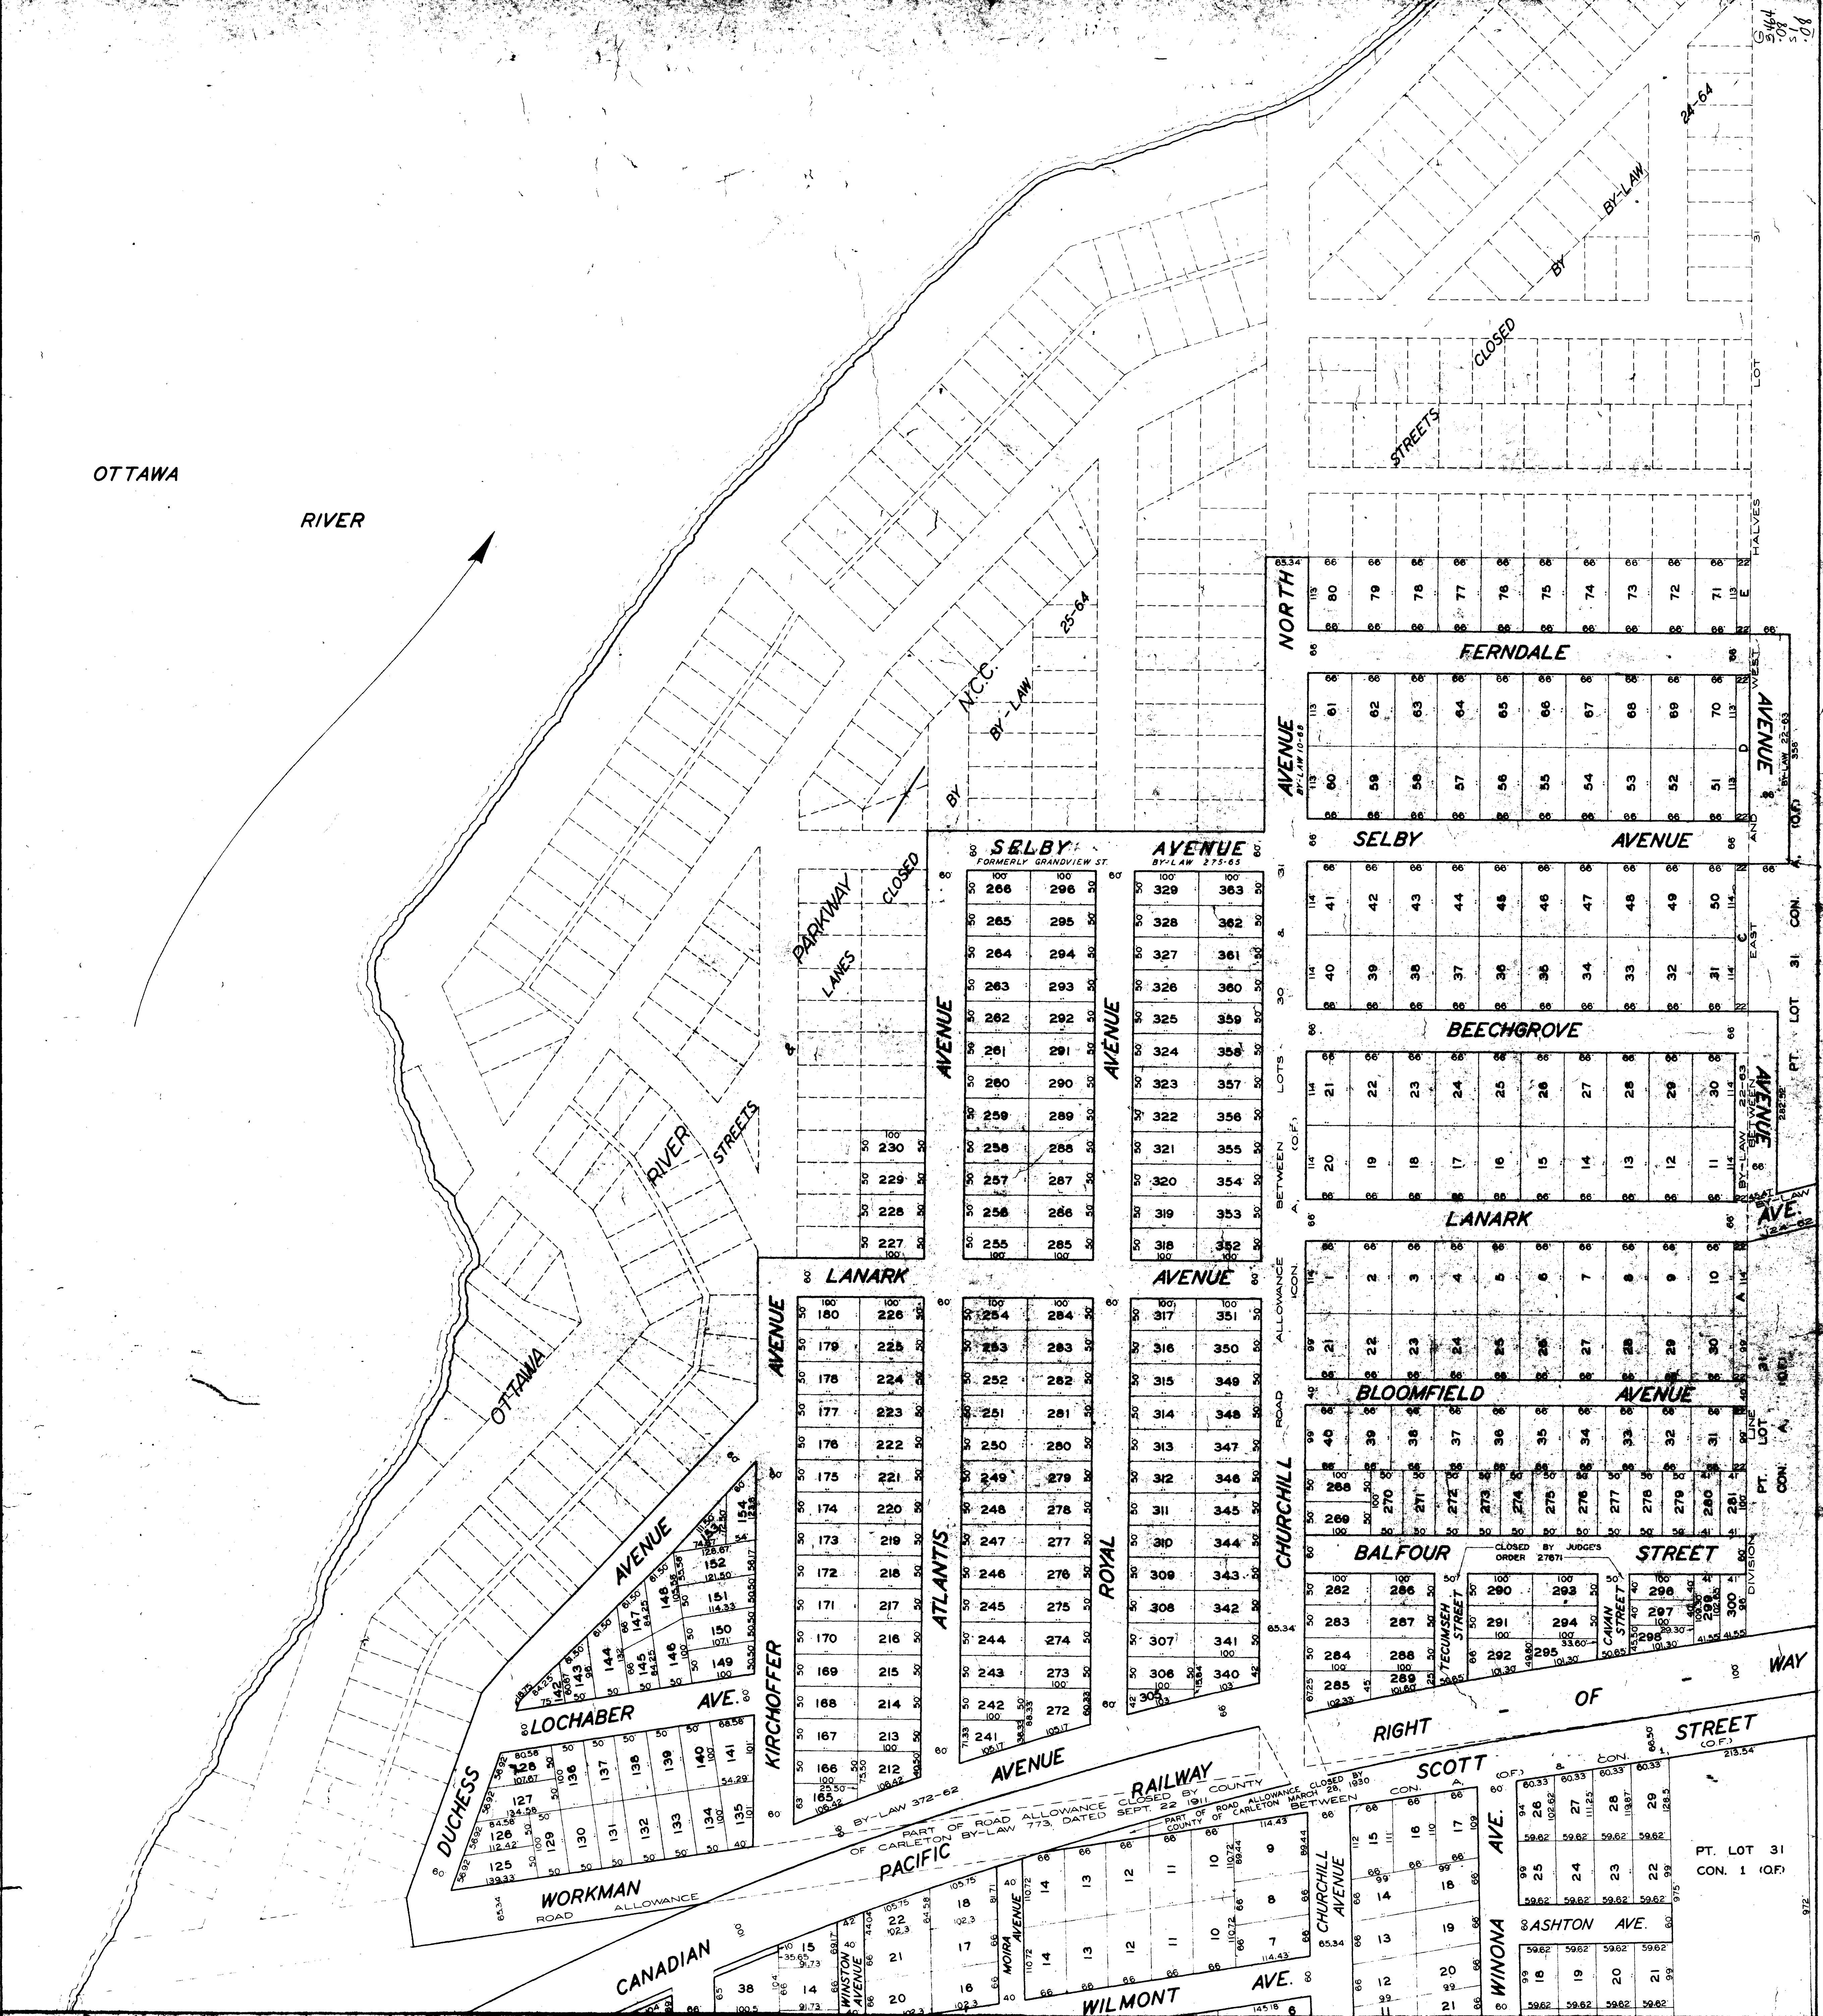


CORPORATION OF THE CITY OF OTTAWA
 ENGINEERING DEPARTMENT - LEGAL SURVEYS BRANCH

SHEET D-4

SCALE - 1" = 100'

COPYRIGHT, CANADA, SERIAL NO. 181982

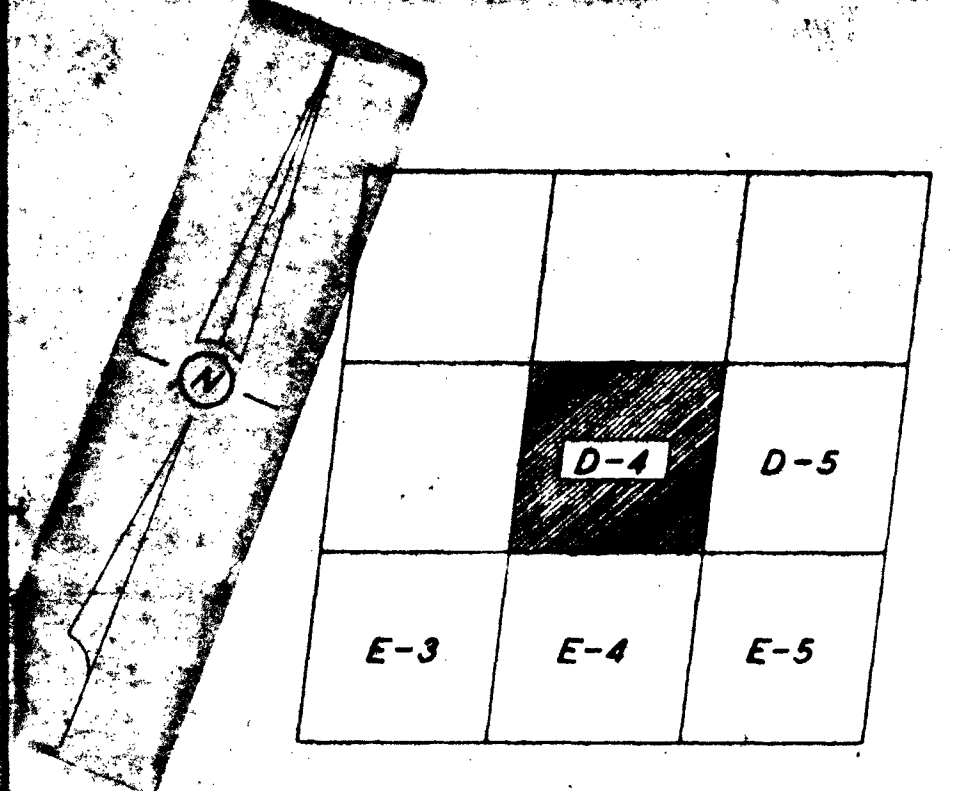

KEY TO ADJOINING SHEETS

THIS PLAN IS COMPILED FROM REGISTERED PLANS WITH THE ASSISTANCE OF A MINIMUM OF FIELD SURVEY. MOST MEASUREMENTS SHOWN HEREON HAVE BEEN TAKEN FROM SUCH PLANS OR FROM DEEDS OR BY-LAWS AND THEY ARE NOT INTENDED TO DENY THE EXISTENCE OF EITHER SURPLUS OR DEFICIENCY WHICH MAY BE FOUND UPON A MORE DETAILED SURVEY.

PLOTTED BY
 TRACED BY
 CHECKED BY
 APPROVED BY

J.L.B.
 J.B.S.
 P.A.H.
 F.E. AYERS, P. ENG.
 DIRECTOR

REVISIONS
 21 MAR 68

DATE: 15 MAR 68