
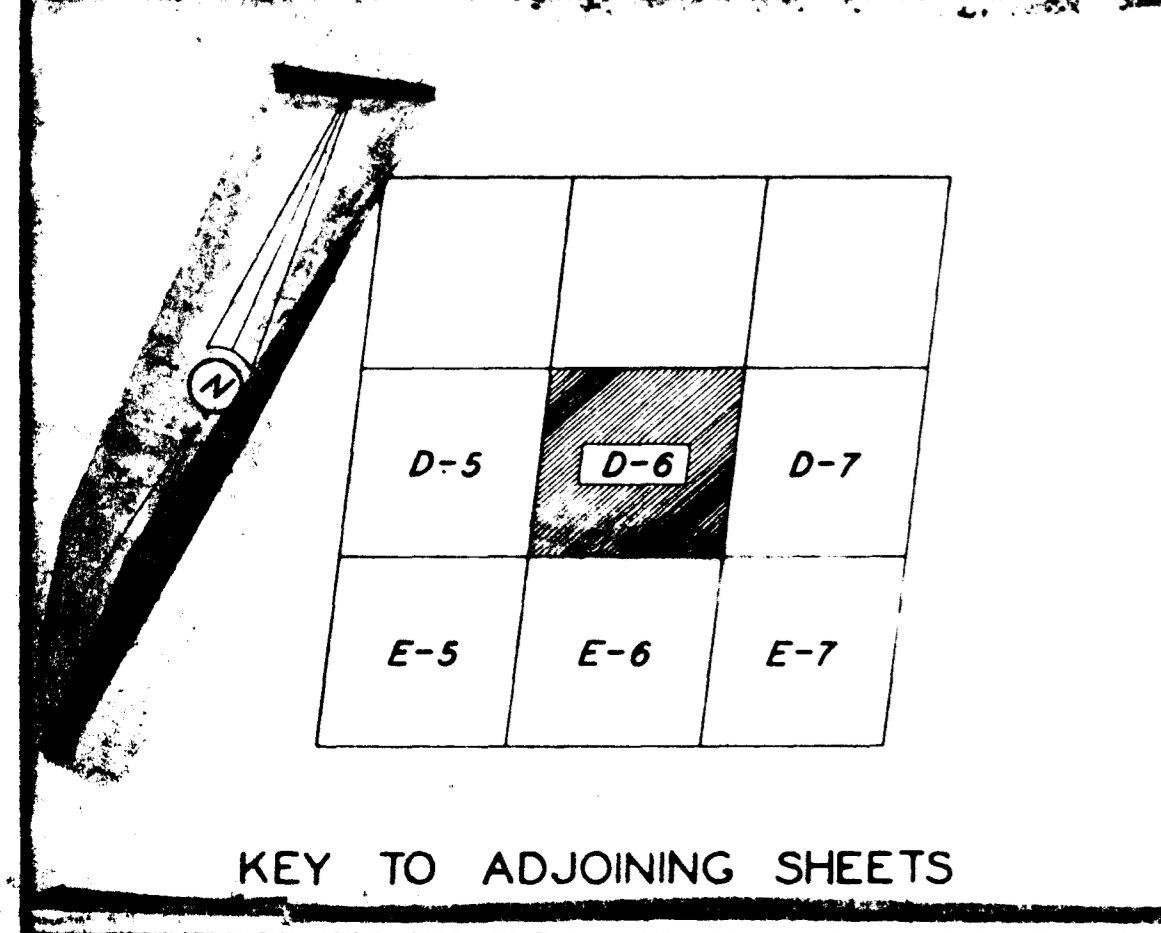


5/14/64  
10/1/64  
5/1/68

SHEET 9-D

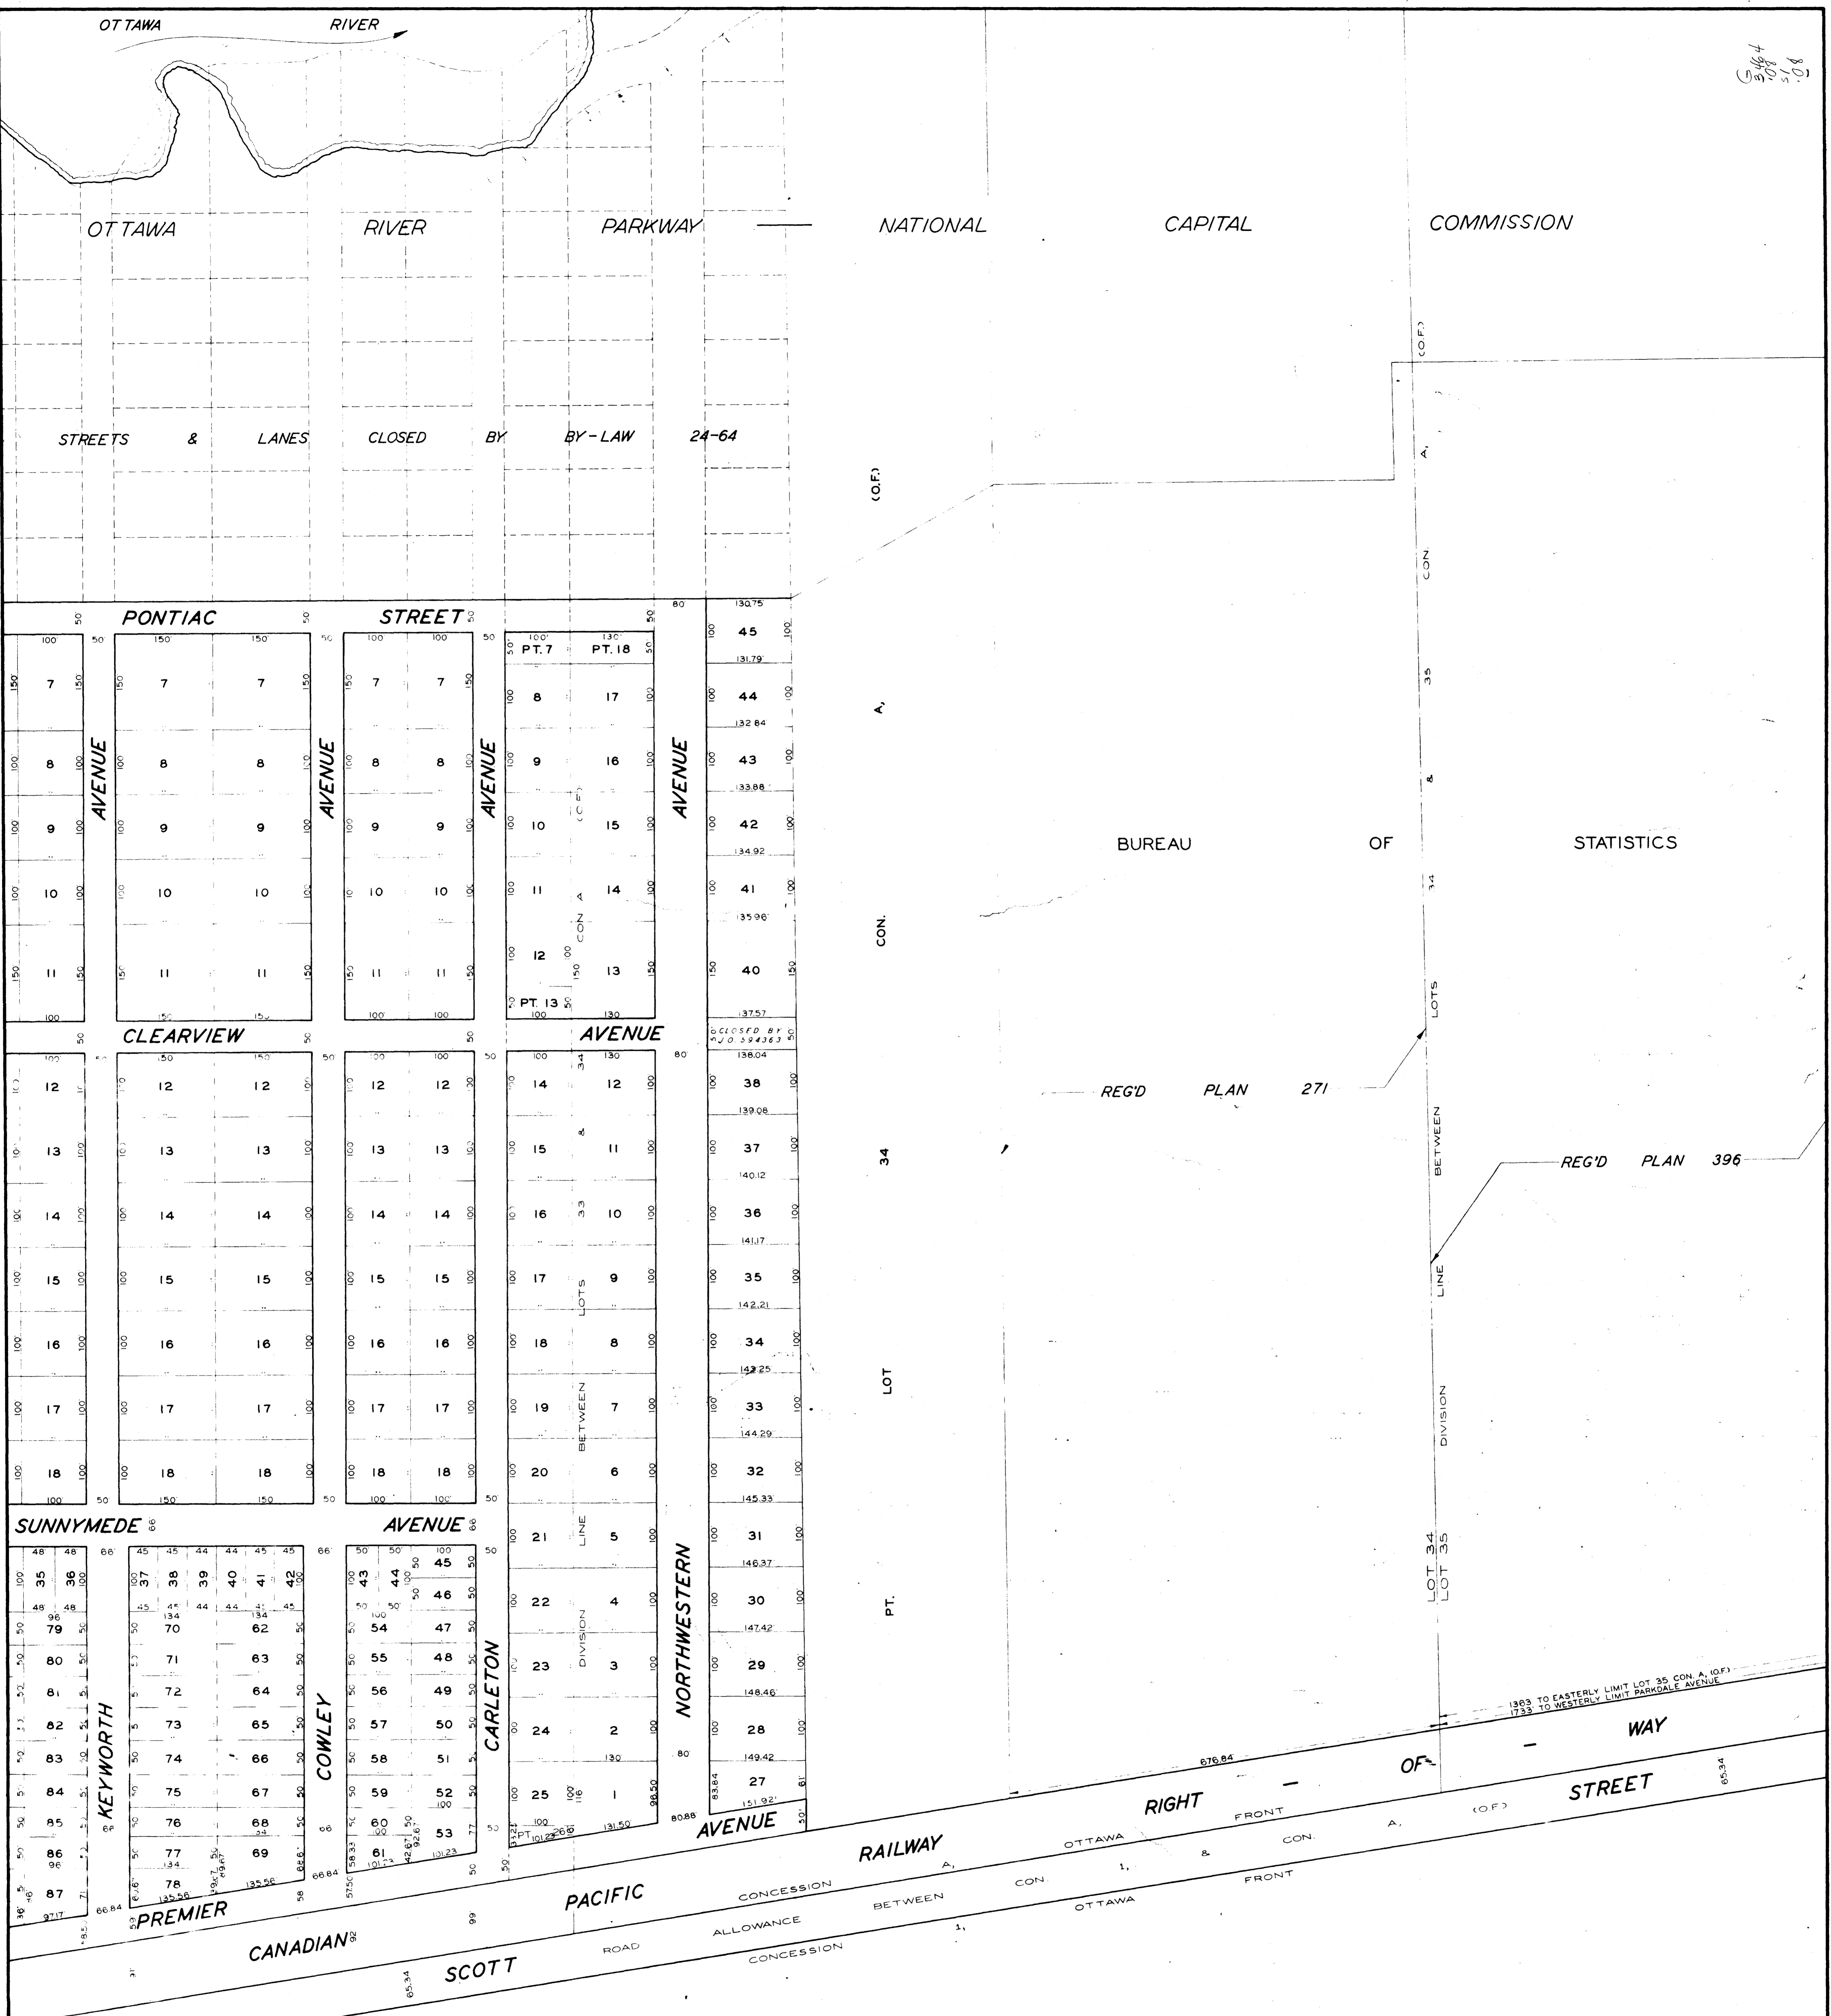

CORPORATION OF THE CITY OF OTTAWA  
 — ENGINEERING DEPARTMENT - LEGAL SURVEYS BRANCH —

SHEET D-6

SCALE — 1" = 100'

THIS PLAN IS COMPILED FROM REGISTERED PLANS WITH THE ASSISTANCE OF A MINIMUM OF FIELD SURVEY. MOST MEASUREMENTS SHOWN HEREON HAVE BEEN TAKEN FROM SUCH PLANS OR FROM DEEDS OR BY-LAWS AND THEY ARE NOT INTENDED TO DENY THE EXISTENCE OF EITHER SURPLUS OR DEFICIENCY.

PLOTTED BY J.L.B.	CHECKED BY E.A.H.	APPROVED BY E. AYERS, P. ENG. DIRECTOR.	REVISIONS
			12 AUG 71

COPYRIGHT, CANADA, SERIAL NO. 181982