


544
108
109

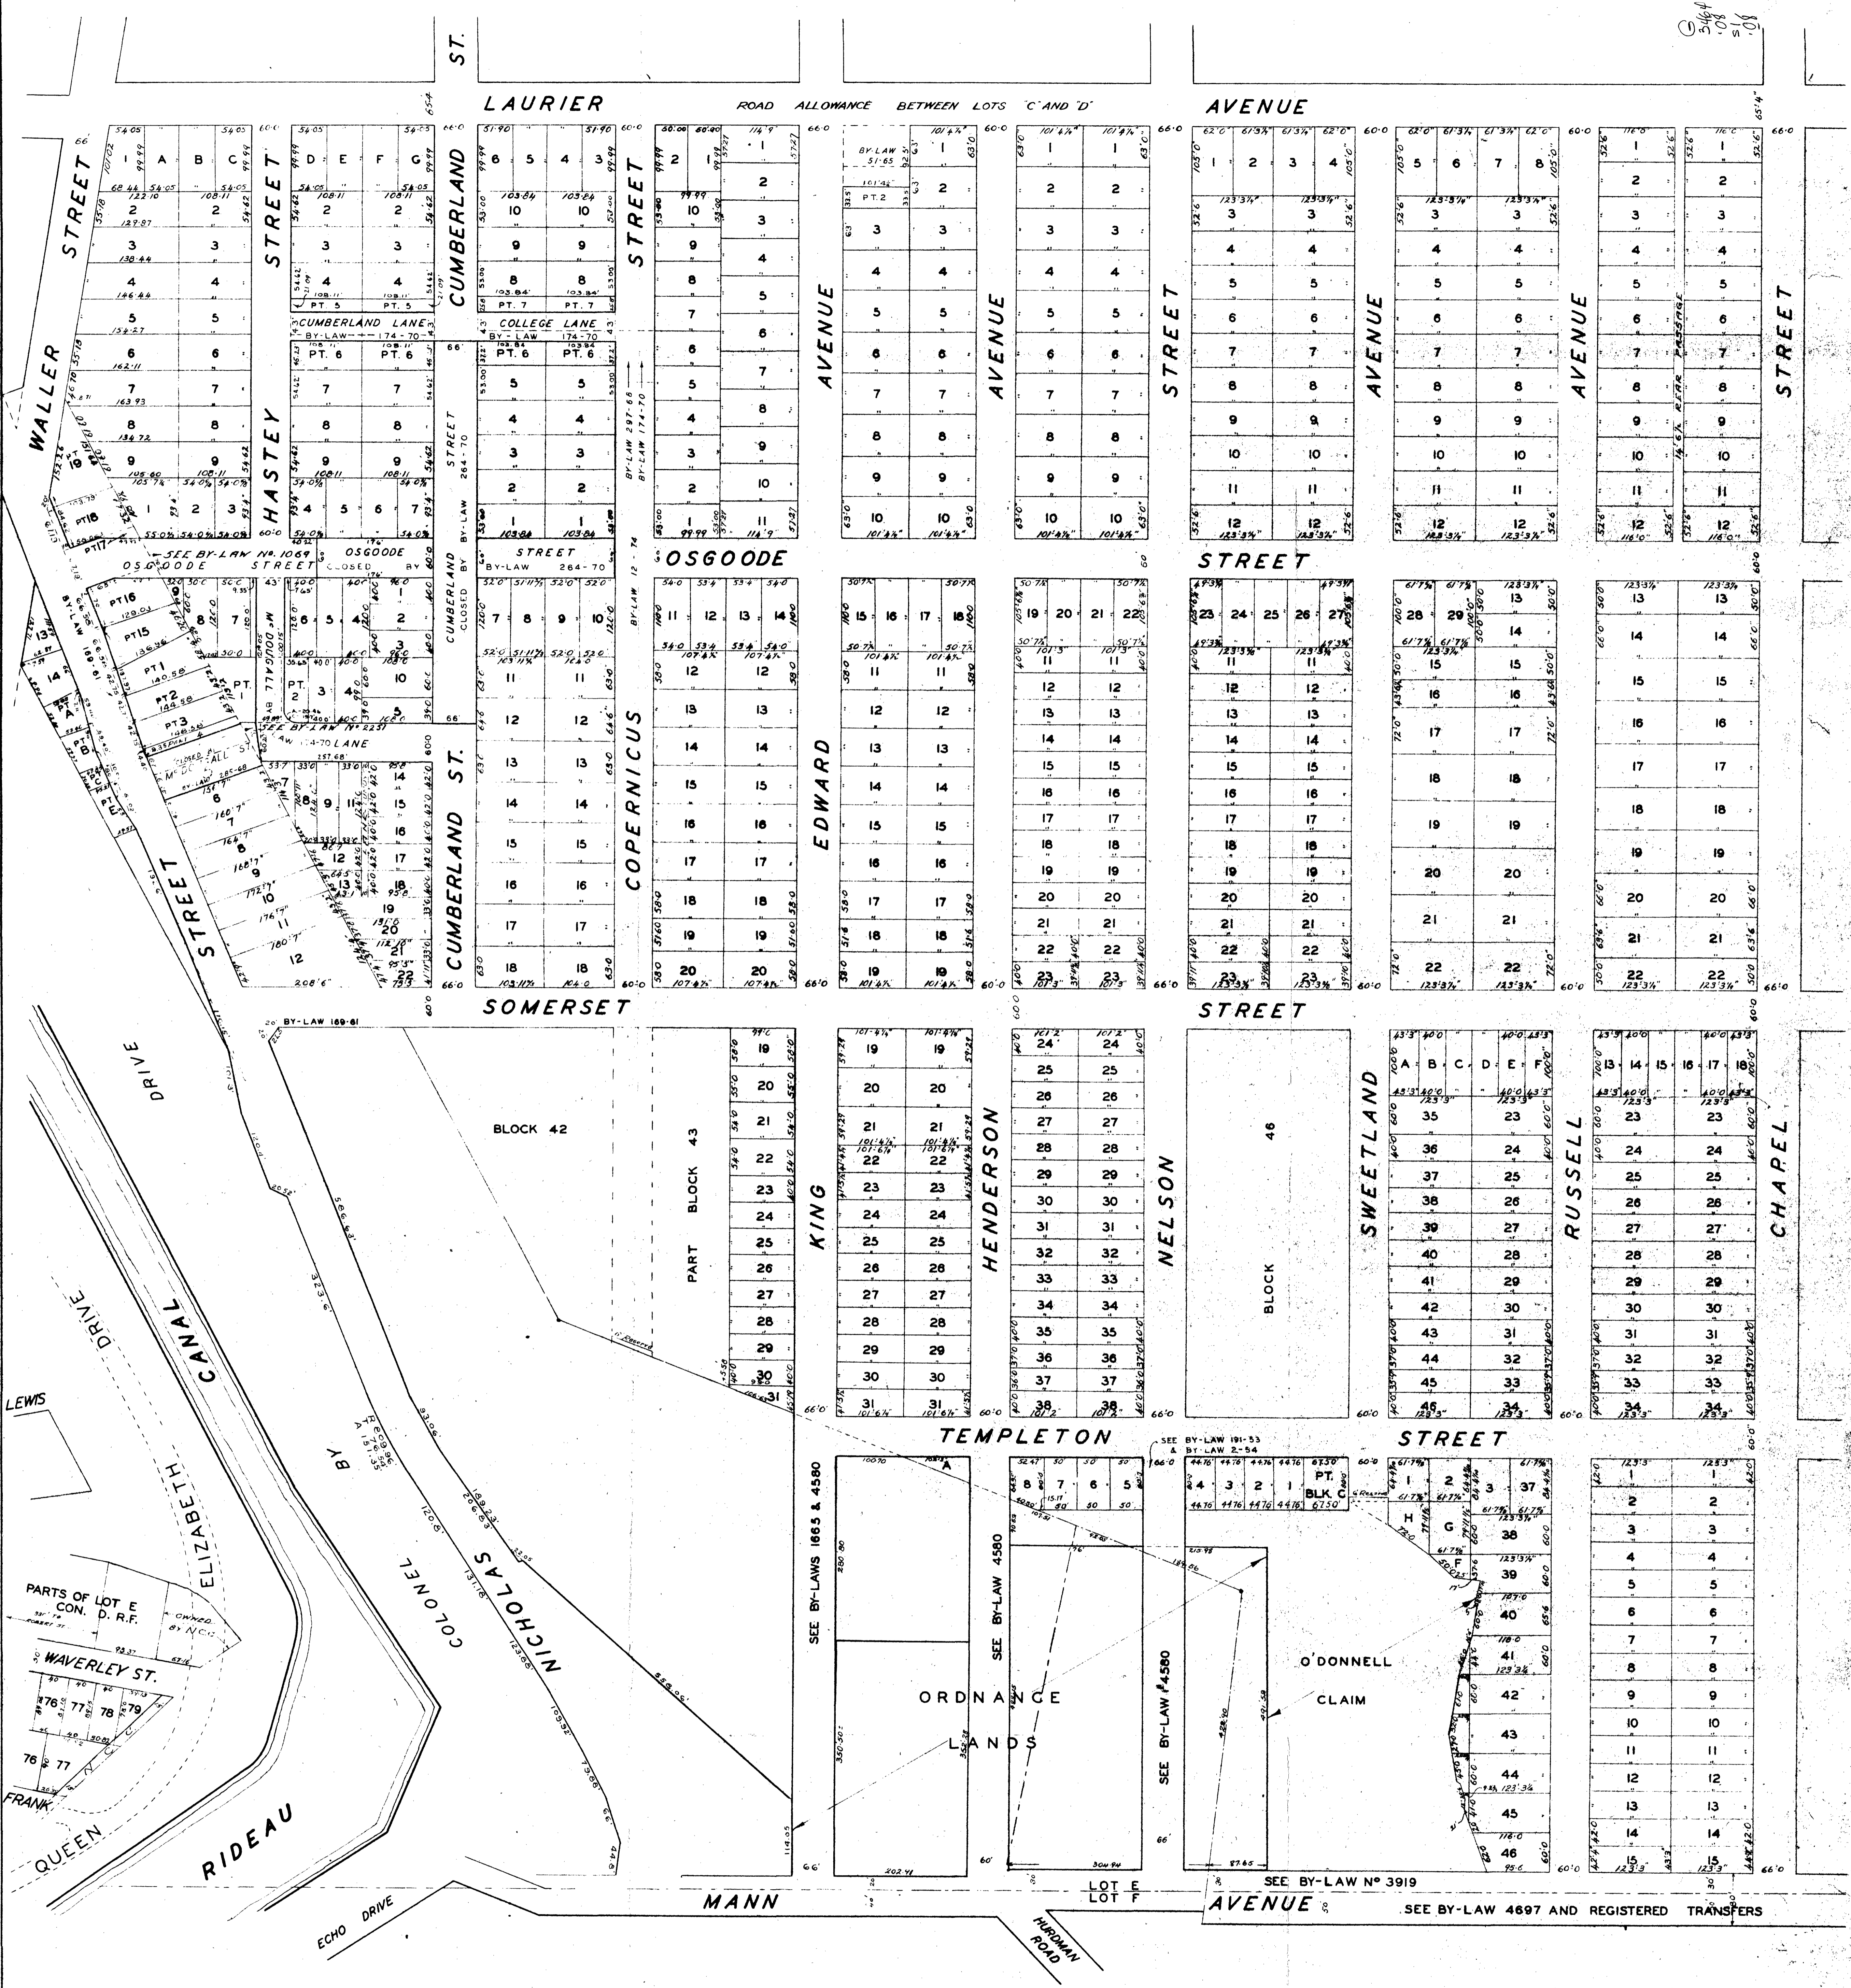

CORPORATION OF OTTAWA
SURVEYS AND MAPPING DIVISION

SHEET E-14

PLAN OF CITY OF OTTAWA

SCALE 100' = 1"

COPYRIGHT, CANADA, SERIAL NO. 181982

D-13	D-14	D-15
E-13		E-15
F-13	F-14	F-15

KEY TO ADJOINING SHEETS

THIS PLAN IS COMPILED FROM REGISTERED PLANS WITH THE ASSISTANCE OF A MINIMUM OF FIELD SURVEY. MOST MEASUREMENTS SHOWN HEREON HAVE BEEN TAKEN FROM SUCH PLANS OR FROM DEEDS OR BY-LAWS AND THEY ARE NOT INTENDED TO DENY THE EXISTENCE OF EITHER SURPLUS OR DEFICIENCY WHICH MAY BE FOUND UPON A MORE DETAILED SURVEY.

PREPARED BY SURVEY BRANCH
1934

APPROVED BY
COMMISSIONER OF WORKS

REVISED
DEC 5, 1945
APR 19, 1959
OCT 2, 1961

DATE
F. P. Cuthbert