


544
18
51
08

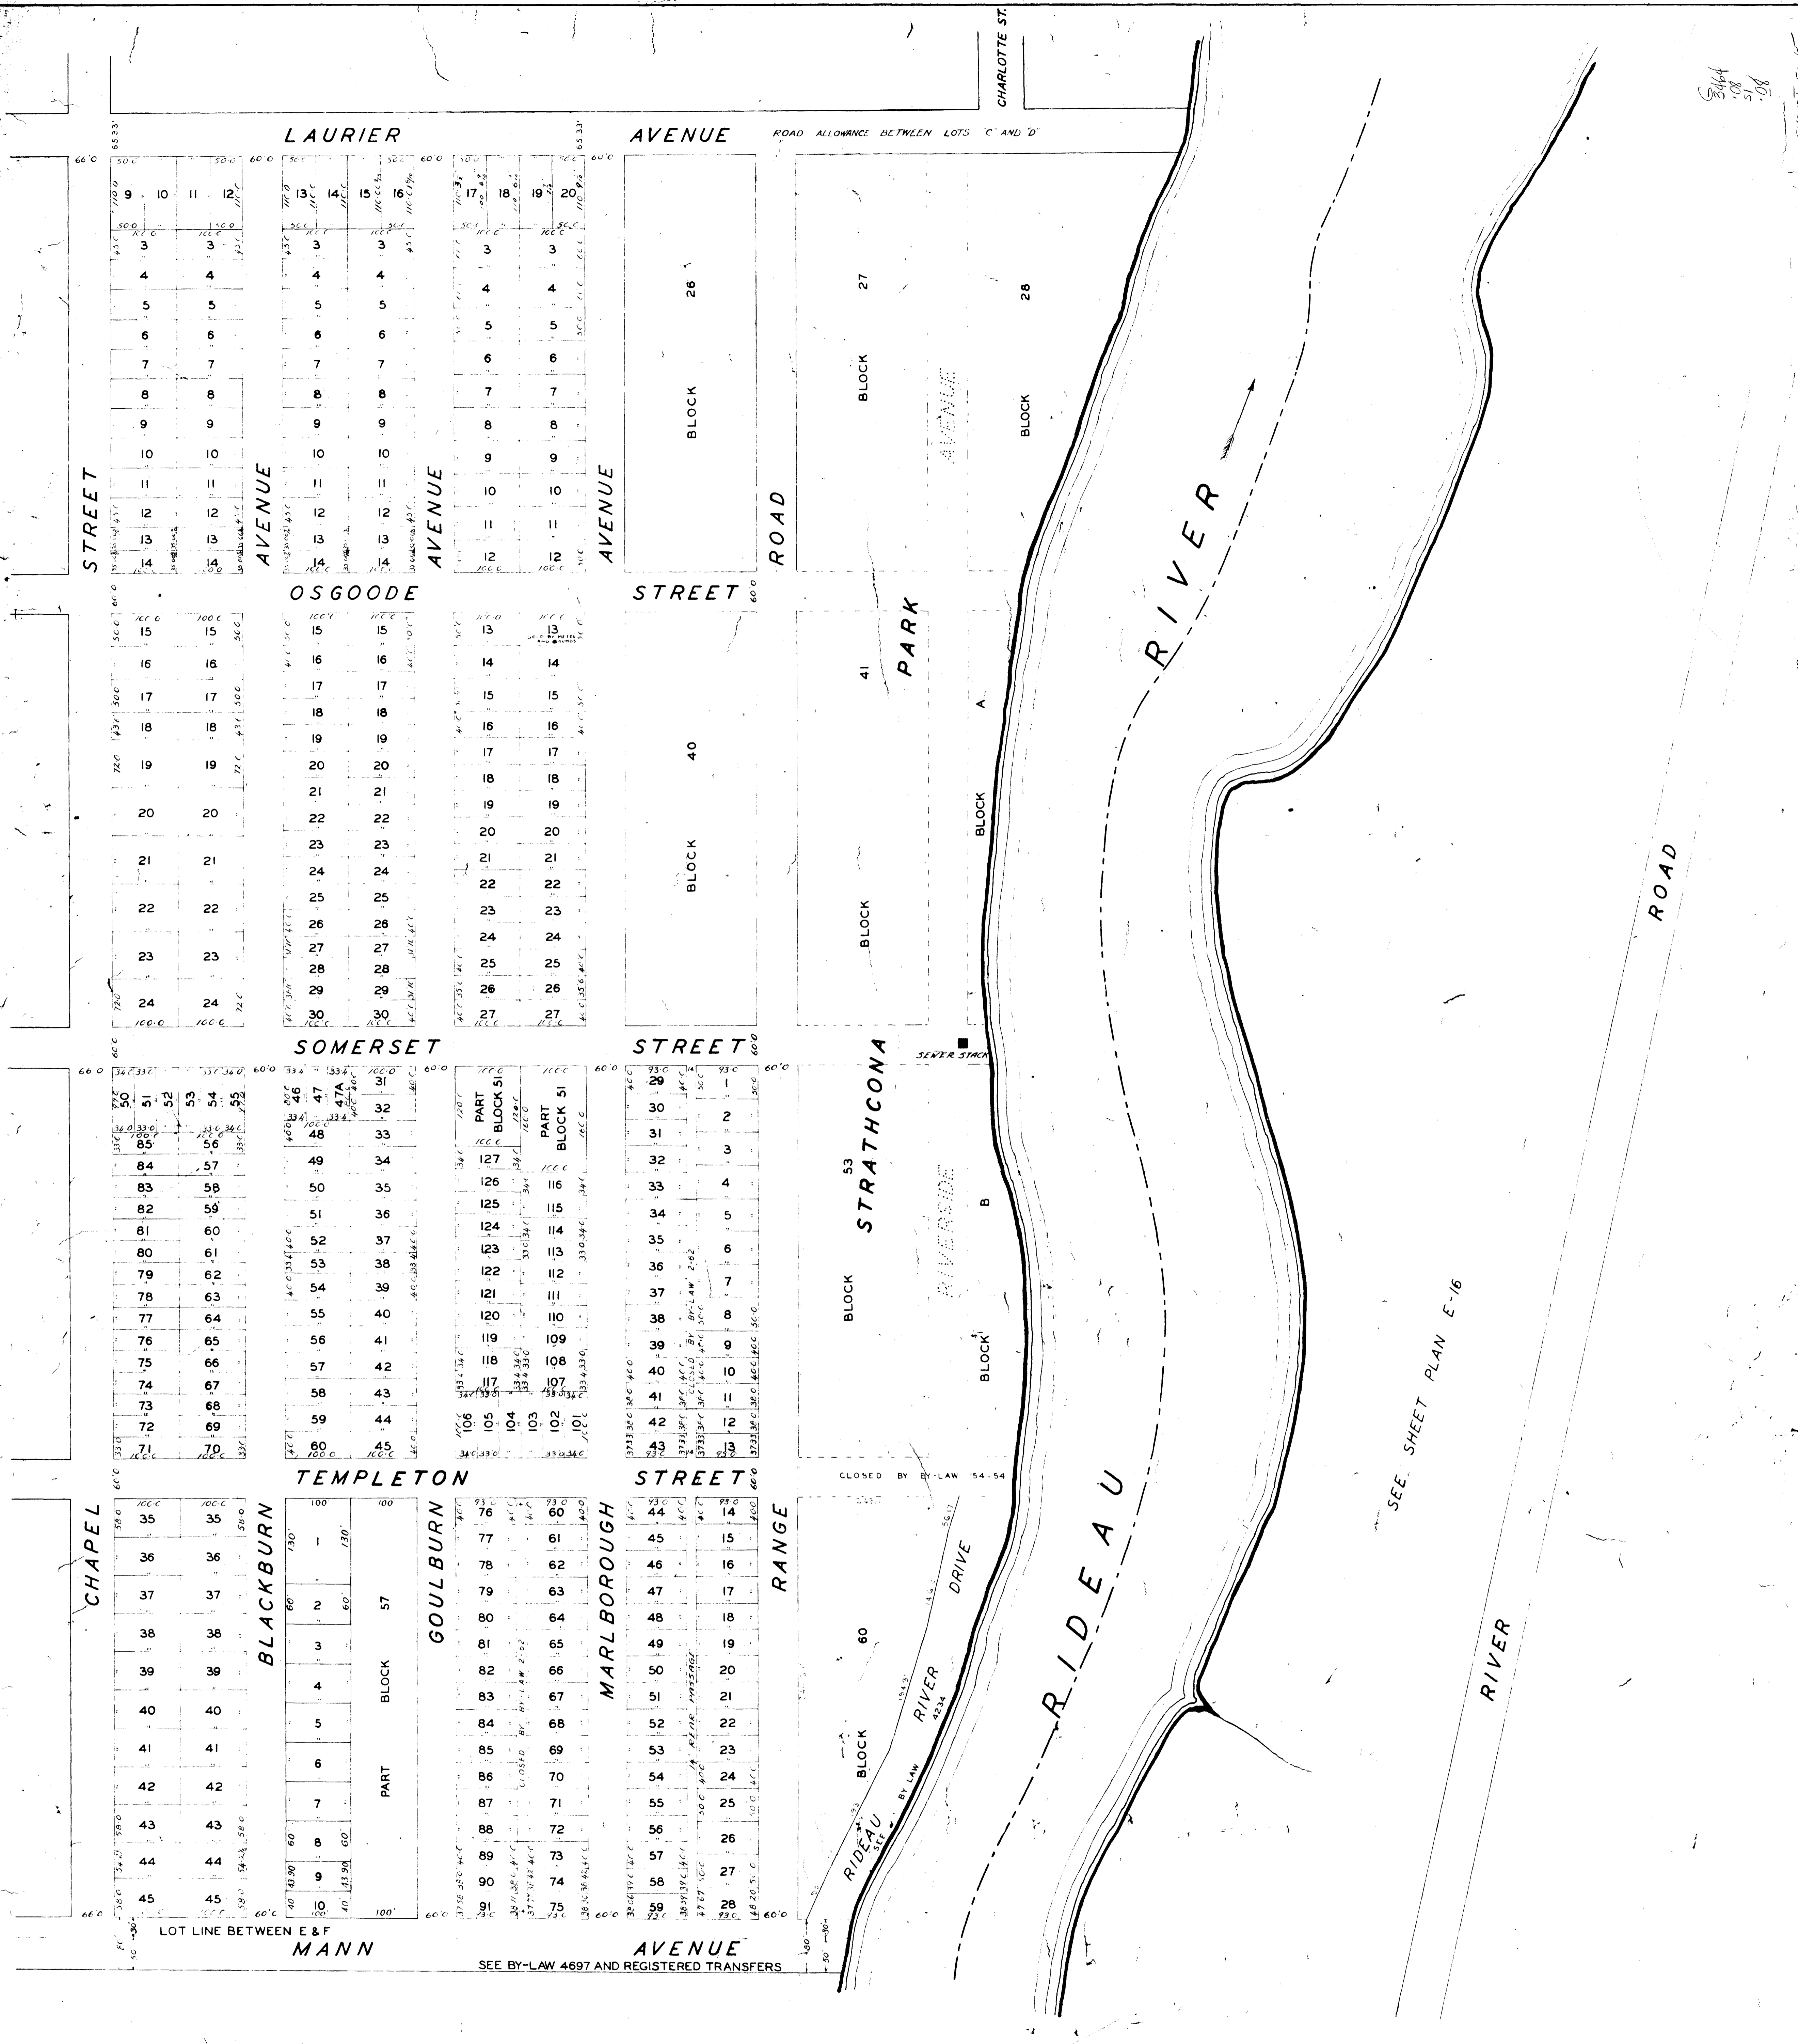

SEE SHEET PLAN E-16

CORPORATION OF OTTAWA
ENGINEERING DEPARTMENT - LEGAL SURVEYS BRANCH

SHEET E-15

PLAN OF CITY OF OTTAWA

SCALE - 100' = 1"

D-14	D-15	D-16
E-14		E-16
F-14	F-15	F-16

KEY TO ADJOINING SHEETS

THIS PLAN IS COMPILED FROM REGISTERED PLANS WITH THE ASSISTANCE OF A MINIMUM OF FIELD SURVEY. MOST MEASUREMENTS SHOWN HEREON HAVE BEEN TAKEN FROM SUCH PLANS OR FROM DEEDS OR BY-LAWS AND THEY ARE NOT INTENDED TO DENY THE EXISTENCE OF EITHER SURPLUS OR DEFICIENCY WHICH MAY BE FOUND UPON A MORE DETAILED SURVEY.

PREPARED BY SURVEY BRANCH 1934
REVISED

APPROVED BY
A. O. Cuthbert
COMMISSIONER OF WORKS

DATE

COPYRIGHT, CANADA, SERIAL NO. 181982