
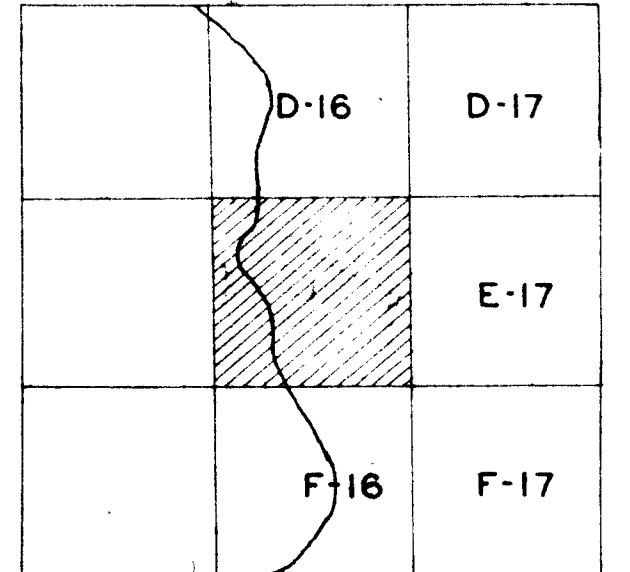


5464
108
51.68

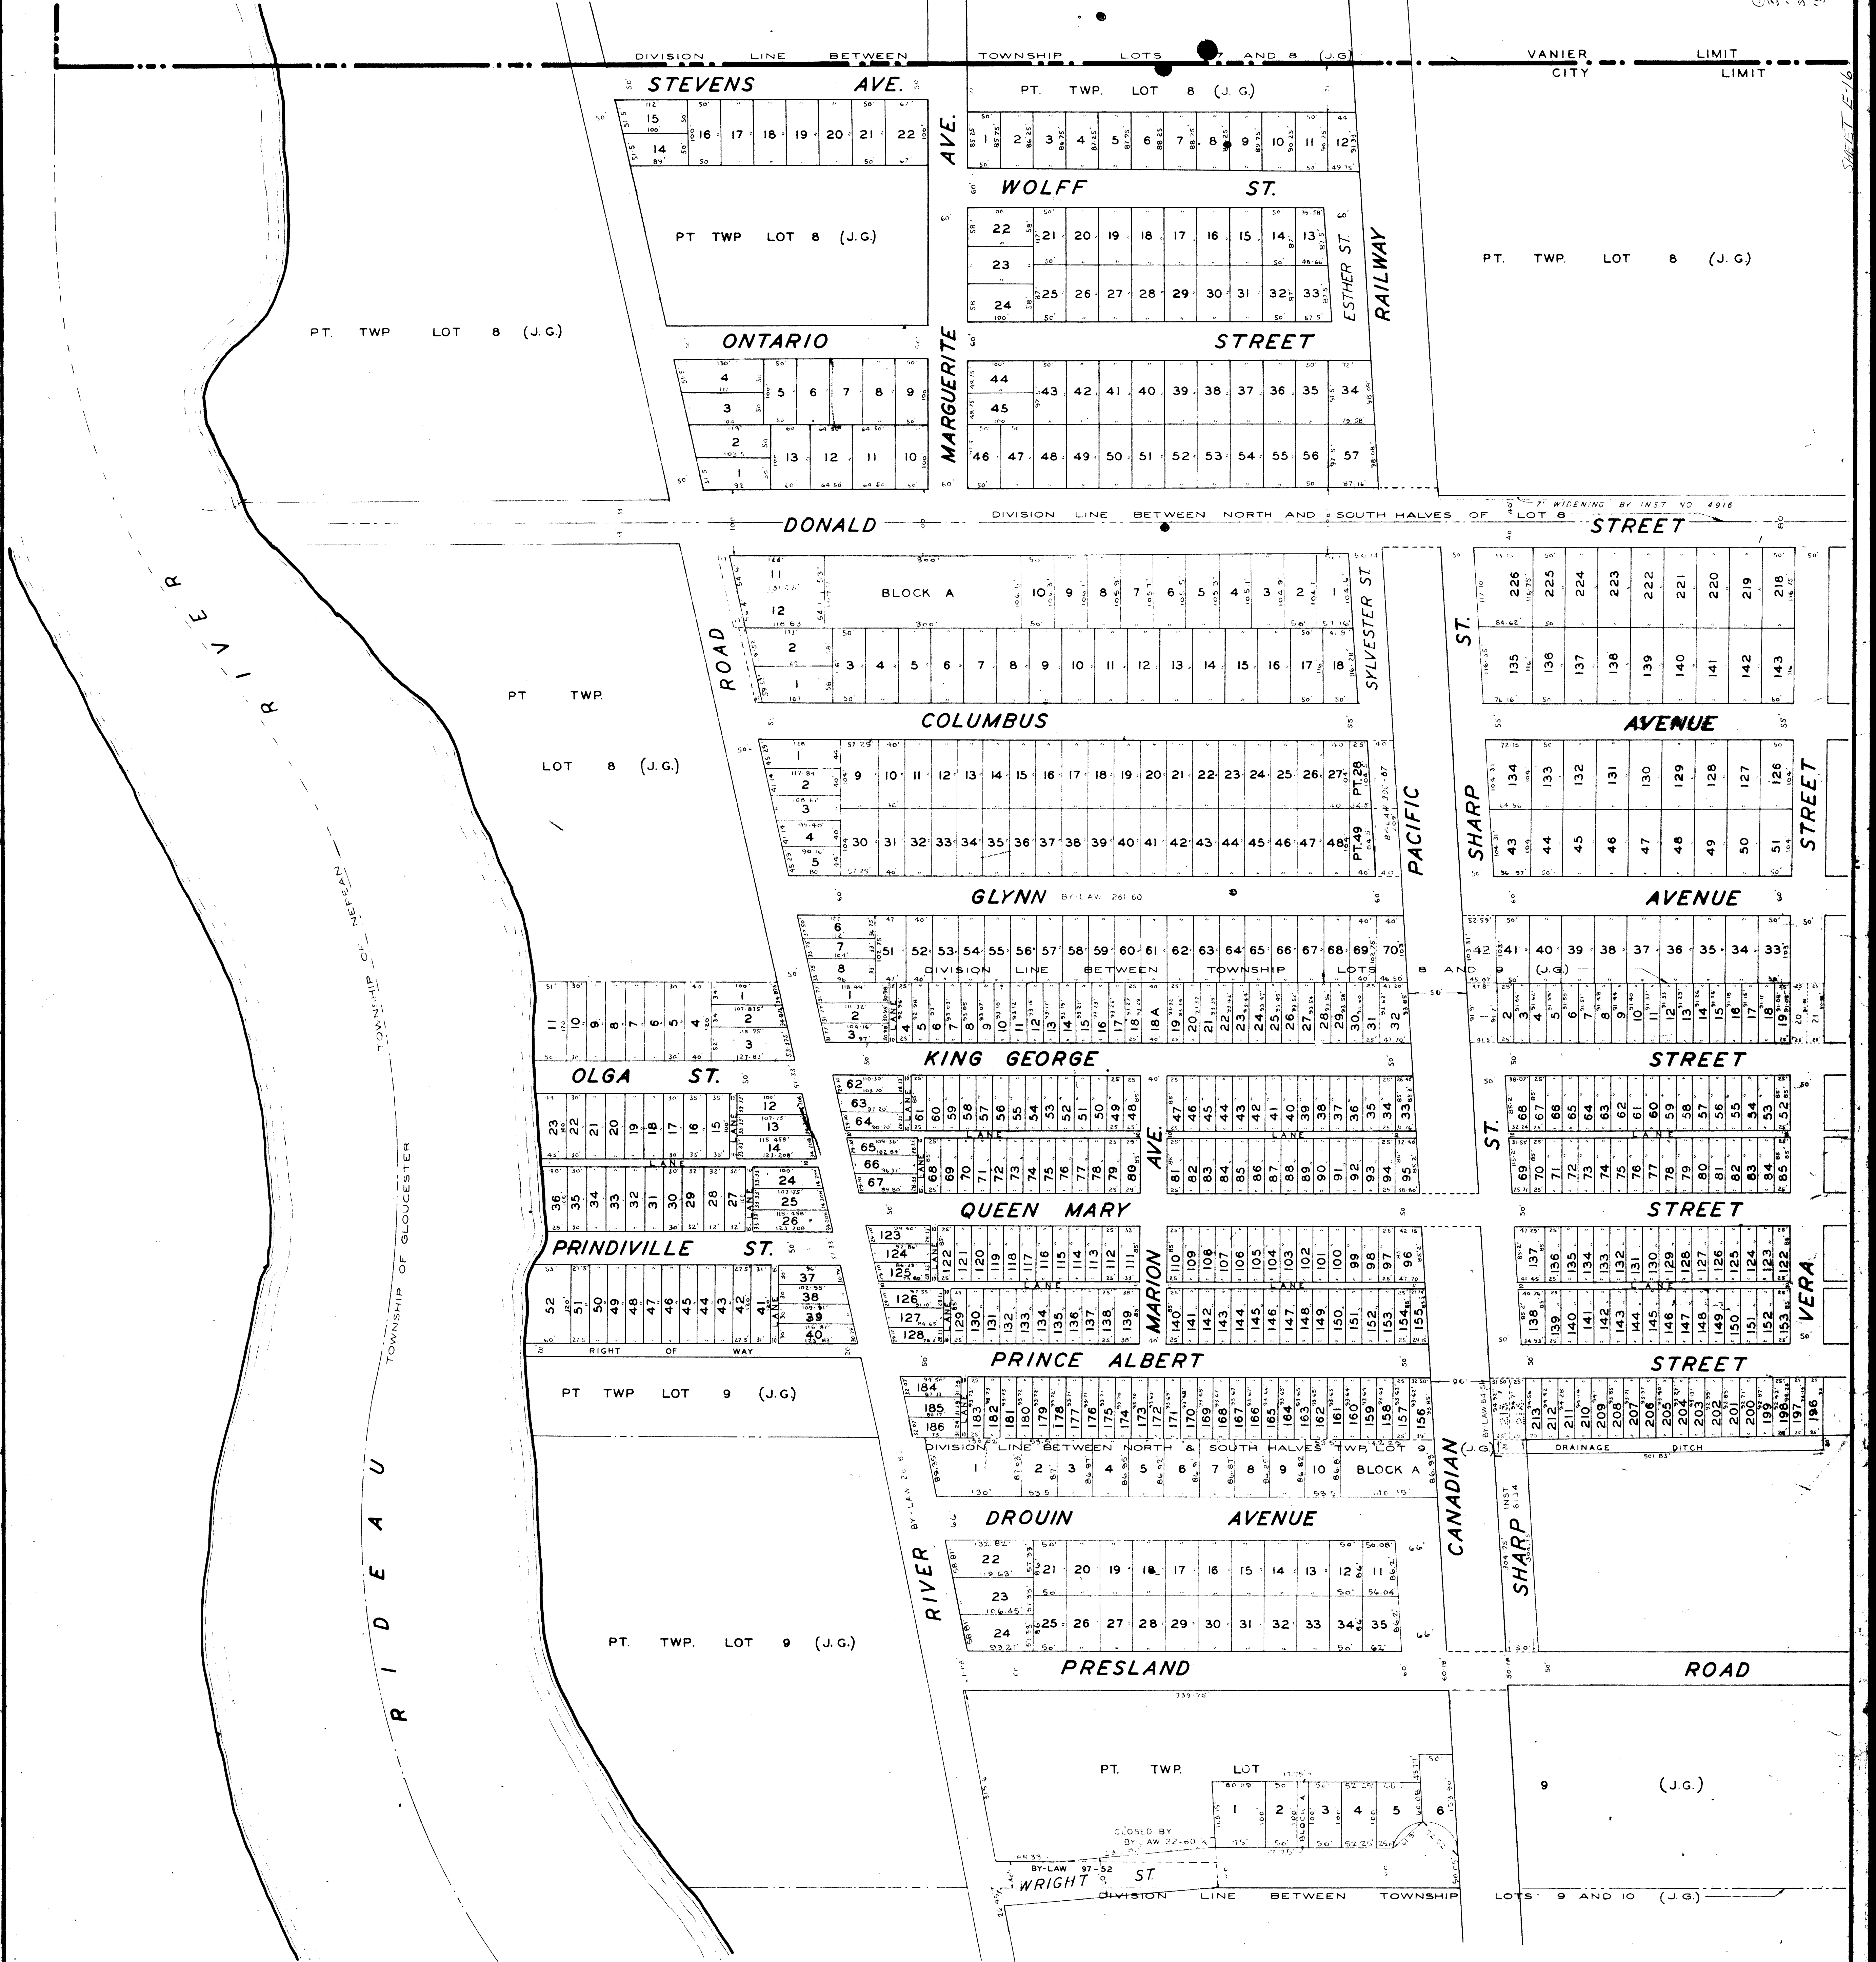

KEY TO ADJOINING SHEETS

CORPORATION OF OTTAWA
ENGINEERING DEPARTMENT - LEGAL SURVEYS BRANCH

SHEET E-16
PLAN OF CITY OF OTTAWA
SCALE 100 = 1

COPYRIGHT, CANADA, SERIAL NO. 181982

THIS PLAN IS COMPILED FROM REGISTERED PLANS WITH THE ASSISTANCE OF A MINIMUM OF FIELD SURVEY. MOST MEASUREMENTS SHOWN HEREON HAVE BEEN TAKEN FROM SUCH PLANS OR FROM DEEDS OR BY-LAWS AND THEY ARE NOT INTENDED TO DENY THE EXISTENCE OF EITHER SURPLUS OR DEFICIENCY WHICH MAY BE FOUND UPON A MORE DETAILED SURVEY.

PREPARED BY SURVEY BRANCH
1952
REVISED

APPROVED BY
[Signature]
COMMISSIONER OF WORKS

DATE FEBRUARY 27, 1952

2 JAN 68
2 JUL 68