
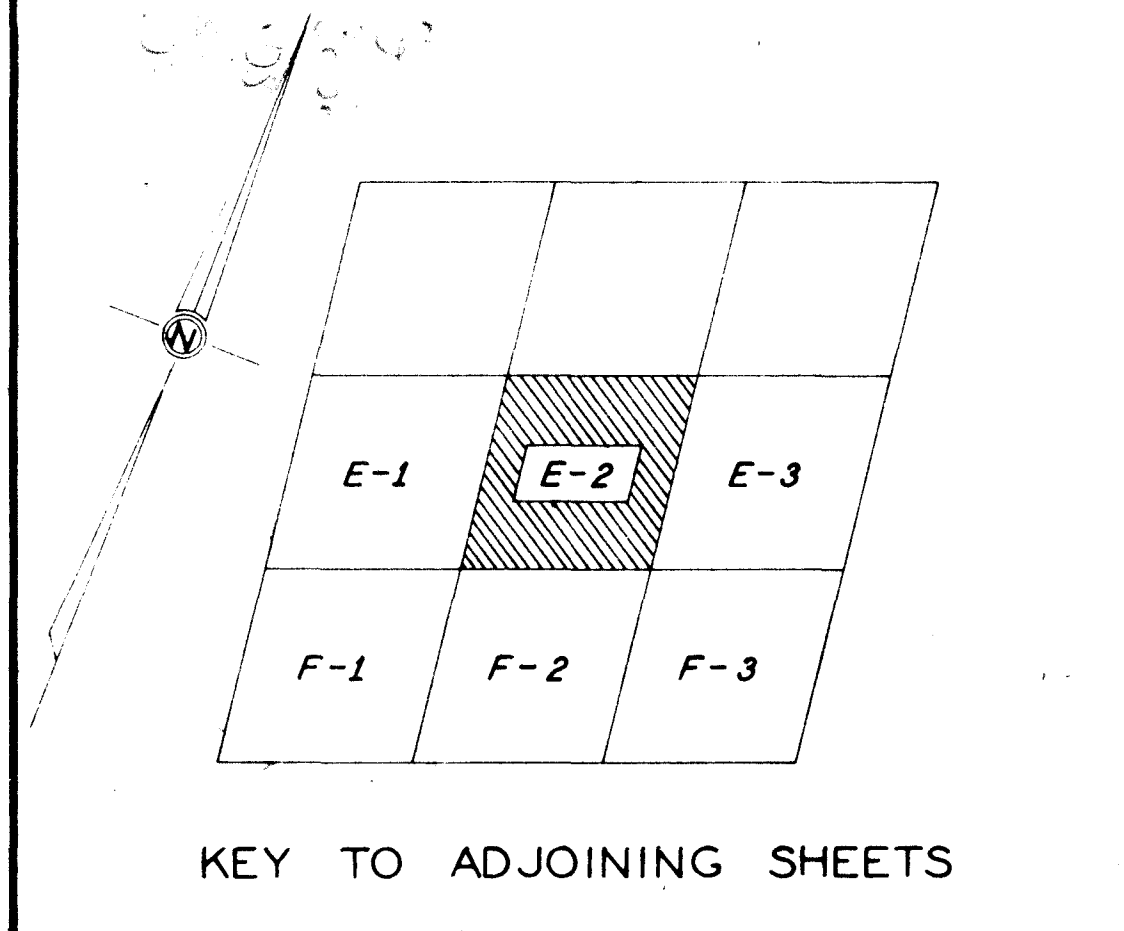


OTTAWA

RIVER

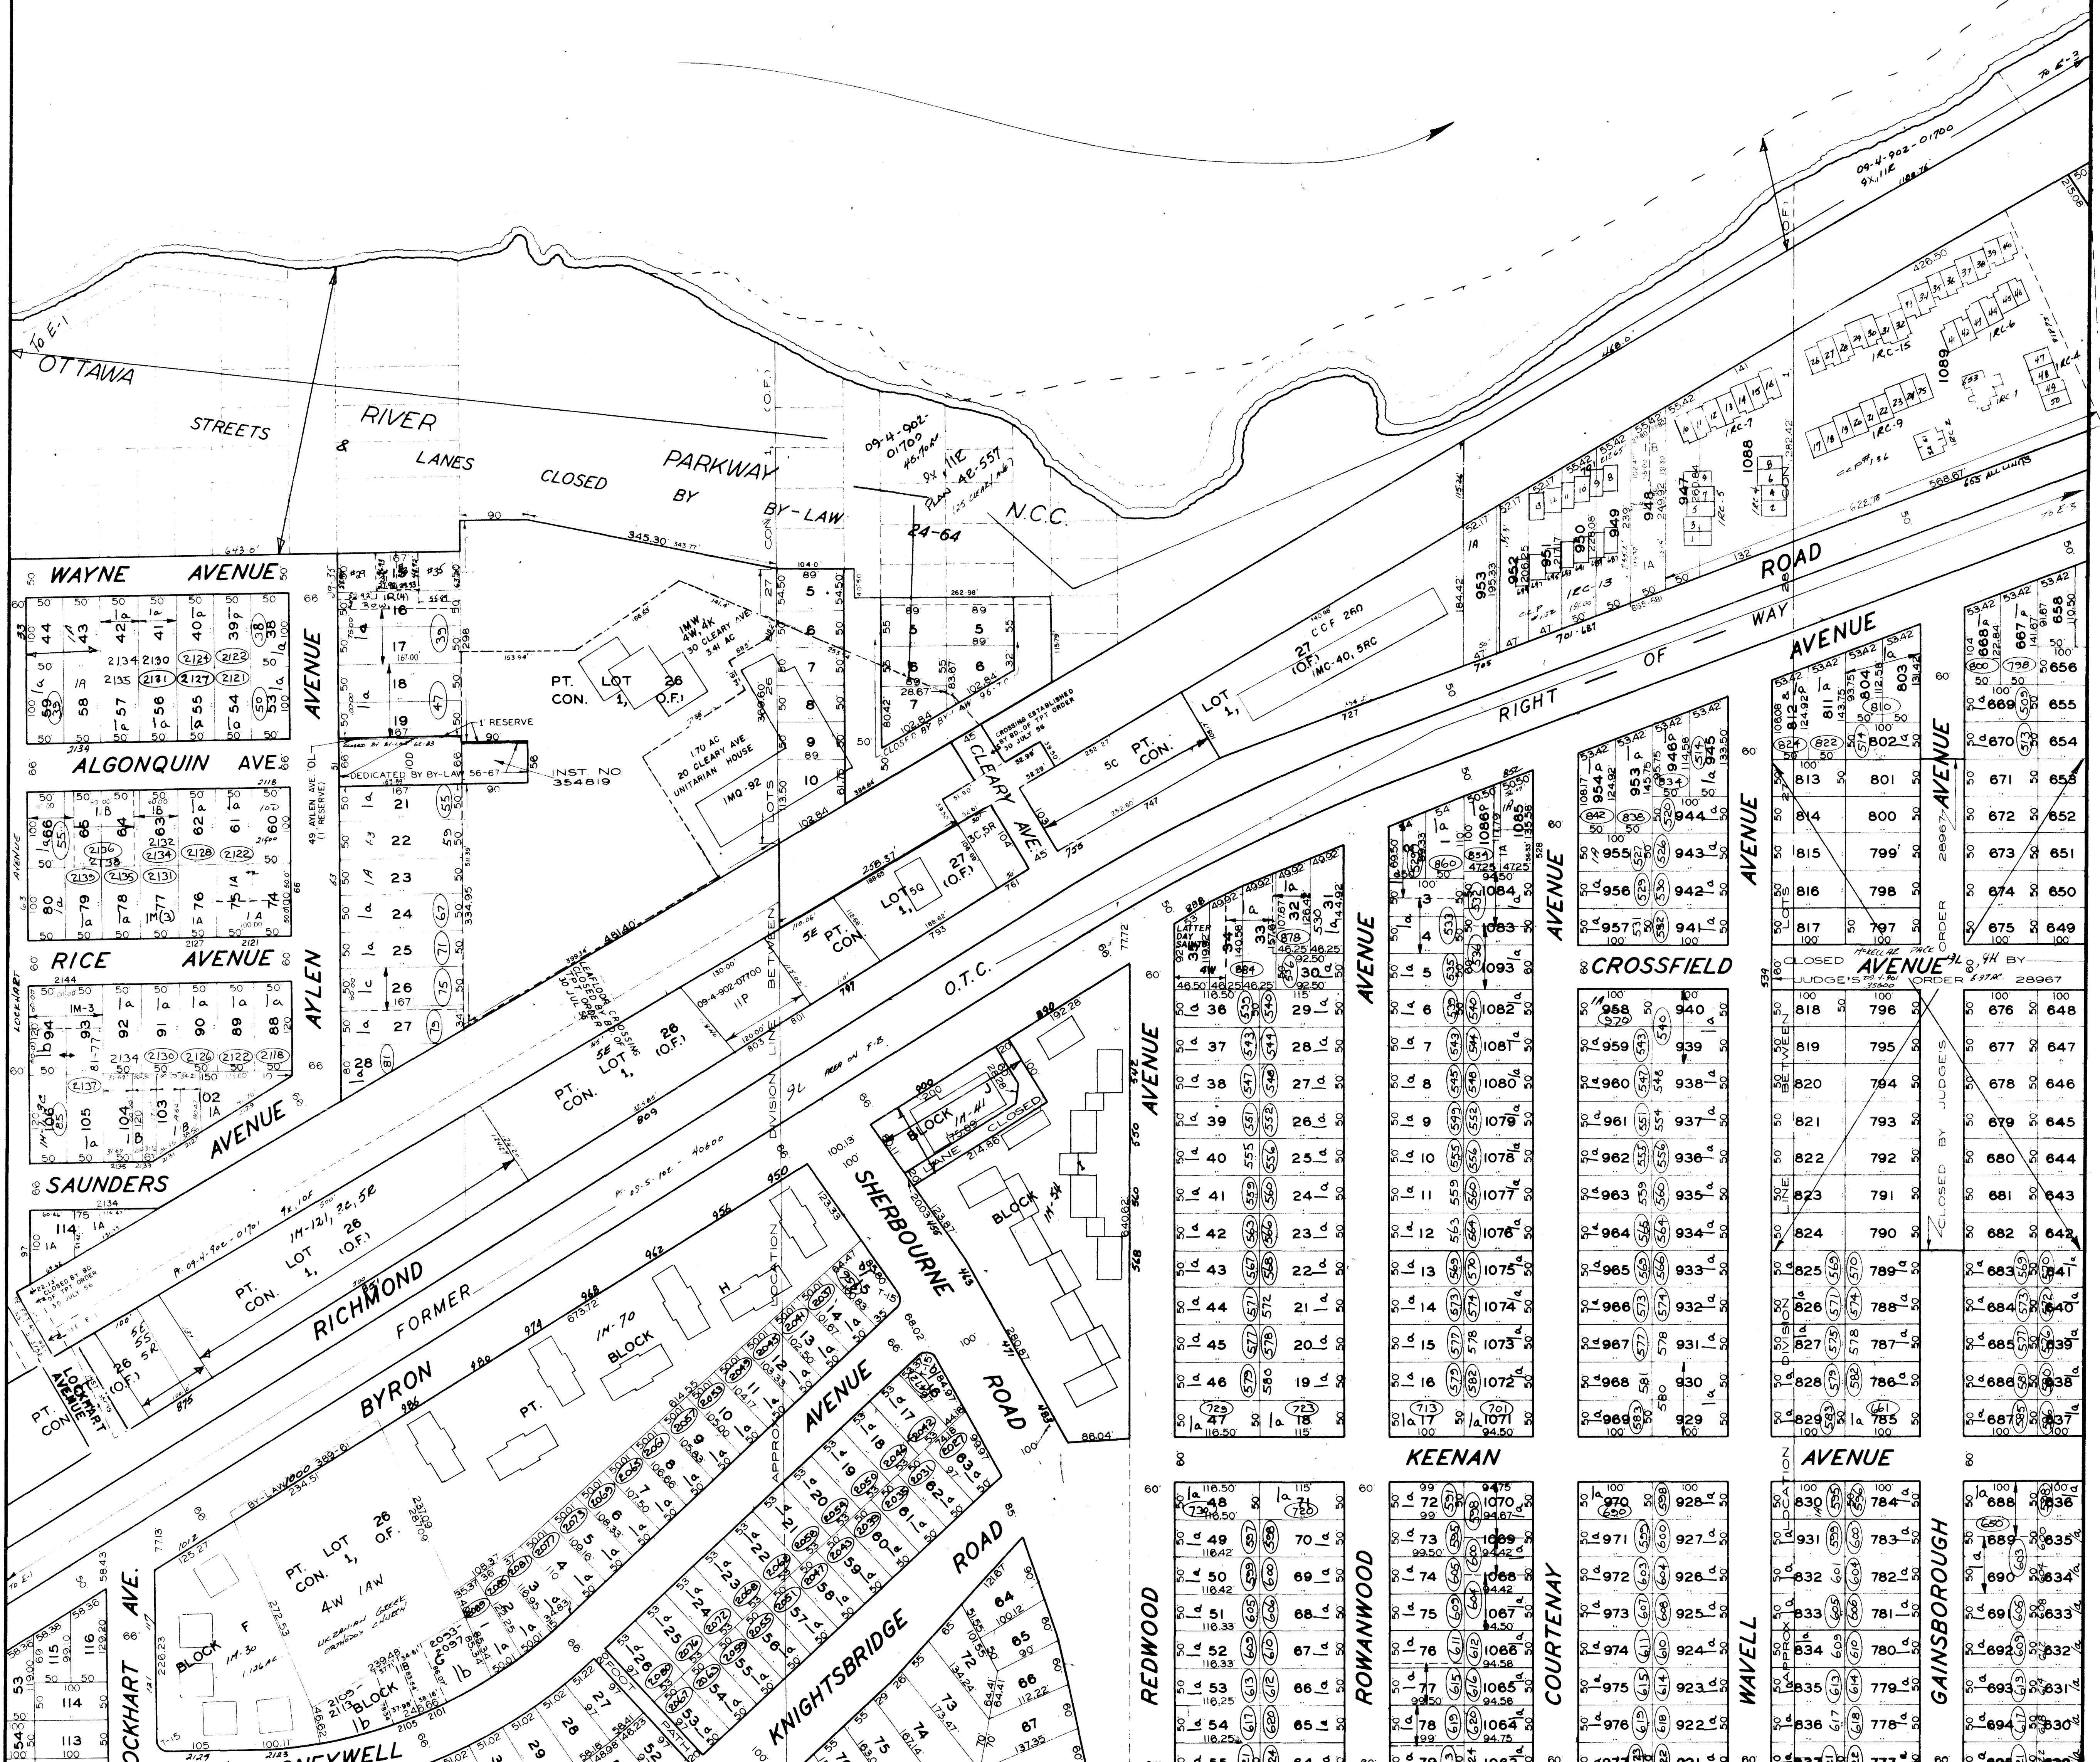

CORPORATION OF THE CITY OF OTTAWA
SURVEYS AND MAPPING DIVISION

SHEET E-2

SCALE - 1"=100'

COPYRIGHT, CANADA, SERIAL NO. 181982

THIS PLAN IS COMPILED FROM REGISTERED PLANS WITH THE ASSISTANCE OF A MINIMUM OF FIELD SURVEY MOST MEASUREMENTS SHOWN HEREON HAVE BEEN TAKEN FROM SUCH PLANS OR FROM DEEDS OR BY-LAWS AND THEY ARE NOT INTENDED TO DENY THE EXISTENCE OF EITHER SURPLUS OR DEFICIENCY WHICH MAY BE FOUND UPON A MORE DETAILED SURVEY.

PLOTTED BY J.L.B.
TRACED BY J.B.S.
CHECKED BY P.A.H.
APPROVED BY F.L.A.YERS, P.E.N.S.

18 NOV 1995
DATE CITY SURVEYOR

NOTE

LAND USE DATA IS COMPILED FROM PLANNING BRANCH FIELD NOTES & INFORMATION SUPPLIED BY THE BUILDING INSPECTION DIVISION OF THE DEPARTMENT OF PHYSICAL ENVIRONMENT. THE BASE SHEET PLAN IS SUPPLIED BY THE SURVEYS & MAPPING DIVISION OF THE DEPARTMENT OF PHYSICAL ENVIRONMENT.

R. Madziya
CERTIFIED CORRECT BY R. MADZIYA HEAD OF RESEARCH & GENERAL PLANNING DIVISION

PREPARED BY THE CITY OF OTTAWA PLANNING BRANCH