


OTTAWA

RIVER

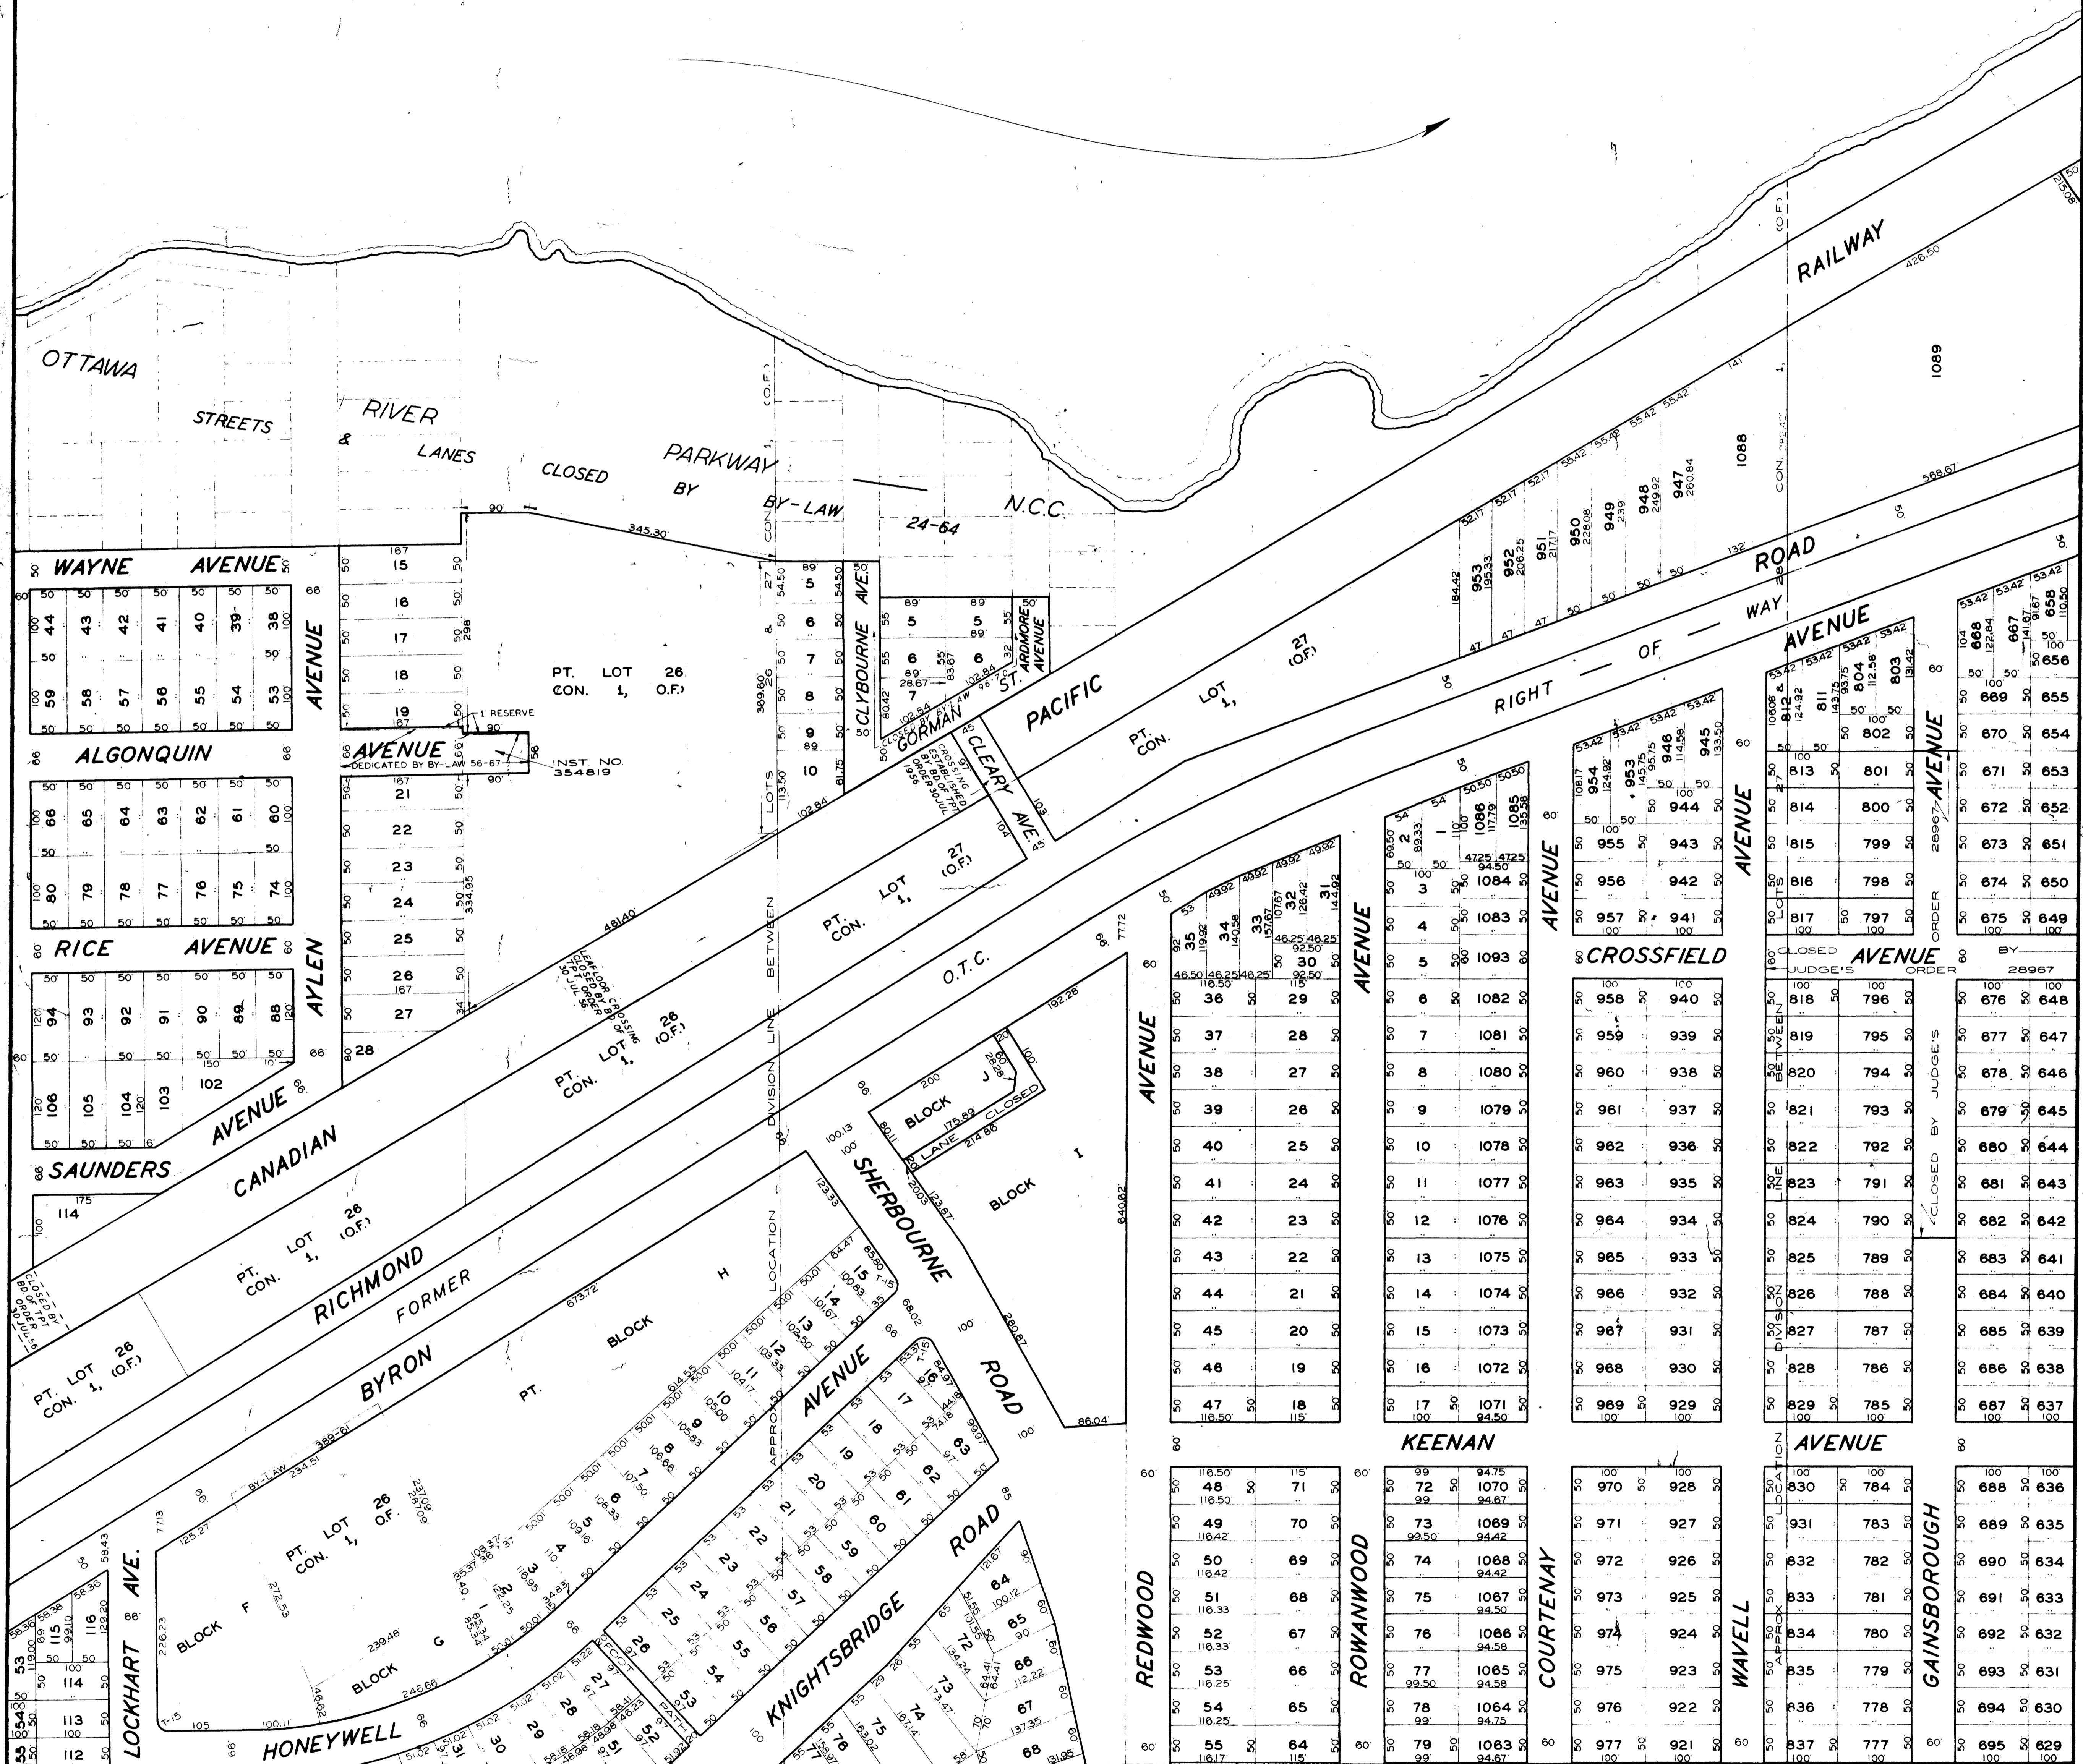

CORPORATION OF THE CITY OF OTTAWA
 — ENGINEERING DEPARTMENT - LEGAL SURVEYS BRANCH —

SHEET E-2


SCALE - 1"=100'

COPYRIGHT, CANADA, SERIAL NO. 181982

THIS PLAN IS COMPILED FROM REGISTERED PLANS WITH THE ASSISTANCE OF A MINIMUM OF FIELD SURVEY MOST MEASUREMENTS SHOWN HEREON HAVE BEEN TAKEN FROM SUCH PLANS OR FROM DEEDS OR BY-LAWS AND THEY ARE NOT INTENDED TO DENY THE EXISTENCE OF EITHER SURPLUS OR DEFICIENCY WHICH MAY BE FOUND UPON A MORE DETAILED SURVEY.

PLOTTED BY - J.L.B.
 TRACED BY - J.S.B.
 CHECKED BY - F.A.H.
 APPROVED BY - F.F.LAYERS, P.E.N.G.
 DATE - 16 NOV 1965
 CITY SURVEYOR

REVISIONS
 21 MAR 67
 21 APR 70

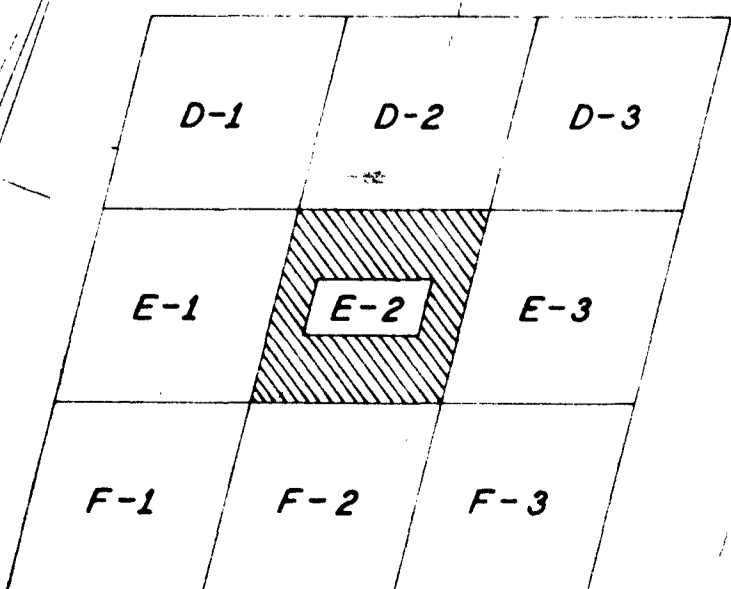

KEY TO ADJOINING SHEETS