


3464
108
5108

CONCESSION "A" (O.F.)

PARKDALE

RAILWAY

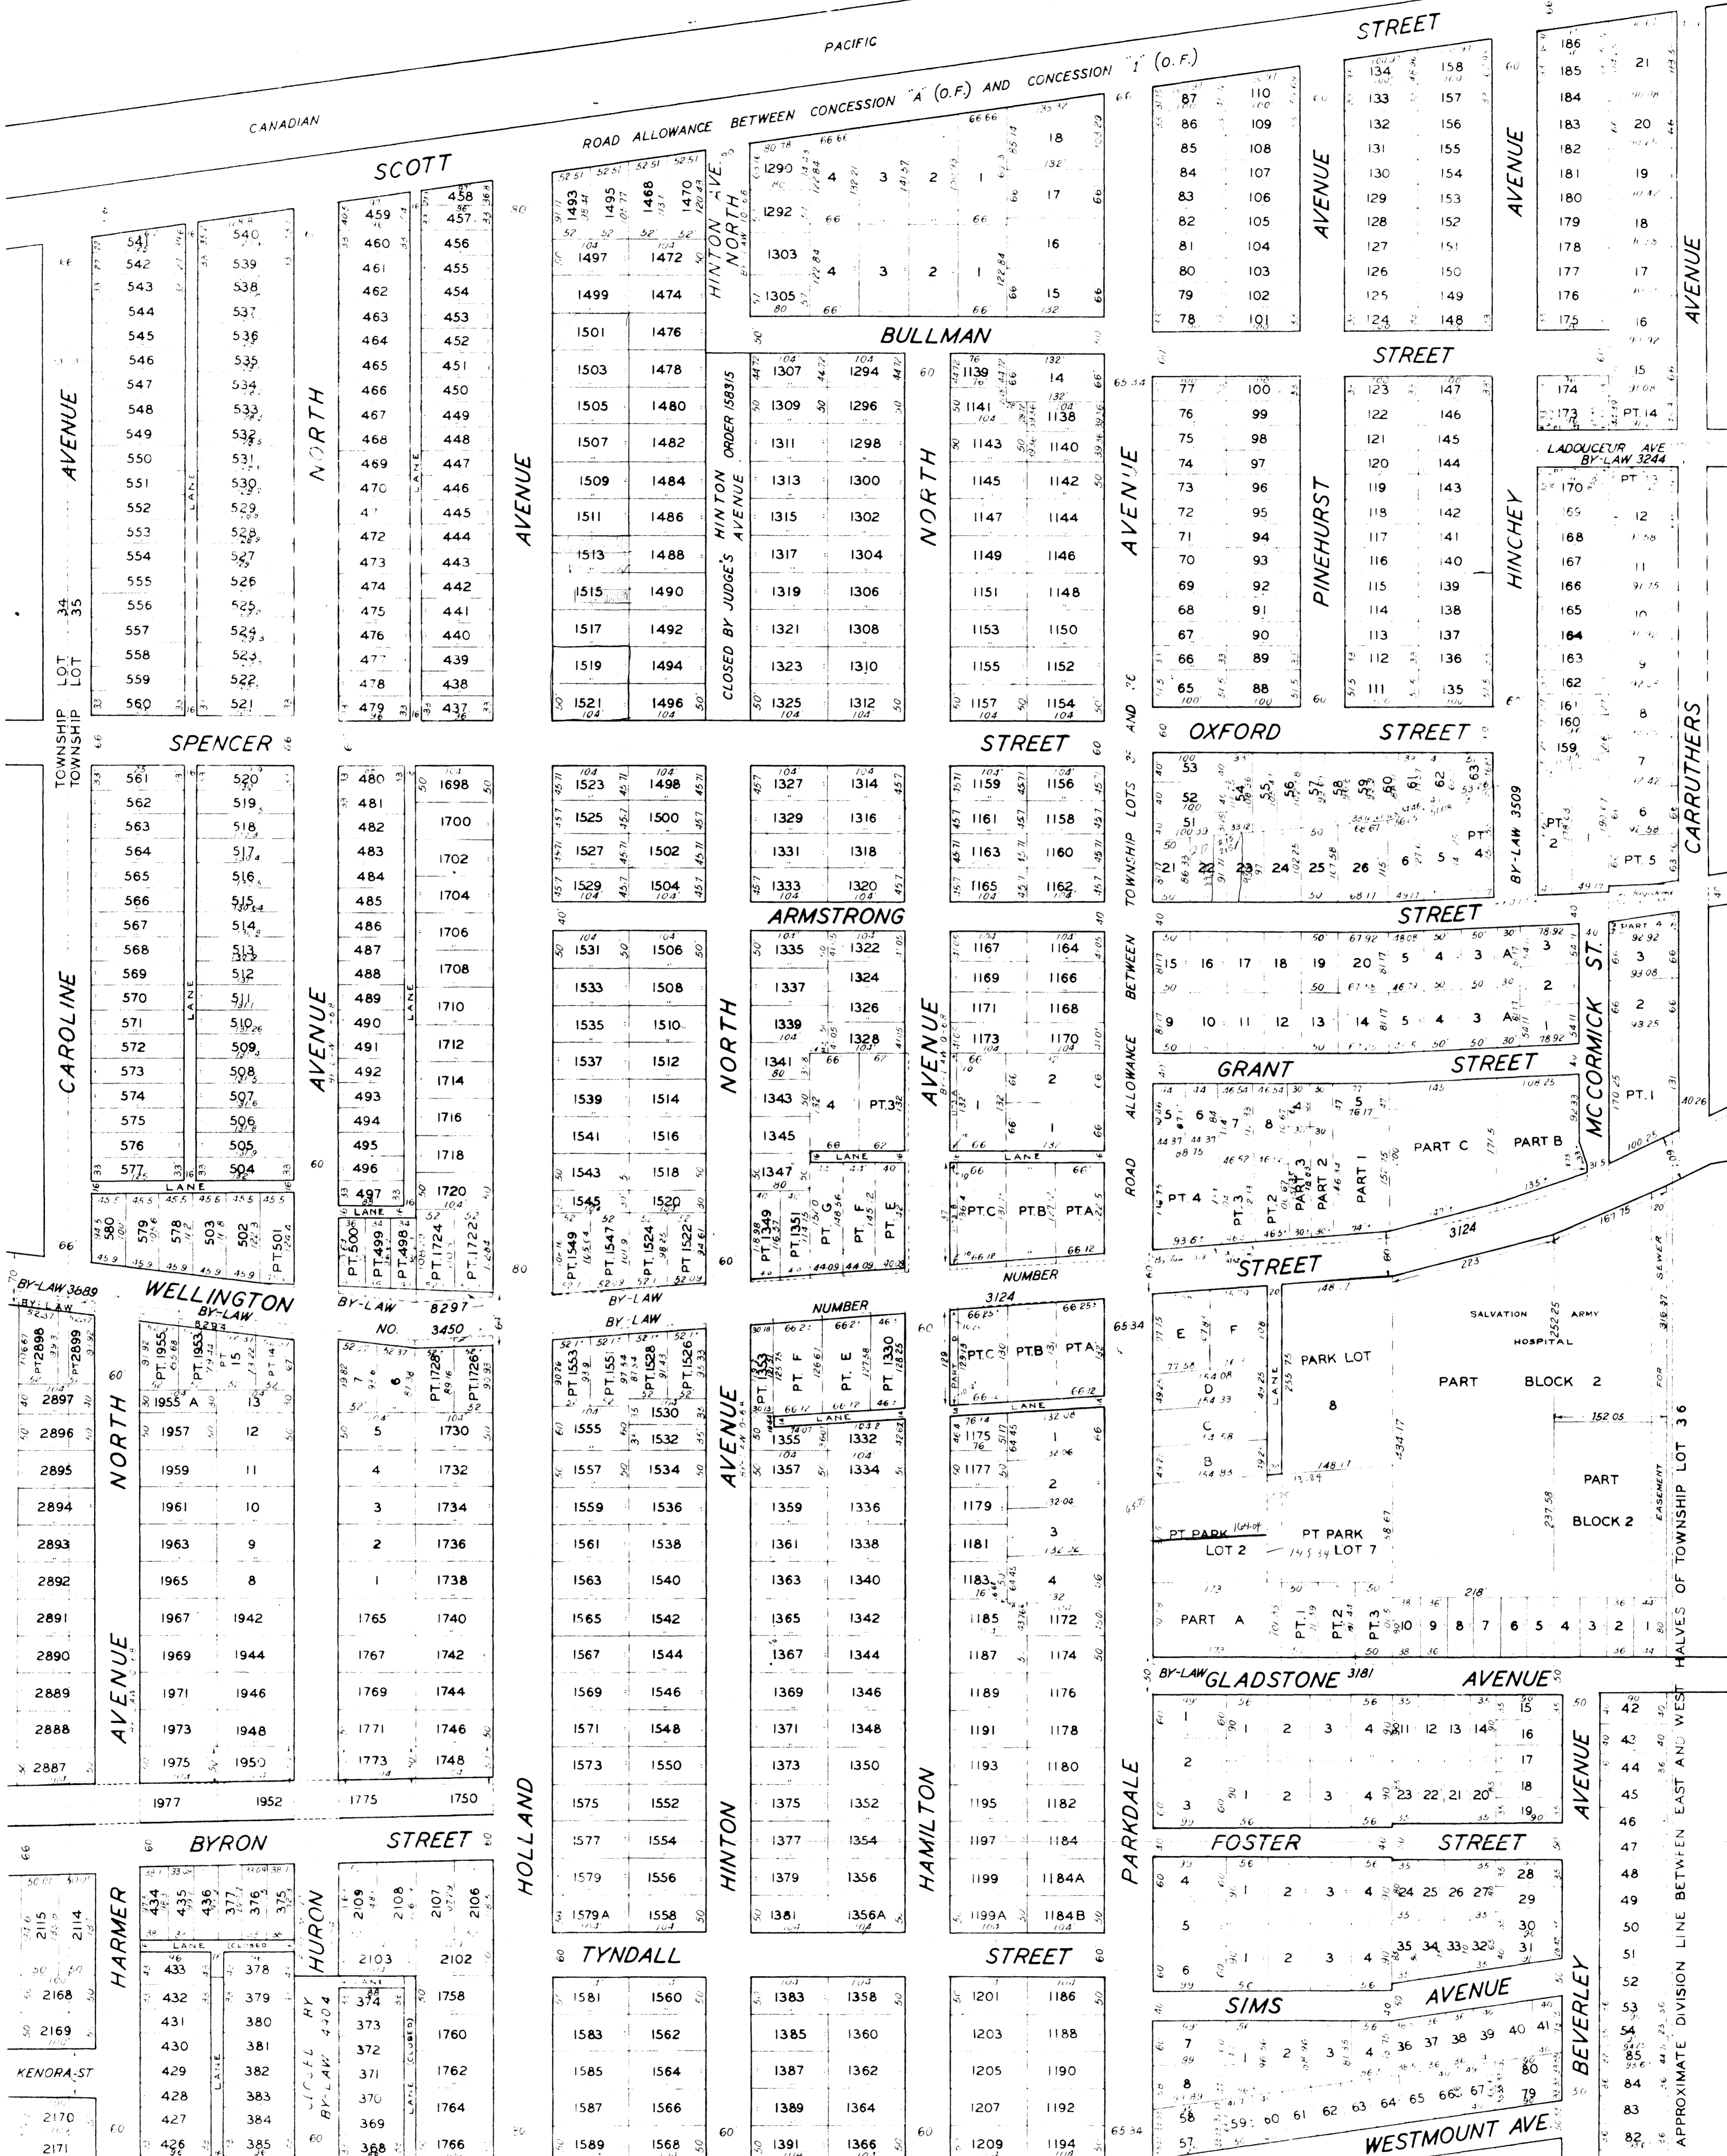

CORPORATION OF OTTAWA
ENGINEERING DEPARTMENT - LEGAL SURVEYS BRANCH

SHEET E-7

PLAN OF CITY OF OTTAWA

SCALE 100' = 1"

COPYRIGHT, CANADA, SERIAL NO 181982


THIS PLAN IS COMPILED FROM REGISTERED PLANS WITH THE ASSISTANCE OF A MINIMUM OF FIELD SURVEY. MOST MEASUREMENTS SHOWN HEREON HAVE BEEN TAKEN FROM SUCH PLANS OR FROM DEEDS OR BY-LAWS AND THEY ARE NOT INTENDED TO DENY THE EXISTENCE OF EITHER SURPLUS OR DEFICIENCY WHICH MAY BE FOUND UPON A MORE DETAILED SURVEY.

PREPARED BY SURVEY BRANCH
1935

APPROVED BY
[Signature]
COMMISSIONER OF WORKS

REVISED
DEC 5, 1945
JUNE 16, 1959

DATE

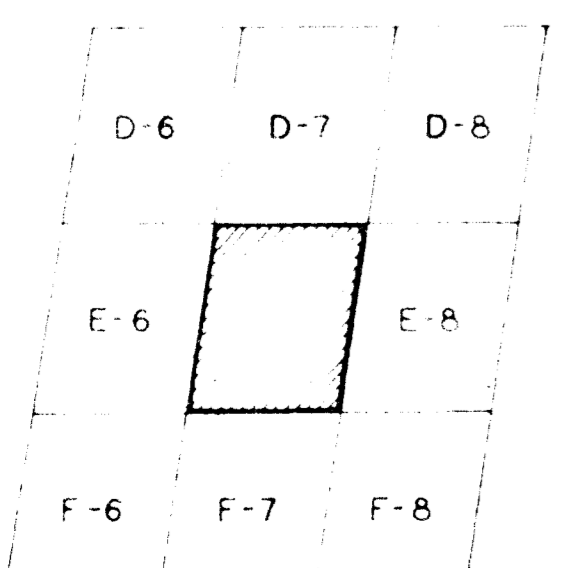

KEY TO ADJOINING SHEETS