


CONCESSION "A" (O.F.)

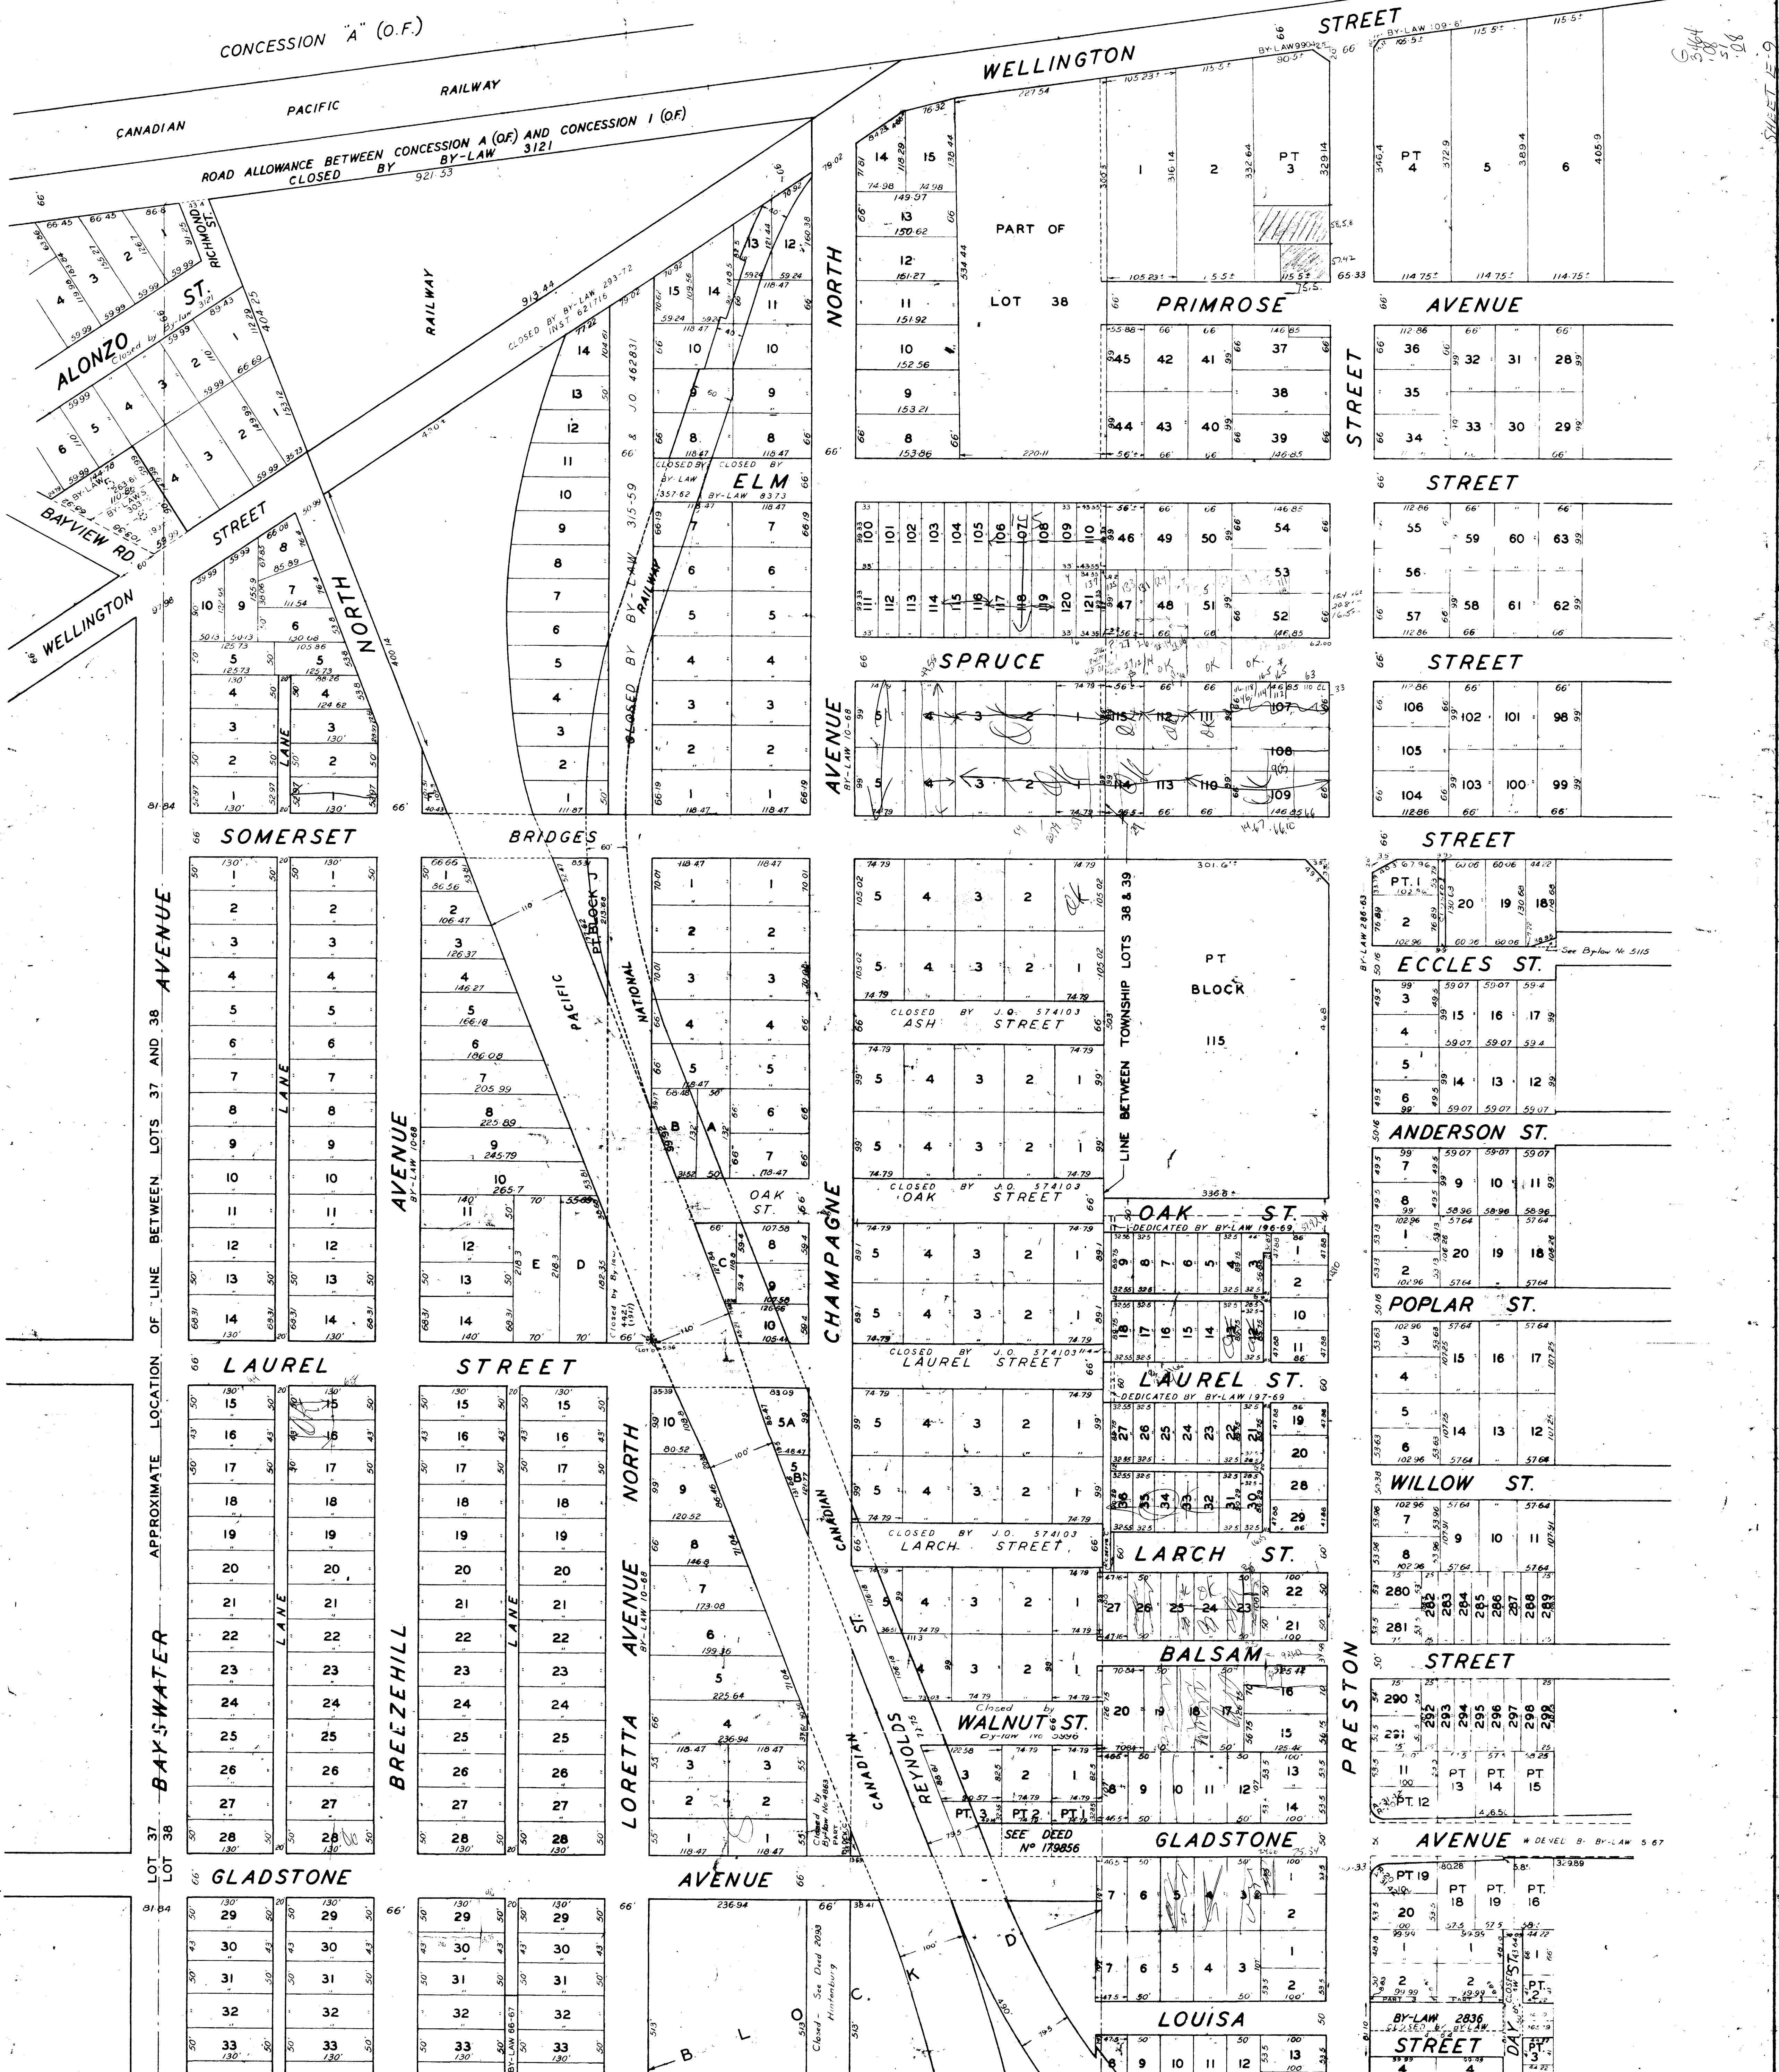

CORPORATION OF OTTAWA  
 ENGINEERING DEPARTMENT-LEGAL SURVEYS BRANCH


SHEET E-9  
 PLAN OF CITY OF OTTAWA  
 SCALE 100' = 1"

COPYRIGHT, CANADA, SERIAL NO. 181982

THIS PLAN IS COMPILED FROM REGISTERED PLANS WITH THE ASSISTANCE OF A MINIMUM OF FIELD SURVEY. MOST MEASUREMENTS SHOWN HEREON HAVE BEEN TAKEN FROM SUCH PLANS OR FROM DEEDS OR BY-LAWS AND THEY ARE NOT INTENDED TO DENY THE EXISTENCE OF EITHER SURPLUS OR DEFICIENCY, WHICH MAY BE FOUND UPON A MORE DETAILED SURVEY.

PREPARED BY SURVEY BRANCH  
 1935  
 REVISED

APPROVED BY  
 COMMISSIONER OF WORKS

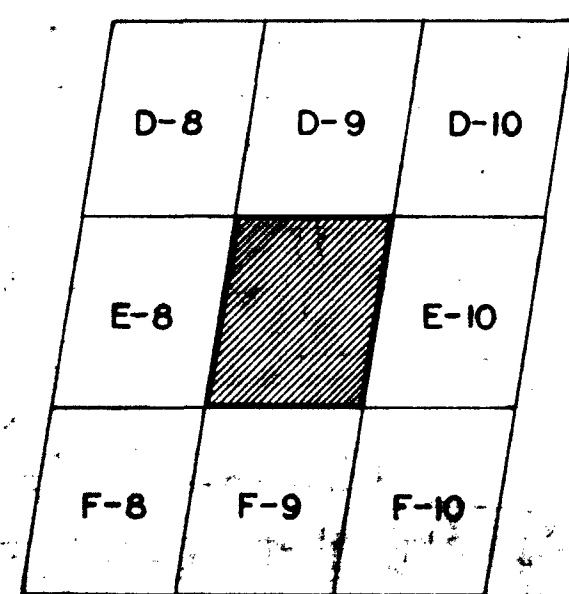

KEY TO ADJOINING SHEETS