



6464  
of  
ST  
.08  
SHEET F-12

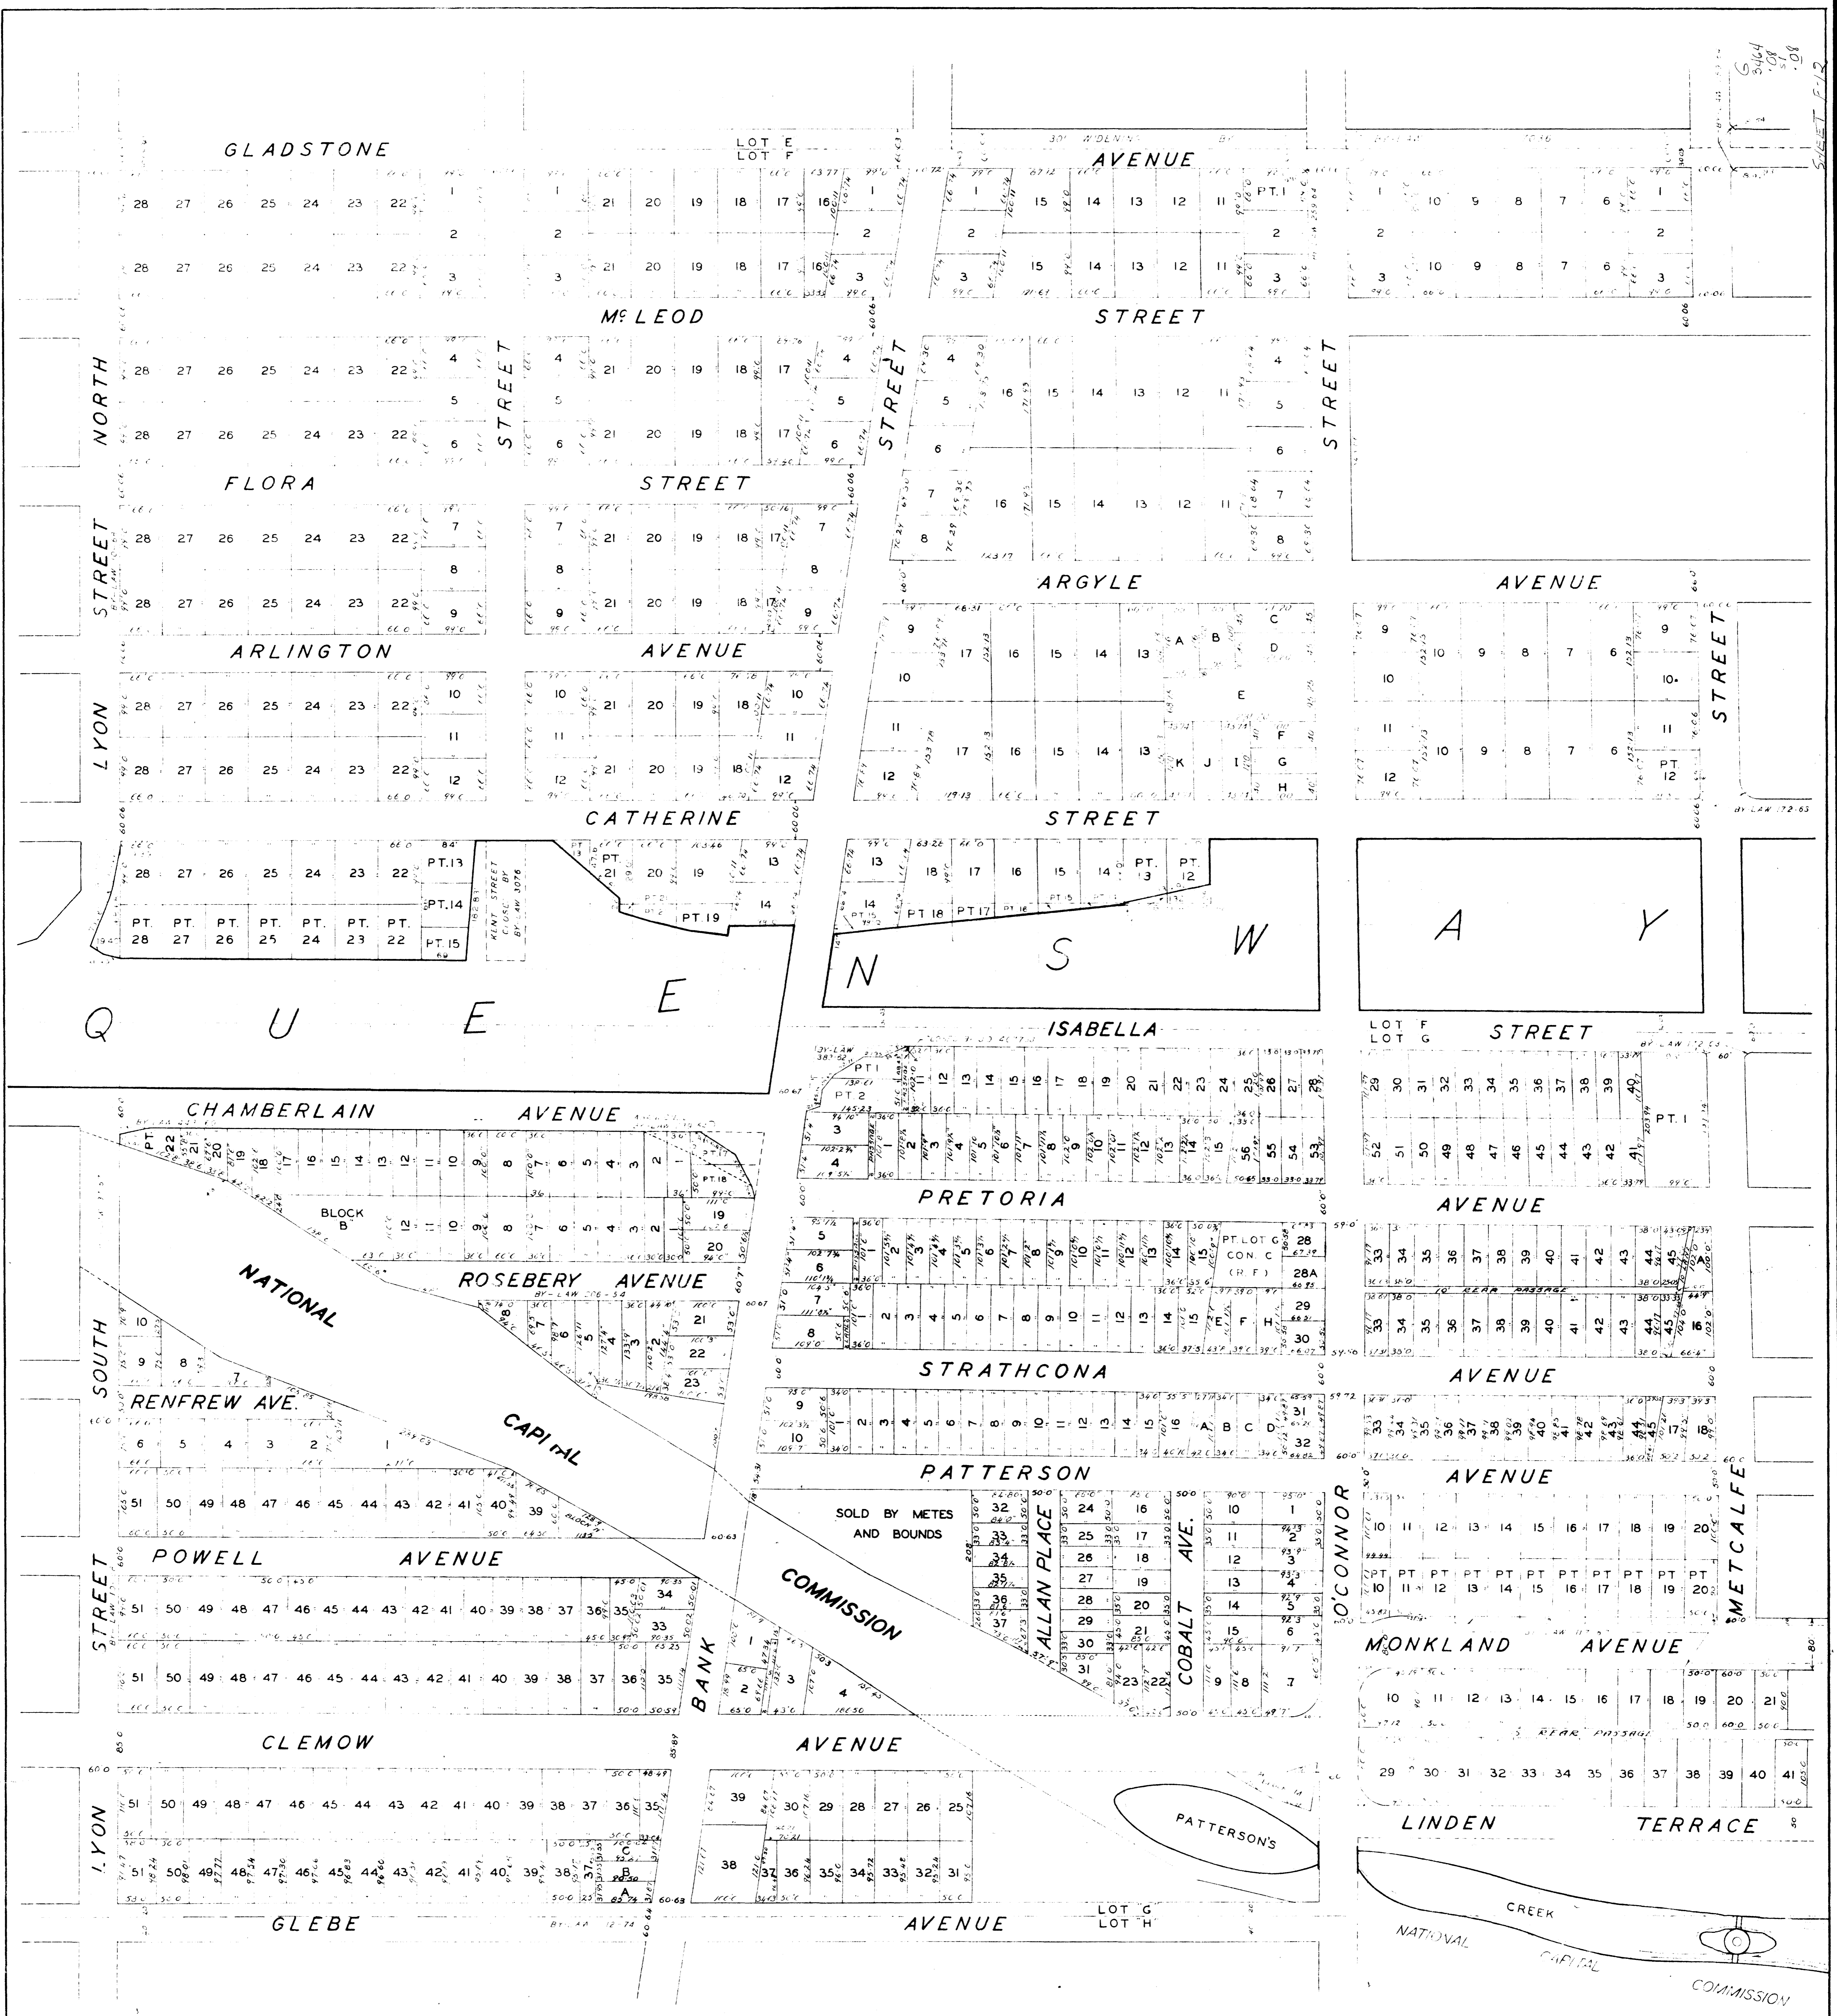

CORPORATION OF OTTAWA  
ENGINEERING DEPARTMENT - LEGAL SURVEYS BRANCH

SHEET F-12  
PLAN OF CITY OF OTTAWA  
SCALE 100' = 1"

COPYRIGHT, CANADA, SERIAL NO. 181982  
THIS PLAN IS COMPILED FROM REGISTERED PLANS WITH THE ASSISTANCE OF A MINIMUM OF FIELD SURVEY. MOST MEASUREMENTS SHOWN HEREON HAVE BEEN TAKEN FROM SUCH PLANS OR FROM DEEDS OR BY-LAWS AND THEY ARE NOT INTENDED TO DENY THE EXISTENCE OF EITHER SURPLUS OR DEFICIENCY WHICH MAY BE FOUND UPON A MORE DETAILED SURVEY.  
PREPARED BY SURVEY BRANCH 1934  
REVISOR  
APPROVED BY  
COMMISSIONER OF WORKS

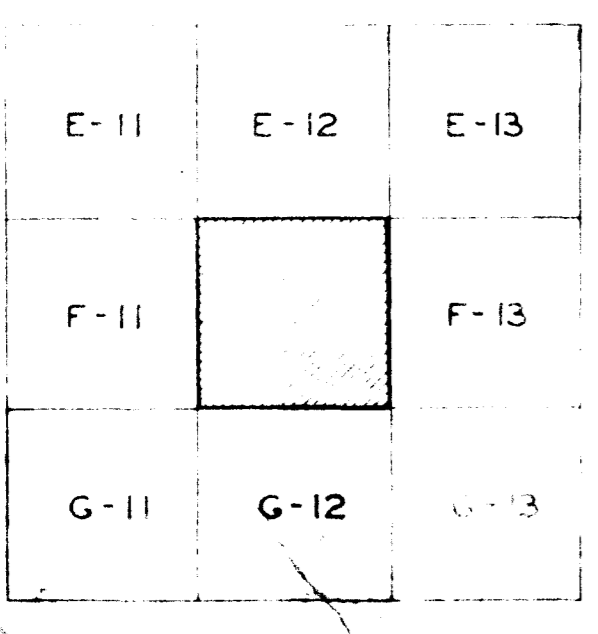

TO ADJOINING SHEETS

DEC 1925  
JUNE 6, 1959