


G
3464
-08
51
-08

SHEET F-15

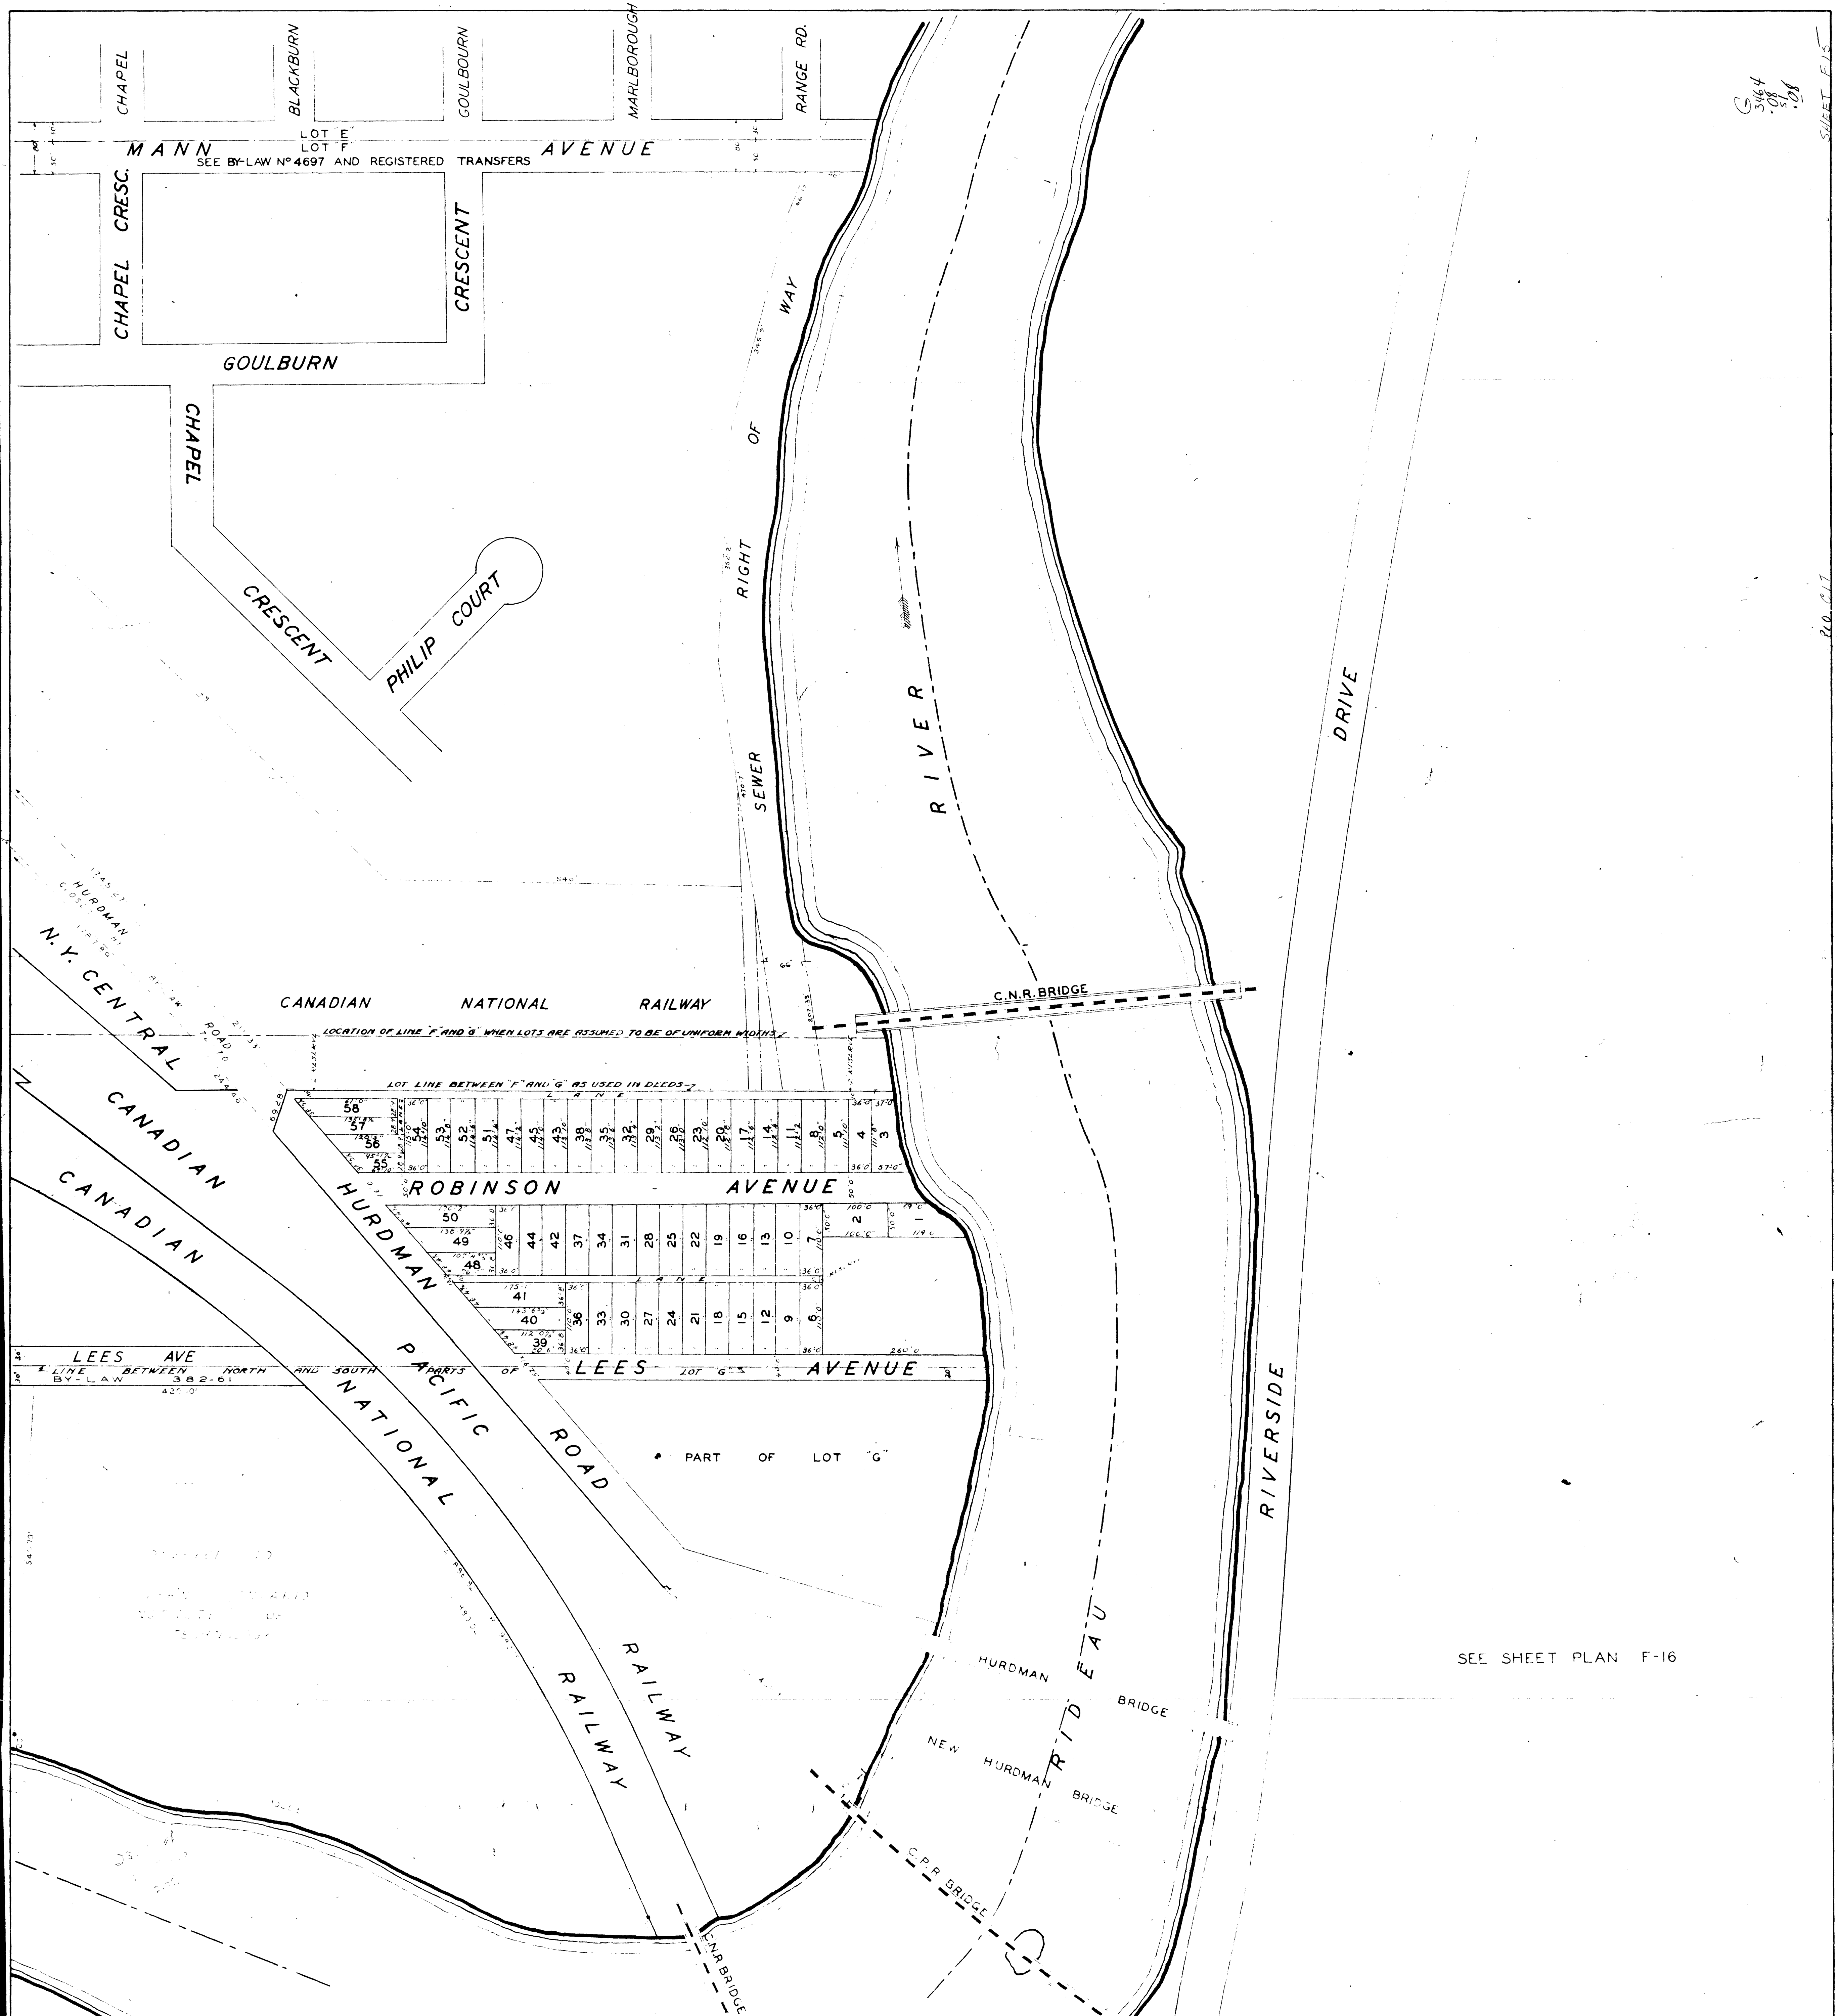


SEE SHEET PLAN F-16

CORPORATION OF OTTAWA
ENGINEERING DEPARTMENT - LEGAL SURVEYS BRANCH

SHEET F-15

PLAN OF CITY OF OTTAWA
SCALE 100 = 1"

COPYRIGHT, CANADA, SERIAL NO. 181982

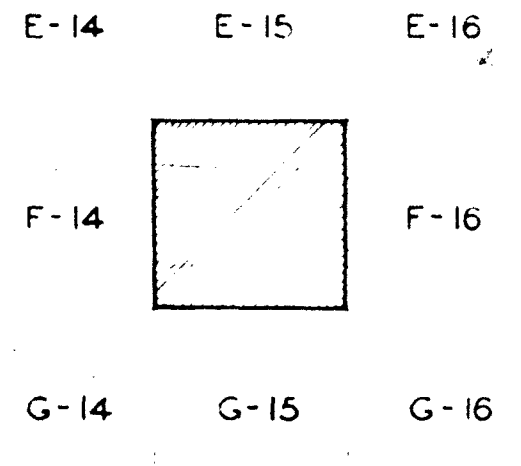

THIS PLAN IS COMPILED FROM REGISTERED PLANS WITH THE ASSISTANCE OF A MINIMUM OF FIELD SURVEY. MOST MEASUREMENTS SHOWN HEREON HAVE BEEN TAKEN FROM SUCH PLANS OR FROM DEEDS OR BY-LAWS AND THEY ARE NOT INTENDED TO DENY THE EXISTENCE OF EITHER SURPLUS OR DEFICIENCY WHICH MAY BE FOUND UPON A MORE DETAILED SURVEY.

PREPARED BY SURVEY BRANCH
1934
REVISED
DEC. 5, 1945
JUNE 12, 1959

APPROVED BY
W. C. C. C. C.
COMMISSIONER OF WORKS

KEY TO ADJOINING SHEETS