


EXPERIMENTAL  
9A FARM

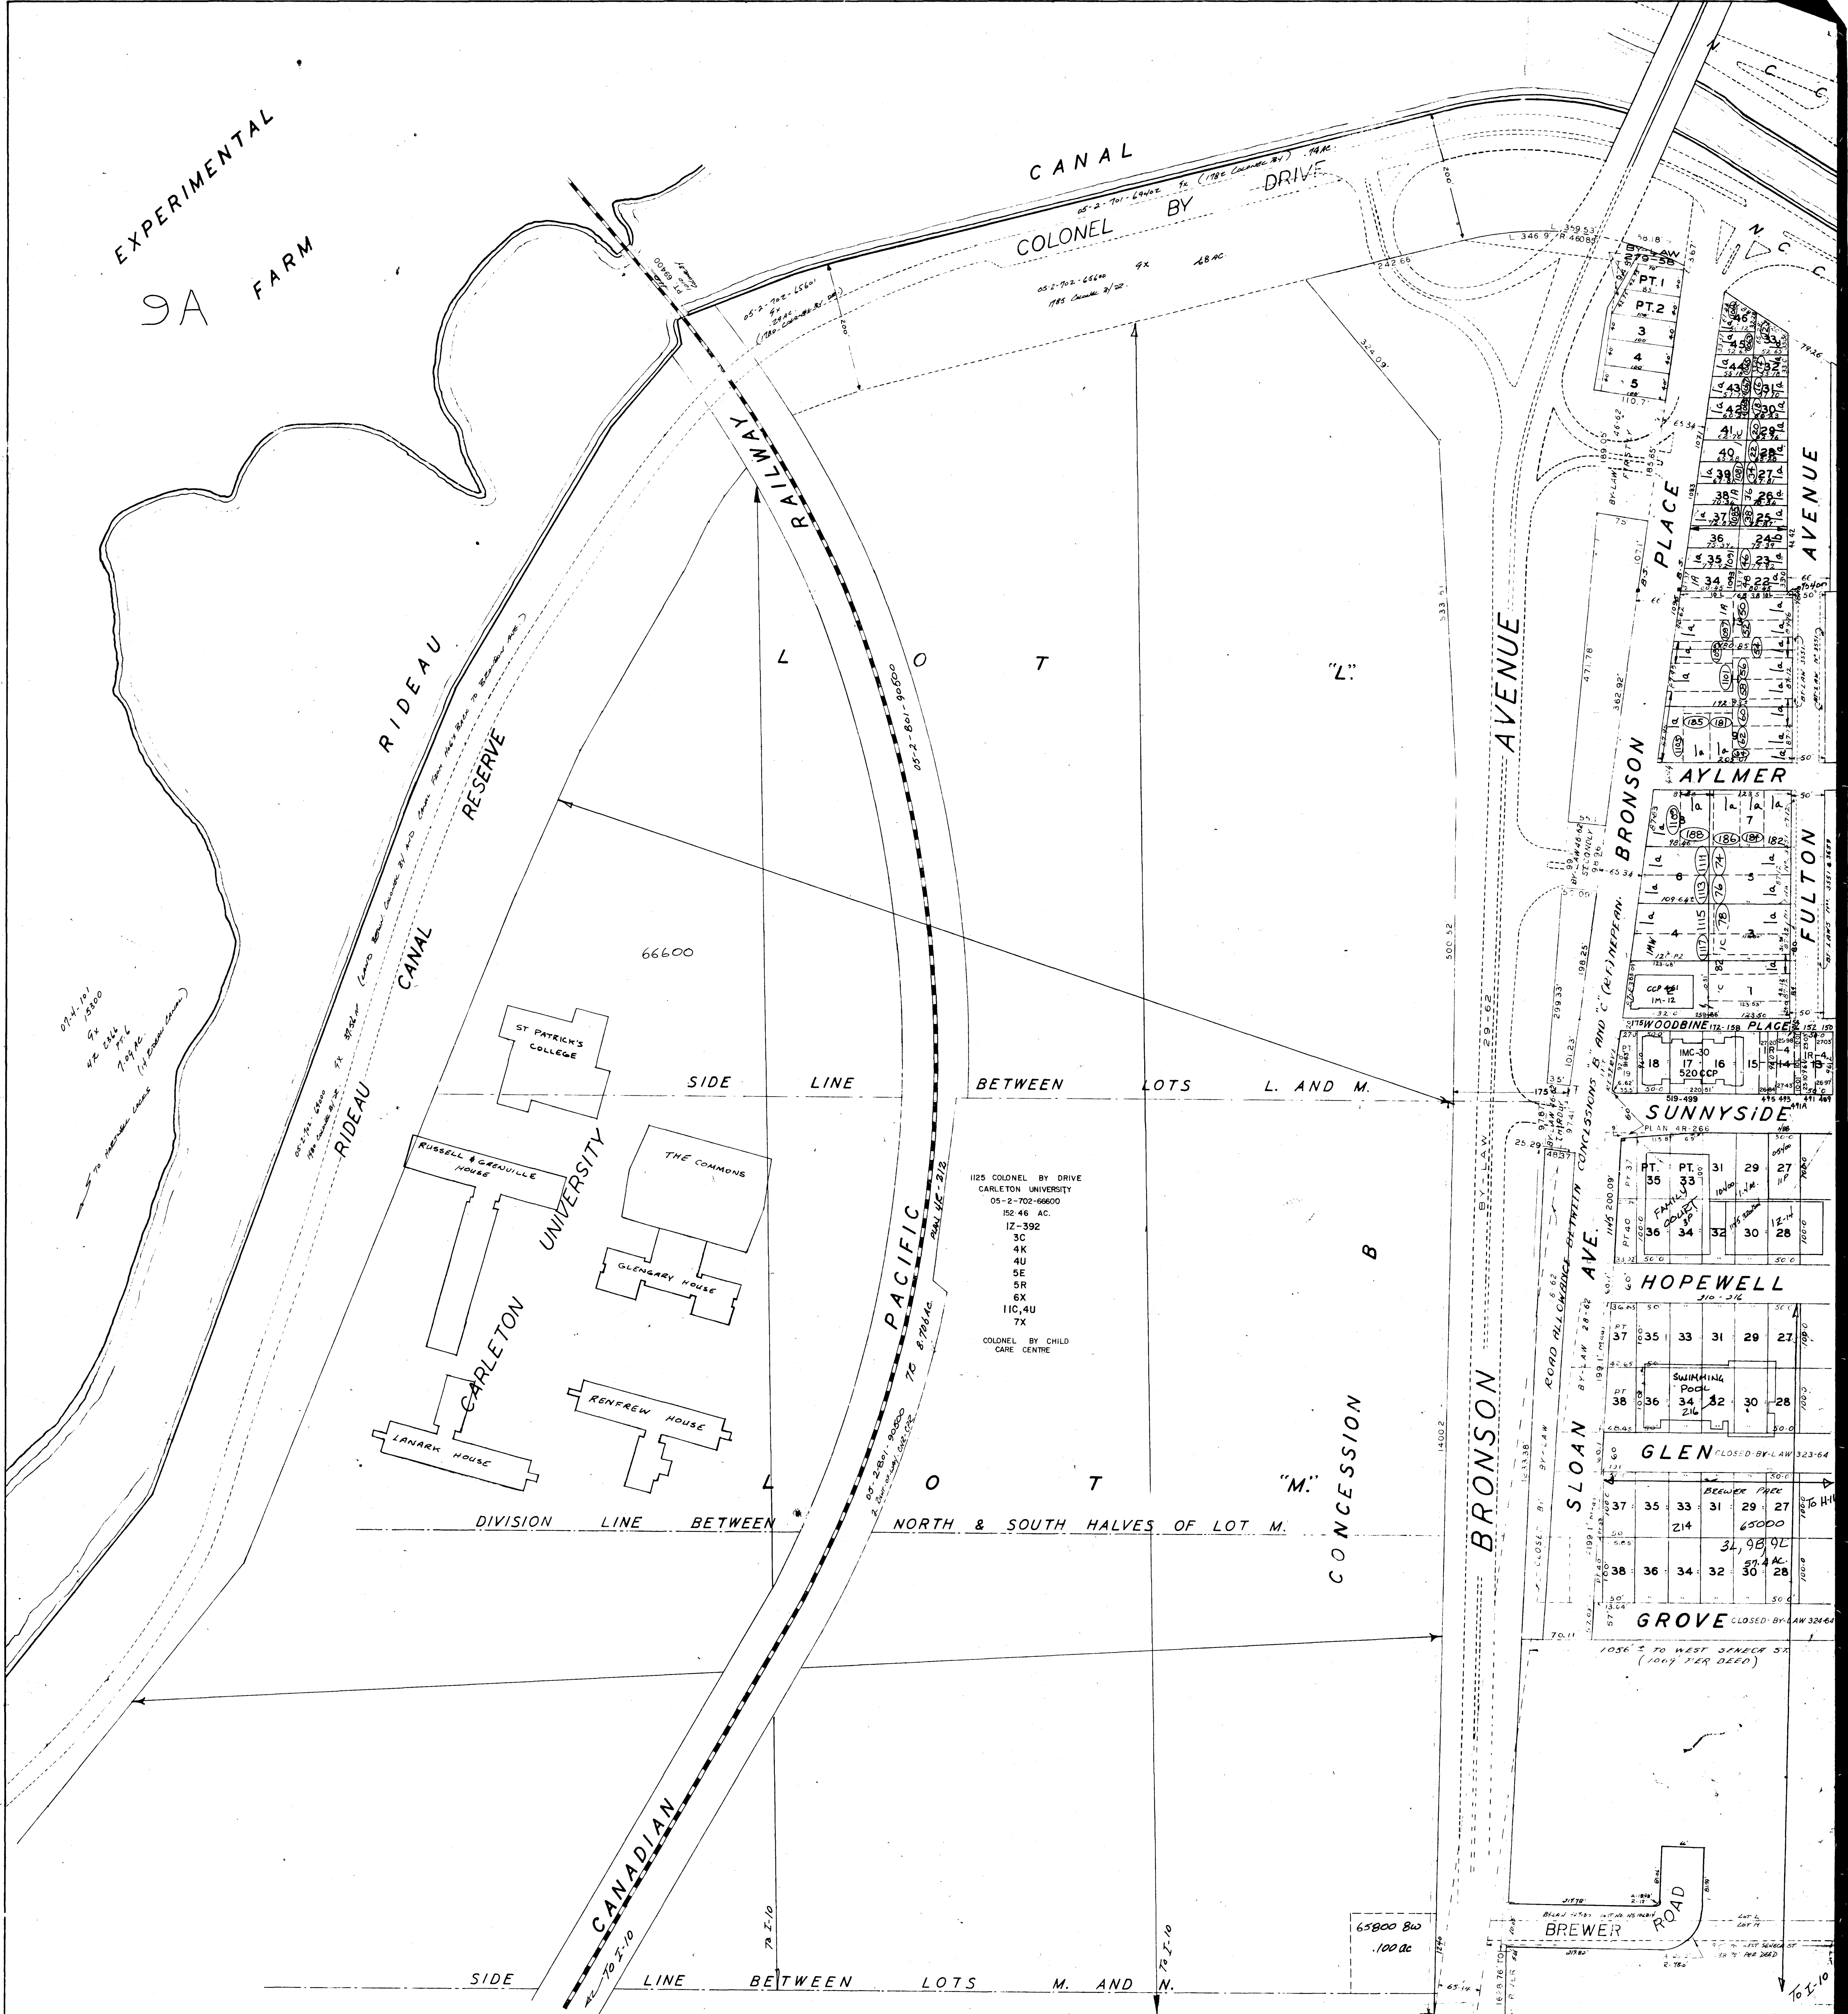

G-9	G-10	G-11
H-9		H-11
I-9	I-10	I-11

KEY TO ADJOINING SHEETS

— CORPORATION OF OTTAWA —  
SURVEYS AND MAPPING DIVISION

# SHEET H-10

— PLAN OF CITY OF OTTAWA —  
SCALE — 100' = 1"

THIS PLAN IS COMPILED FROM REGISTERED PLANS WITH THE ASSISTANCE OF A MINIMUM OF FIELD SURVEY. MOST MEASUREMENTS SHOWN HEREON HAVE BEEN TAKEN FROM SUCH PLANS OR FROM DEEDS OR BY-LAWS AND THEY ARE NOT INTENDED TO DENY THE EXISTENCE OF EITHER SURPLUS OR DEFICIENCY WHICH MAY BE FOUND UPON A MORE DETAILED SURVEY.

PREPARED BY SURVEY BRANCH  
1934

APPROVED BY  
*A. C. Curth*  
COMMISSIONER OF WORKS

COPYRIGHT, CANADA, SERIAL NO. 181982

**NOTE**

LAND USE DATA IS DERIVED FROM THE CITY OF OTTAWA'S FIELD NOTES & INFORMATION SUPPLIED BY THE RESIDENTS. THE DIVISION OF THE DEPARTMENT OF PHYSICAL ENVIRONMENT THE BASIC SHEET PLAN IS SUPPLIED BY THE SURVEYS & MAPPING DIVISION OF THE DEPARTMENT OF PHYSICAL ENVIRONMENT.

*R. H. Radzycki*