


EXPERIMENTAL FARM

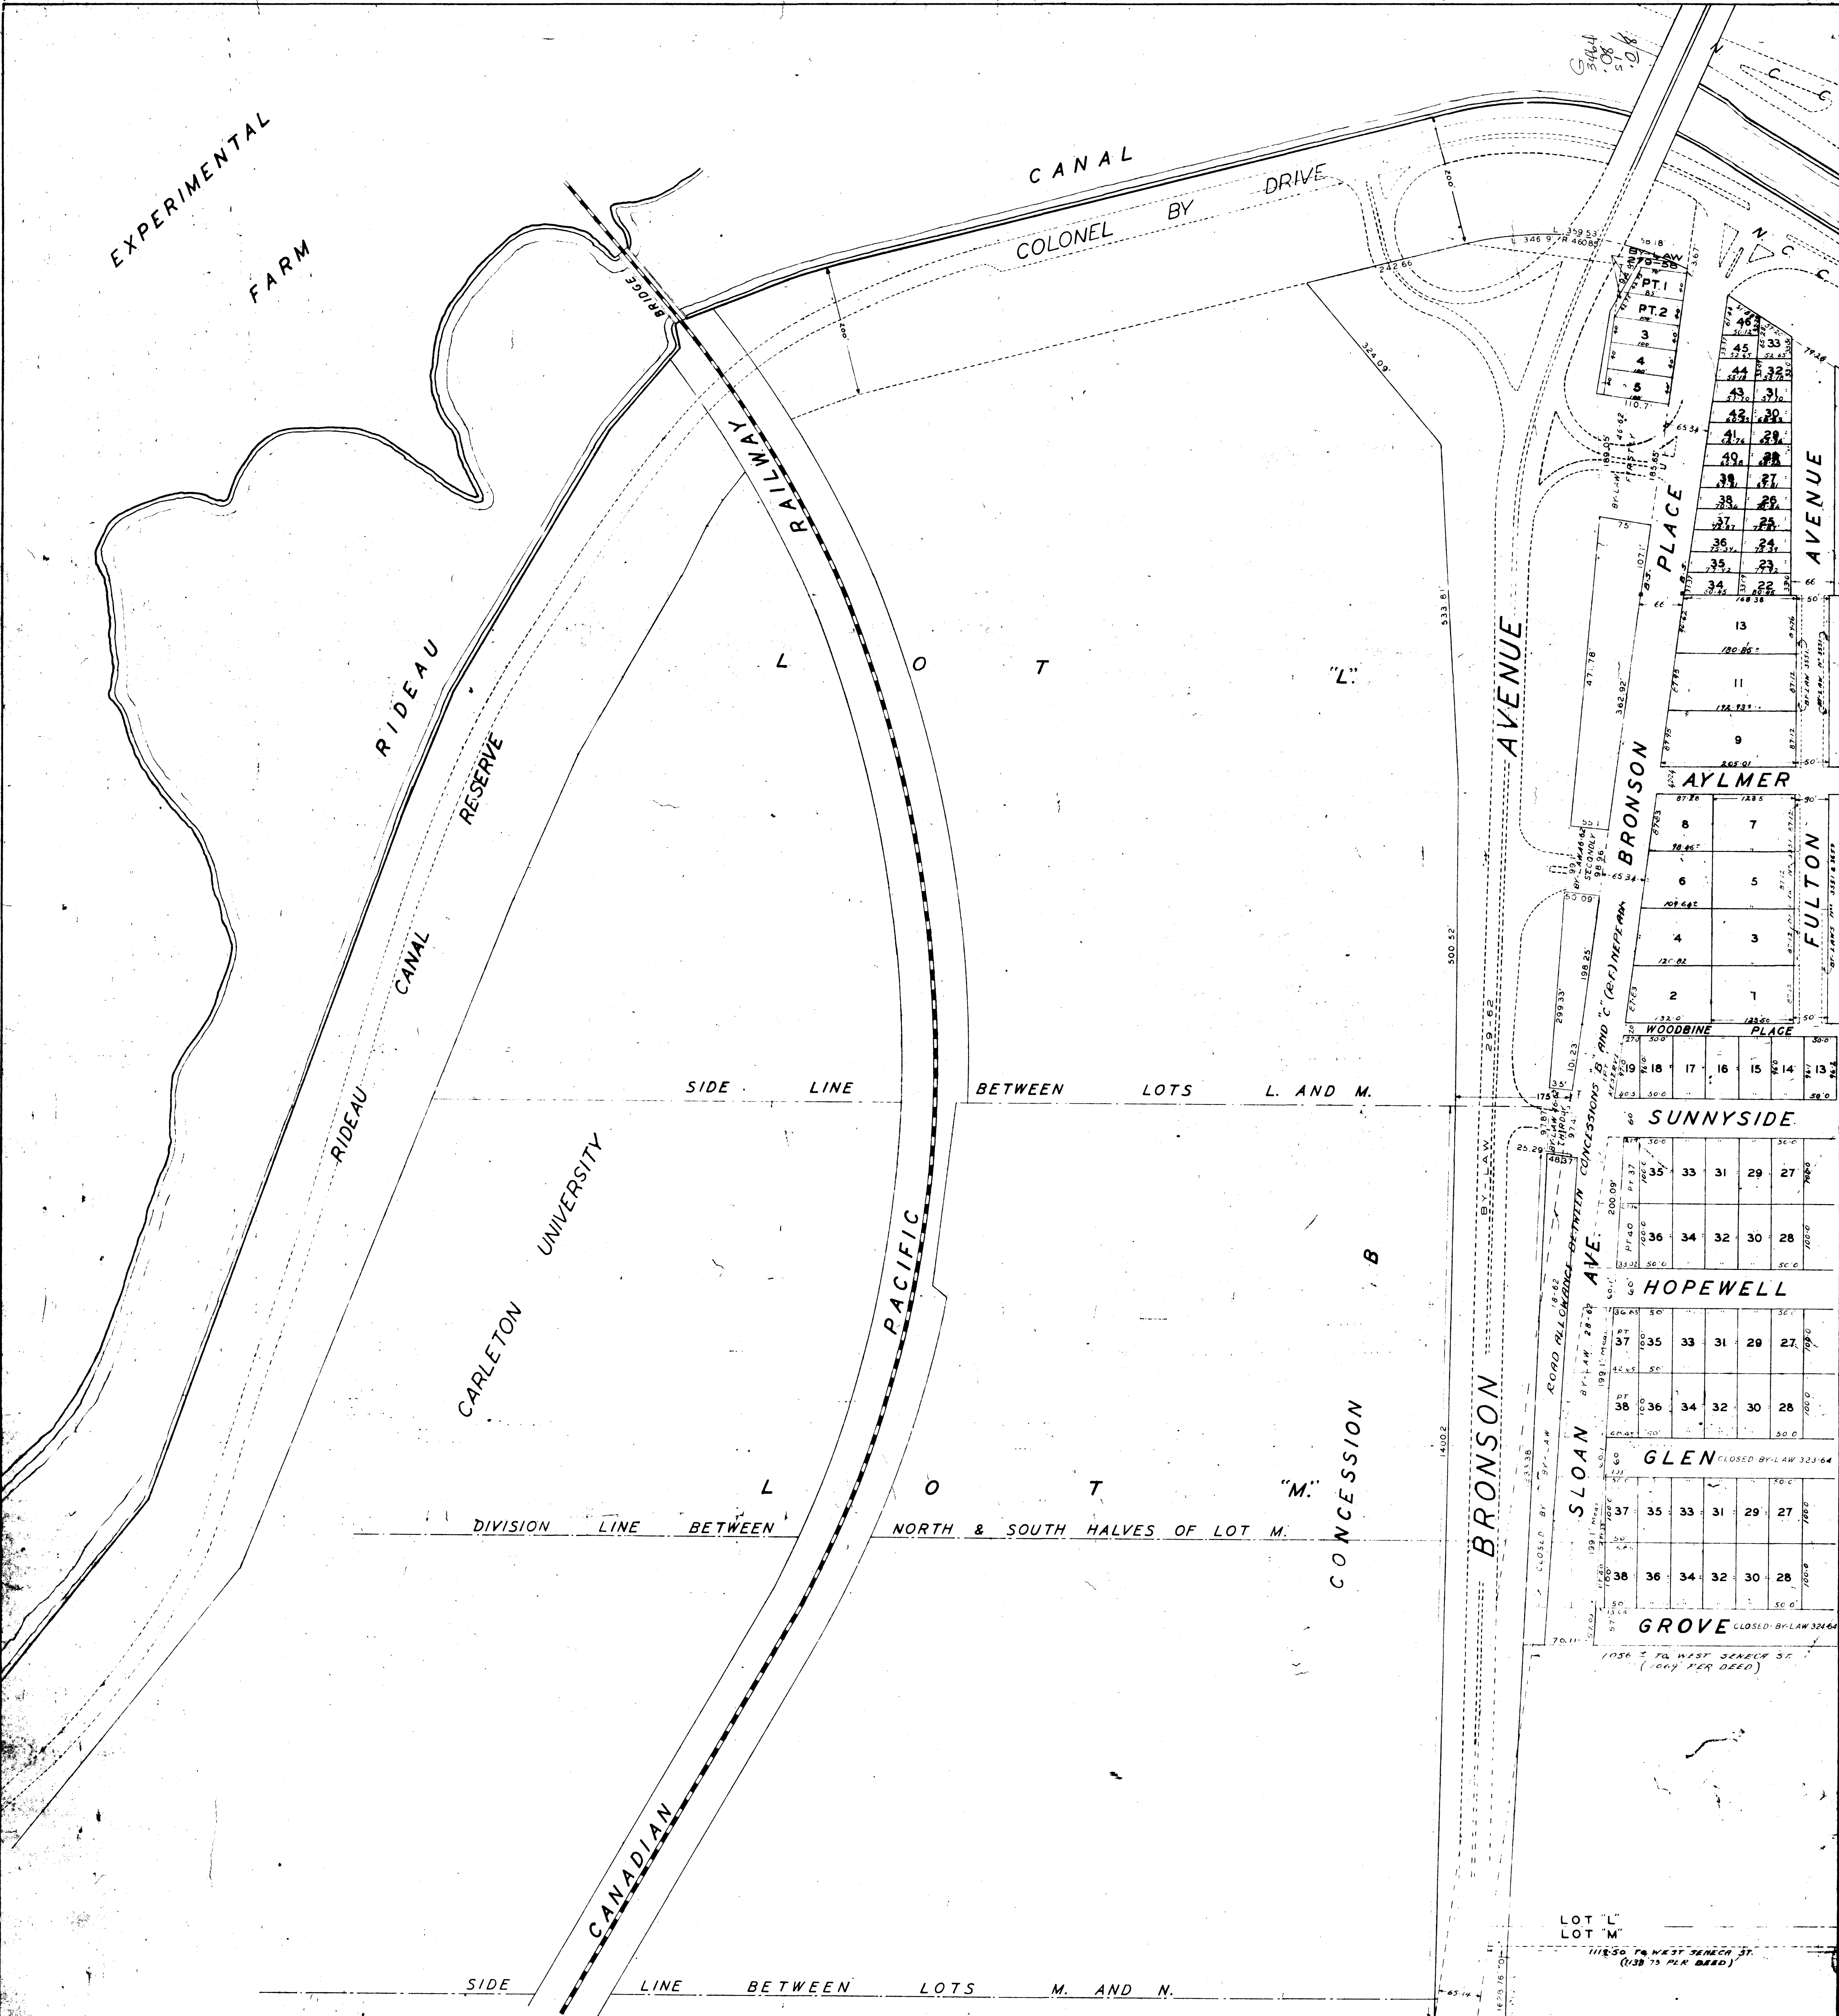

CORPORATION OF OTTAWA
ENGINEERING DEPARTMENT-LEGAL SURVEYS BRANCH

SHEET H-10

PLAN OF CITY OF OTTAWA
SCALE 100' = 1"

COPYRIGHT, CANADA, SERIAL NO. 181982

G-9	G-10	G-11
H-9		H-11
I-9	I-10	I-11

KEY TO ADJOINING SHEETS

THIS PLAN IS COMPILED FROM REGISTERED PLANS WITH THE ASSISTANCE OF A MINIMUM OF FIELD SURVEY. MOST MEASUREMENTS SHOWN HEREON HAVE BEEN TAKEN FROM SUCH PLANS OR FROM DEEDS OR BY-LAWS AND THEY ARE NOT INTENDED TO DENY THE EXISTENCE OF EITHER SURPLUS OR DEFICIENCY WHICH MAY BE FOUND UPON A MORE DETAILED SURVEY.

PREPARED BY SURVEY BRANCH 1934

APPROVED BY *[Signature]*
COMMISSIONER OF WORKS

REVISED

DATE

SHEET (H-10)