


PT. LOT 15 (J.G.)

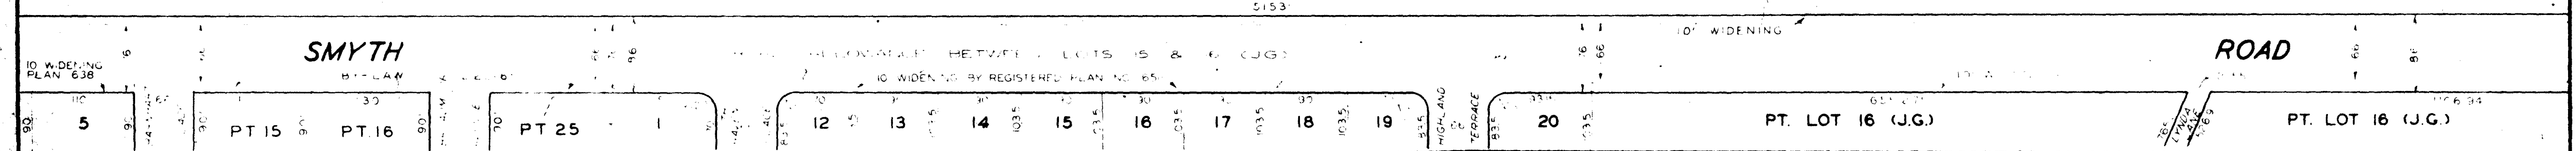

**CORPORATION OF THE CITY OF OTTAWA**  
 — ENGINEERING DEPARTMENT - LEGAL SURVEYS BRANCH —


# SHEET H-17

SCALE — 1" = 100'

COPYRIGHT, CANADA, SERIAL NO. 181982

THIS PLAN IS COMPILED FROM REGISTERED PLAN WITH THE ASSISTANCE OF A MINIMUM OF FIELD SURVEY. MOST MEASUREMENTS SHOWN HEREON HAVE BEEN TAKEN FROM SUCH PLANS OR FROM DEEDS OR BY-LAWS AND THEY ARE NOT INTENDED TO DENY THE EXISTENCE OF EITHER SURPLUS OR DEFICIENCY WHICH MAY BE FOUND UPON A MORE DETAILED SURVEY.

DATE: 9 JUN 62  
 CITY SURVEY

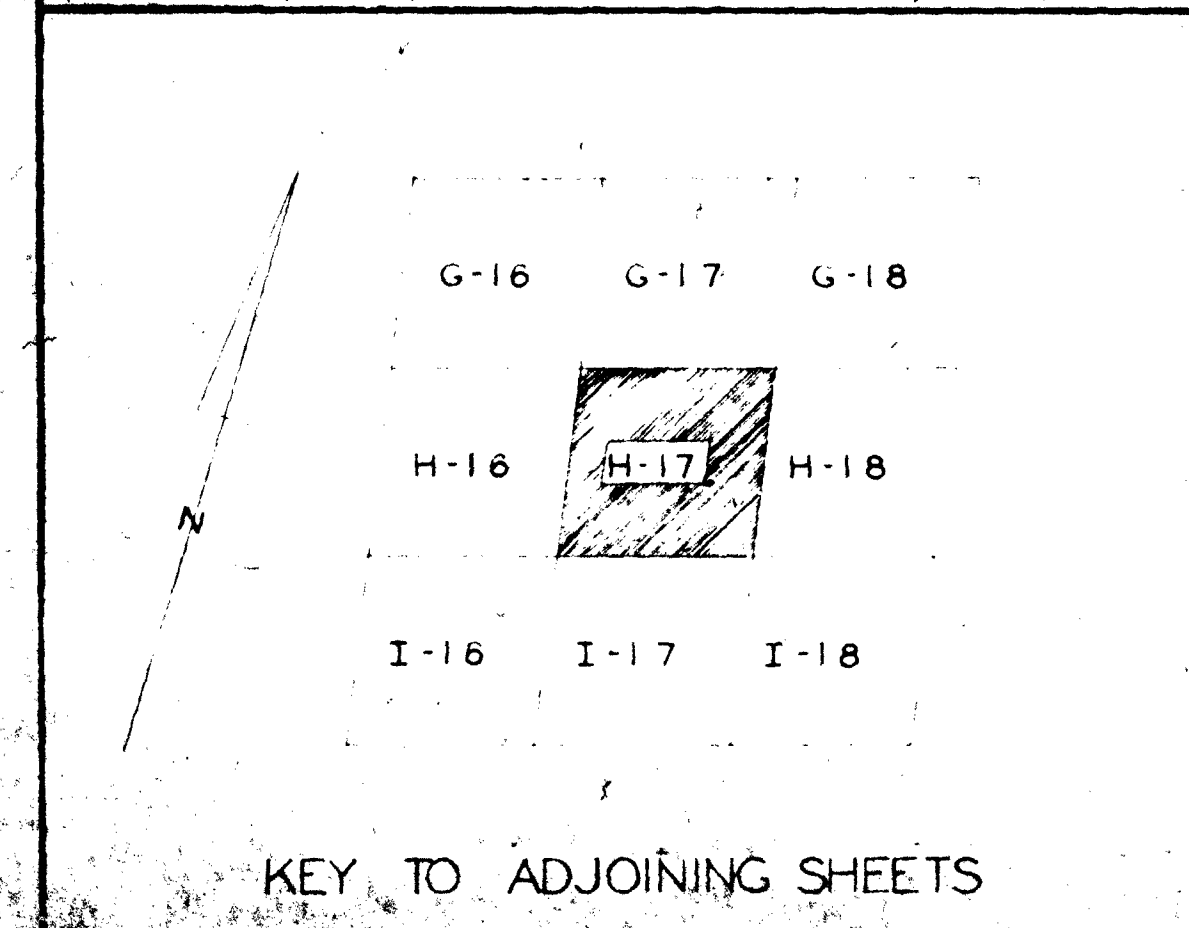

SHEET H-17-LI-H