


Scale
of
508
508

SHEET (H-22)

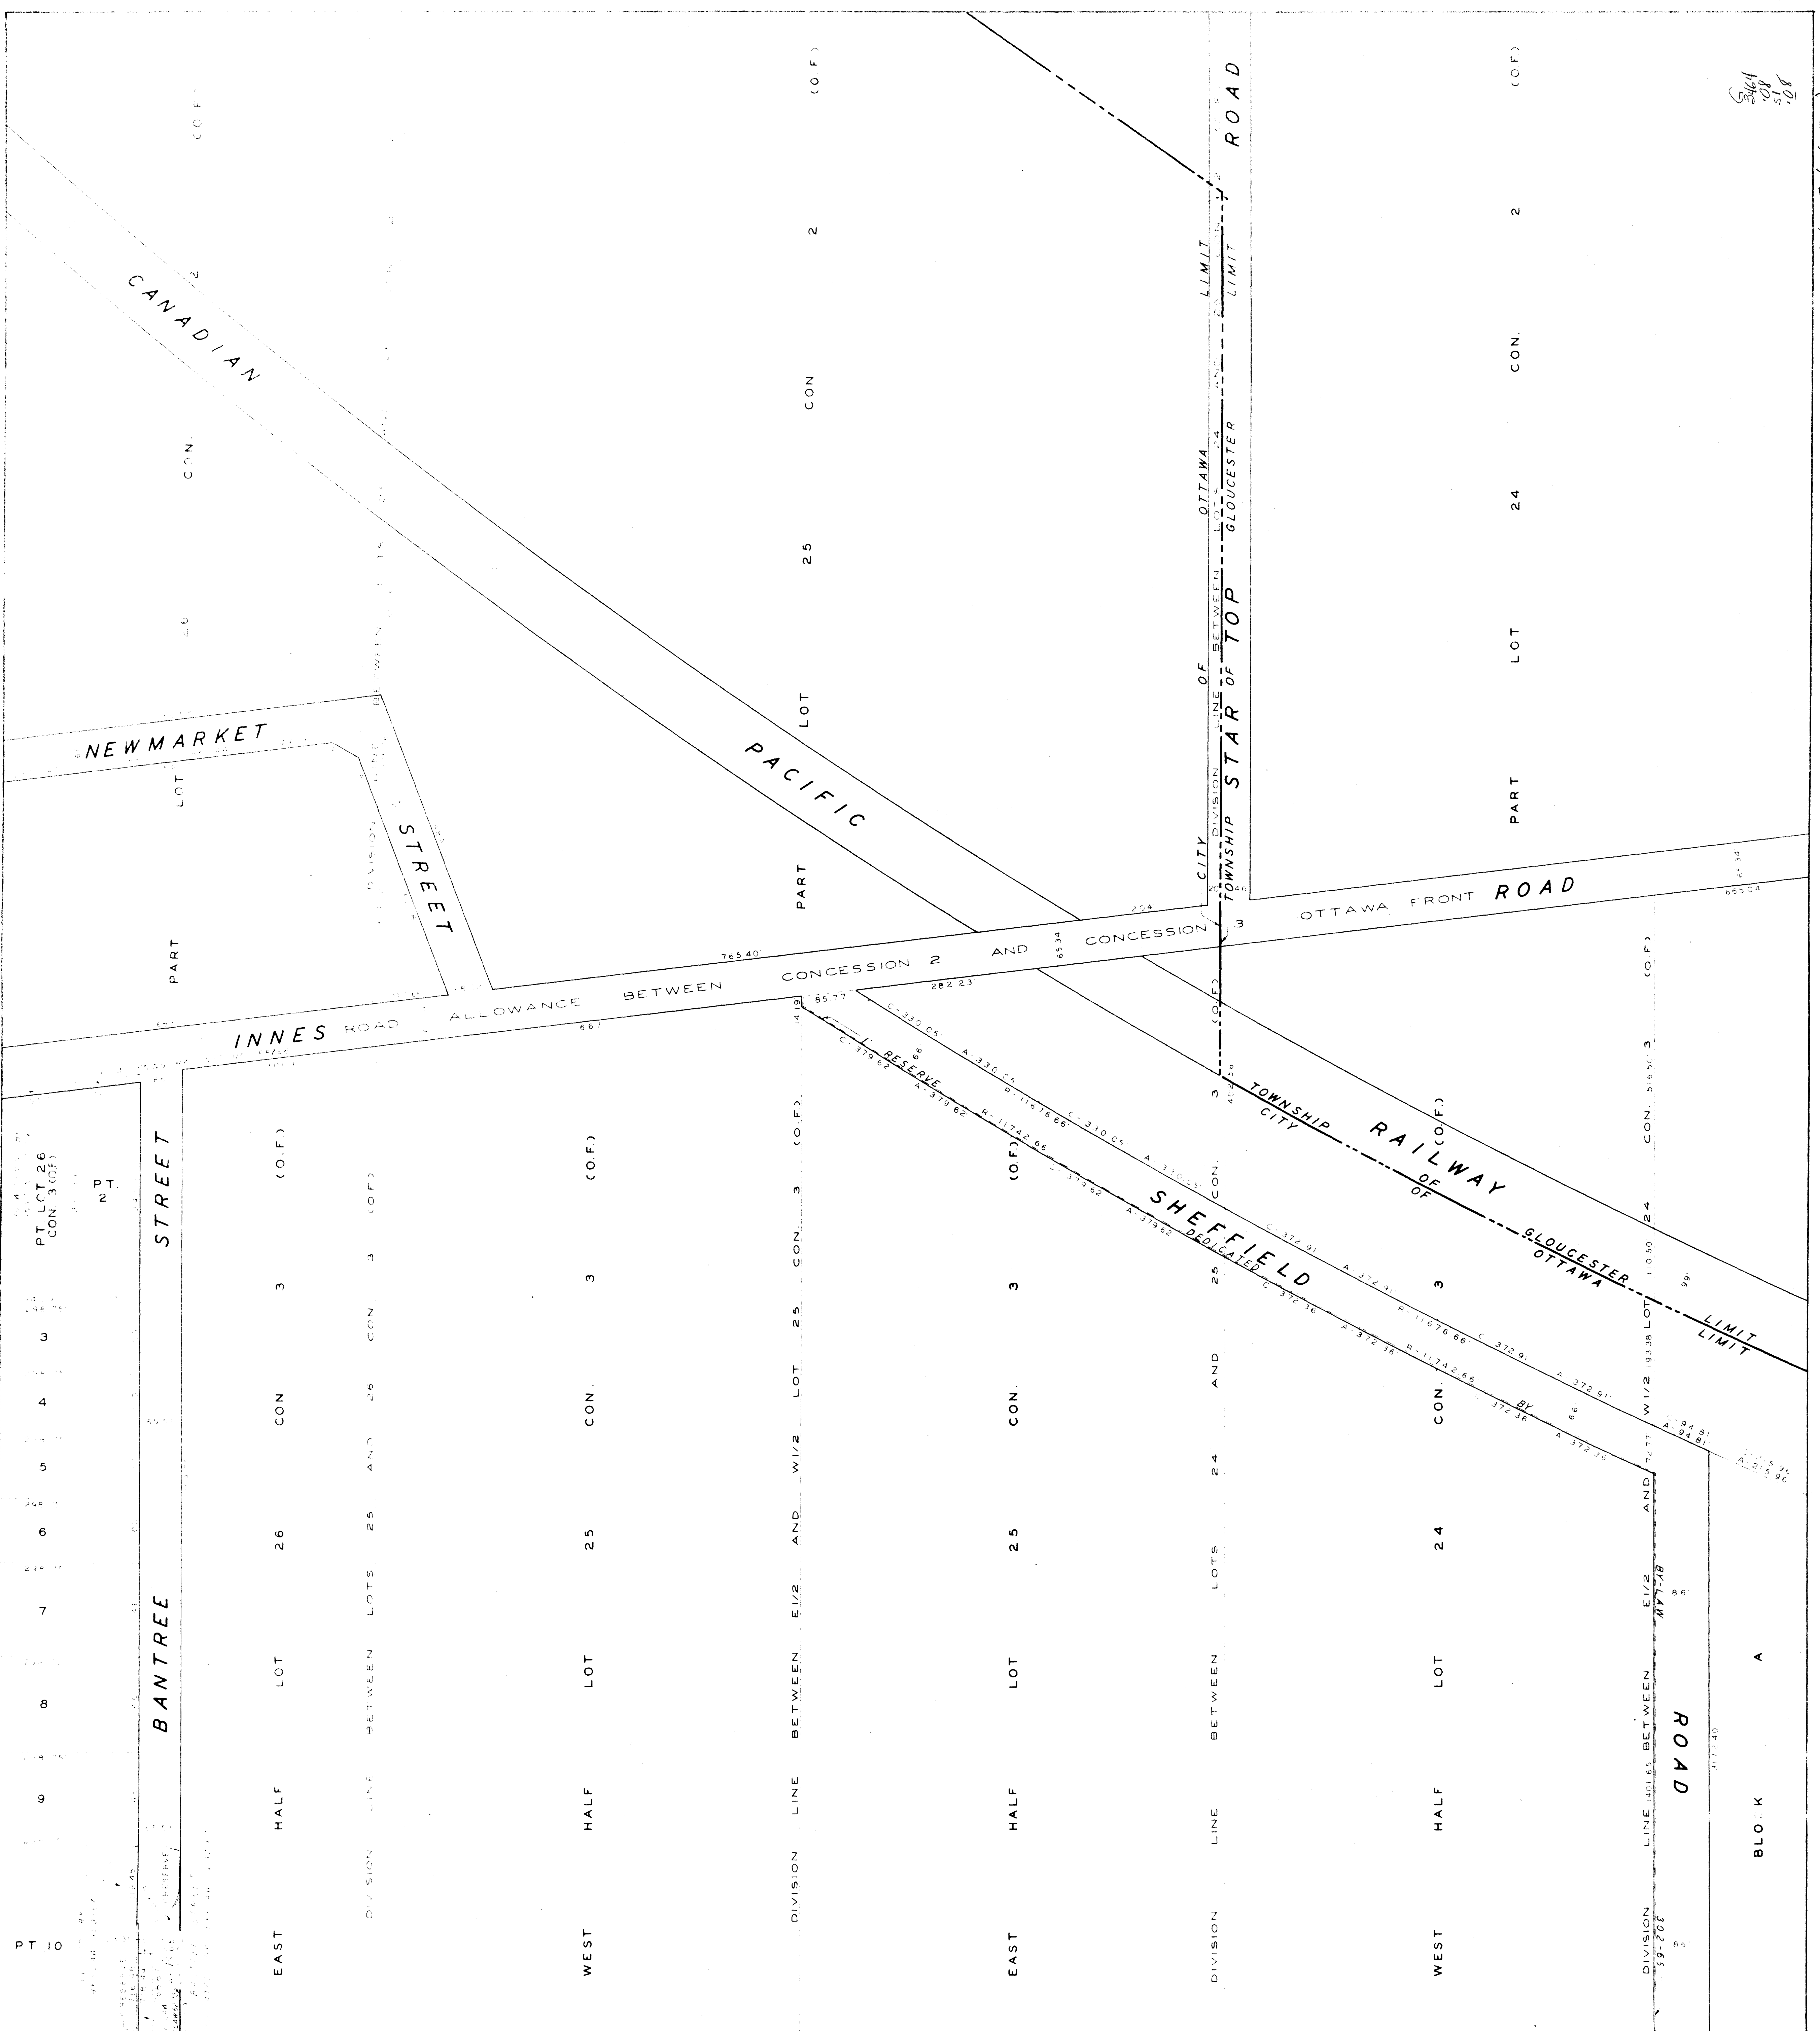

CORPORATION OF THE CITY OF OTTAWA
SURVEYS AND MAPPING DIVISION

SHEET H-22



SCALE - 1"=100'

COPYRIGHT, CANADA, SERIAL No. 181982

THIS PLAN IS COMPILED FROM REGISTERED PLANS WITH THE ASSISTANCE OF A MINIMUM OF FIELD SURVEY MOST MEASUREMENTS SHOWN HEREON HAVE BEEN TAKEN FROM SUCH PLANS OR FROM DEEDS OR BYLAWS AND THEY ARE NOT INTENDED TO DENY THE EXISTENCE OF EITHER SURPLUS OR DEFICIENCY WHICH MAY BE FOUND UPON A MORE DETAILED SURVEY.

PLOTTED BY - F.K.P.
TRACED BY - F.K.P.
CHECKED BY -
APPROVED BY - I.H. DOBBIN, P. ENG.
CITY ENGINEER
DATE: 15 APR. 71 CITY SURVEYOR

REVISIONS
5067 72 3 JUN 74

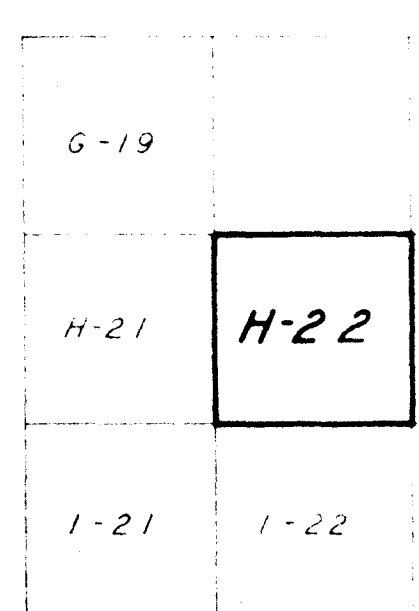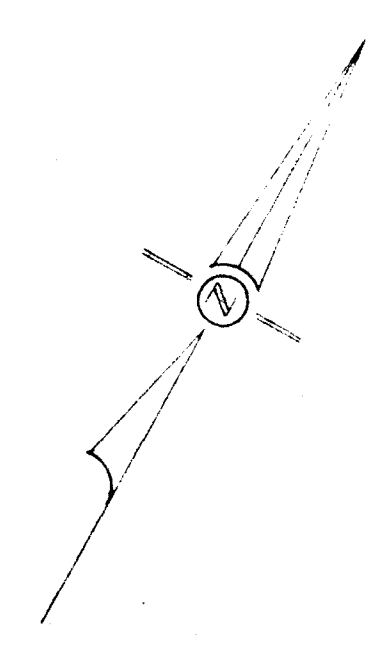

KEY TO ADJOINING SHEETS

H-22