

PT. LOT M  
CON. A. (R.F.)

PT. LOT M  
CON. A. (R.F.)

PT. LOT N  
CON. (R.F.)

PT. LOT N CON. A. (R.F.)

CORPORATION OF THE CITY OF OTTAWA  
ENGINEERING DEPARTMENT - LEGAL SURVEYS BRANCH

SHEET H-5


SCALE - 1" = 100'

COPYRIGHT, CANADA, SERIAL NO. 181982

THIS PLAN IS COMPILED FROM REGISTERED PLANS WITH THE ASSISTANCE OF A MINIMUM OF FIELD SURVEY MOST MEASUREMENTS SHOWN HEREON HAVE BEEN TAKEN FROM SUCH PLANS OR FROM DEEDS OR BY LAWS AND THEY ARE NOT INTENDED TO DENY THE EXISTENCE OF EITHER SURPLUS OR DEFICIENCY WHICH MAY BE FOUND UPON A MORE DETAILED SURVEY

DATE 15 OCT 62  
DRAWN BY  
CHECKED BY  
APPROVED BY  
G. McKeown

13 MAR 67  
10 JUL 68  
4 AUG 70  
22 MAR 71  
4 NOV 71  
12 DEC 72

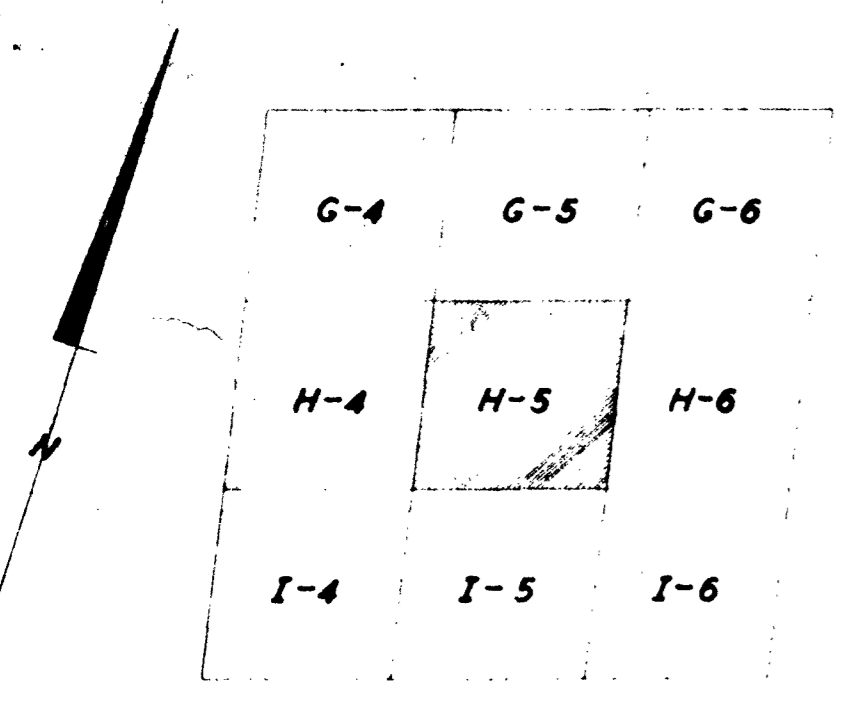

KEY TO ADJOINING SHEETS