

CORPORATION OF THE CITY OF OTTAWA  
 — ENGINEERING DEPARTMENT-LEGAL SURVEYS BRANCH —

SHEET H-6


SCALE — 1" = 100'

COPYRIGHT, CANADA, SERIAL NO. 181982

THIS PLAN IS COMPILED FROM REGISTERED PLANS WITH THE ASSISTANCE OF A MINIMUM OF FIELD SURVEY. MOST MEASUREMENTS SHOWN HEREON HAVE BEEN TAKEN FROM SUCH PLANS OR FROM DEEDS OR BYLAWS AND THEY ARE NOT INTENDED TO DENY THE EXISTENCE OF EITHER SURPLUS OR DEFICIENCY WHICH MAY BE FOUND UPON A MORE DETAILED SURVEY.

PROJECTED BY: JLB  
 DRAWN BY: JLB  
 CHECKED BY: JLB  
 DATE: 5 NOV 63

7 APR 68  
 10 JUL 68

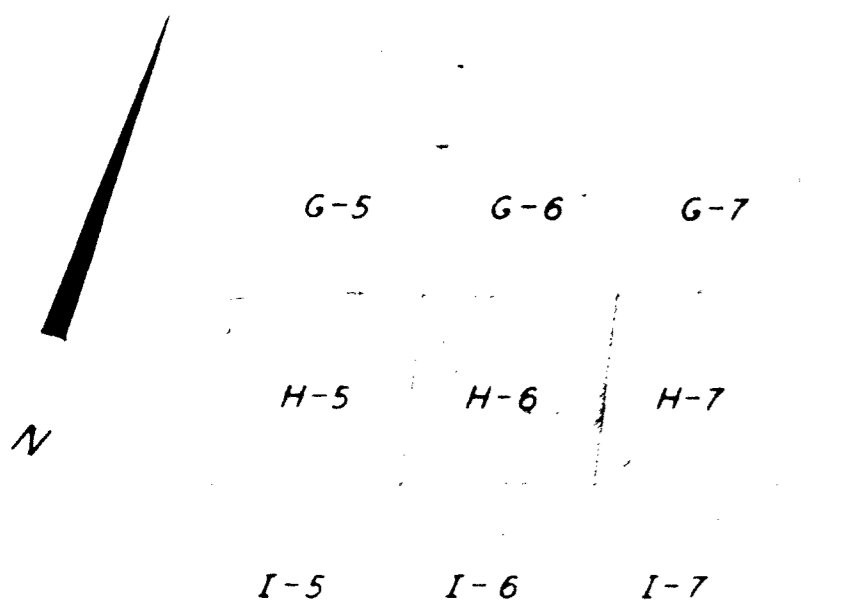

KEY TO ADJOINING SHEETS