


G.464  
S.1.08  
S.1.08

SHEET (I-4)

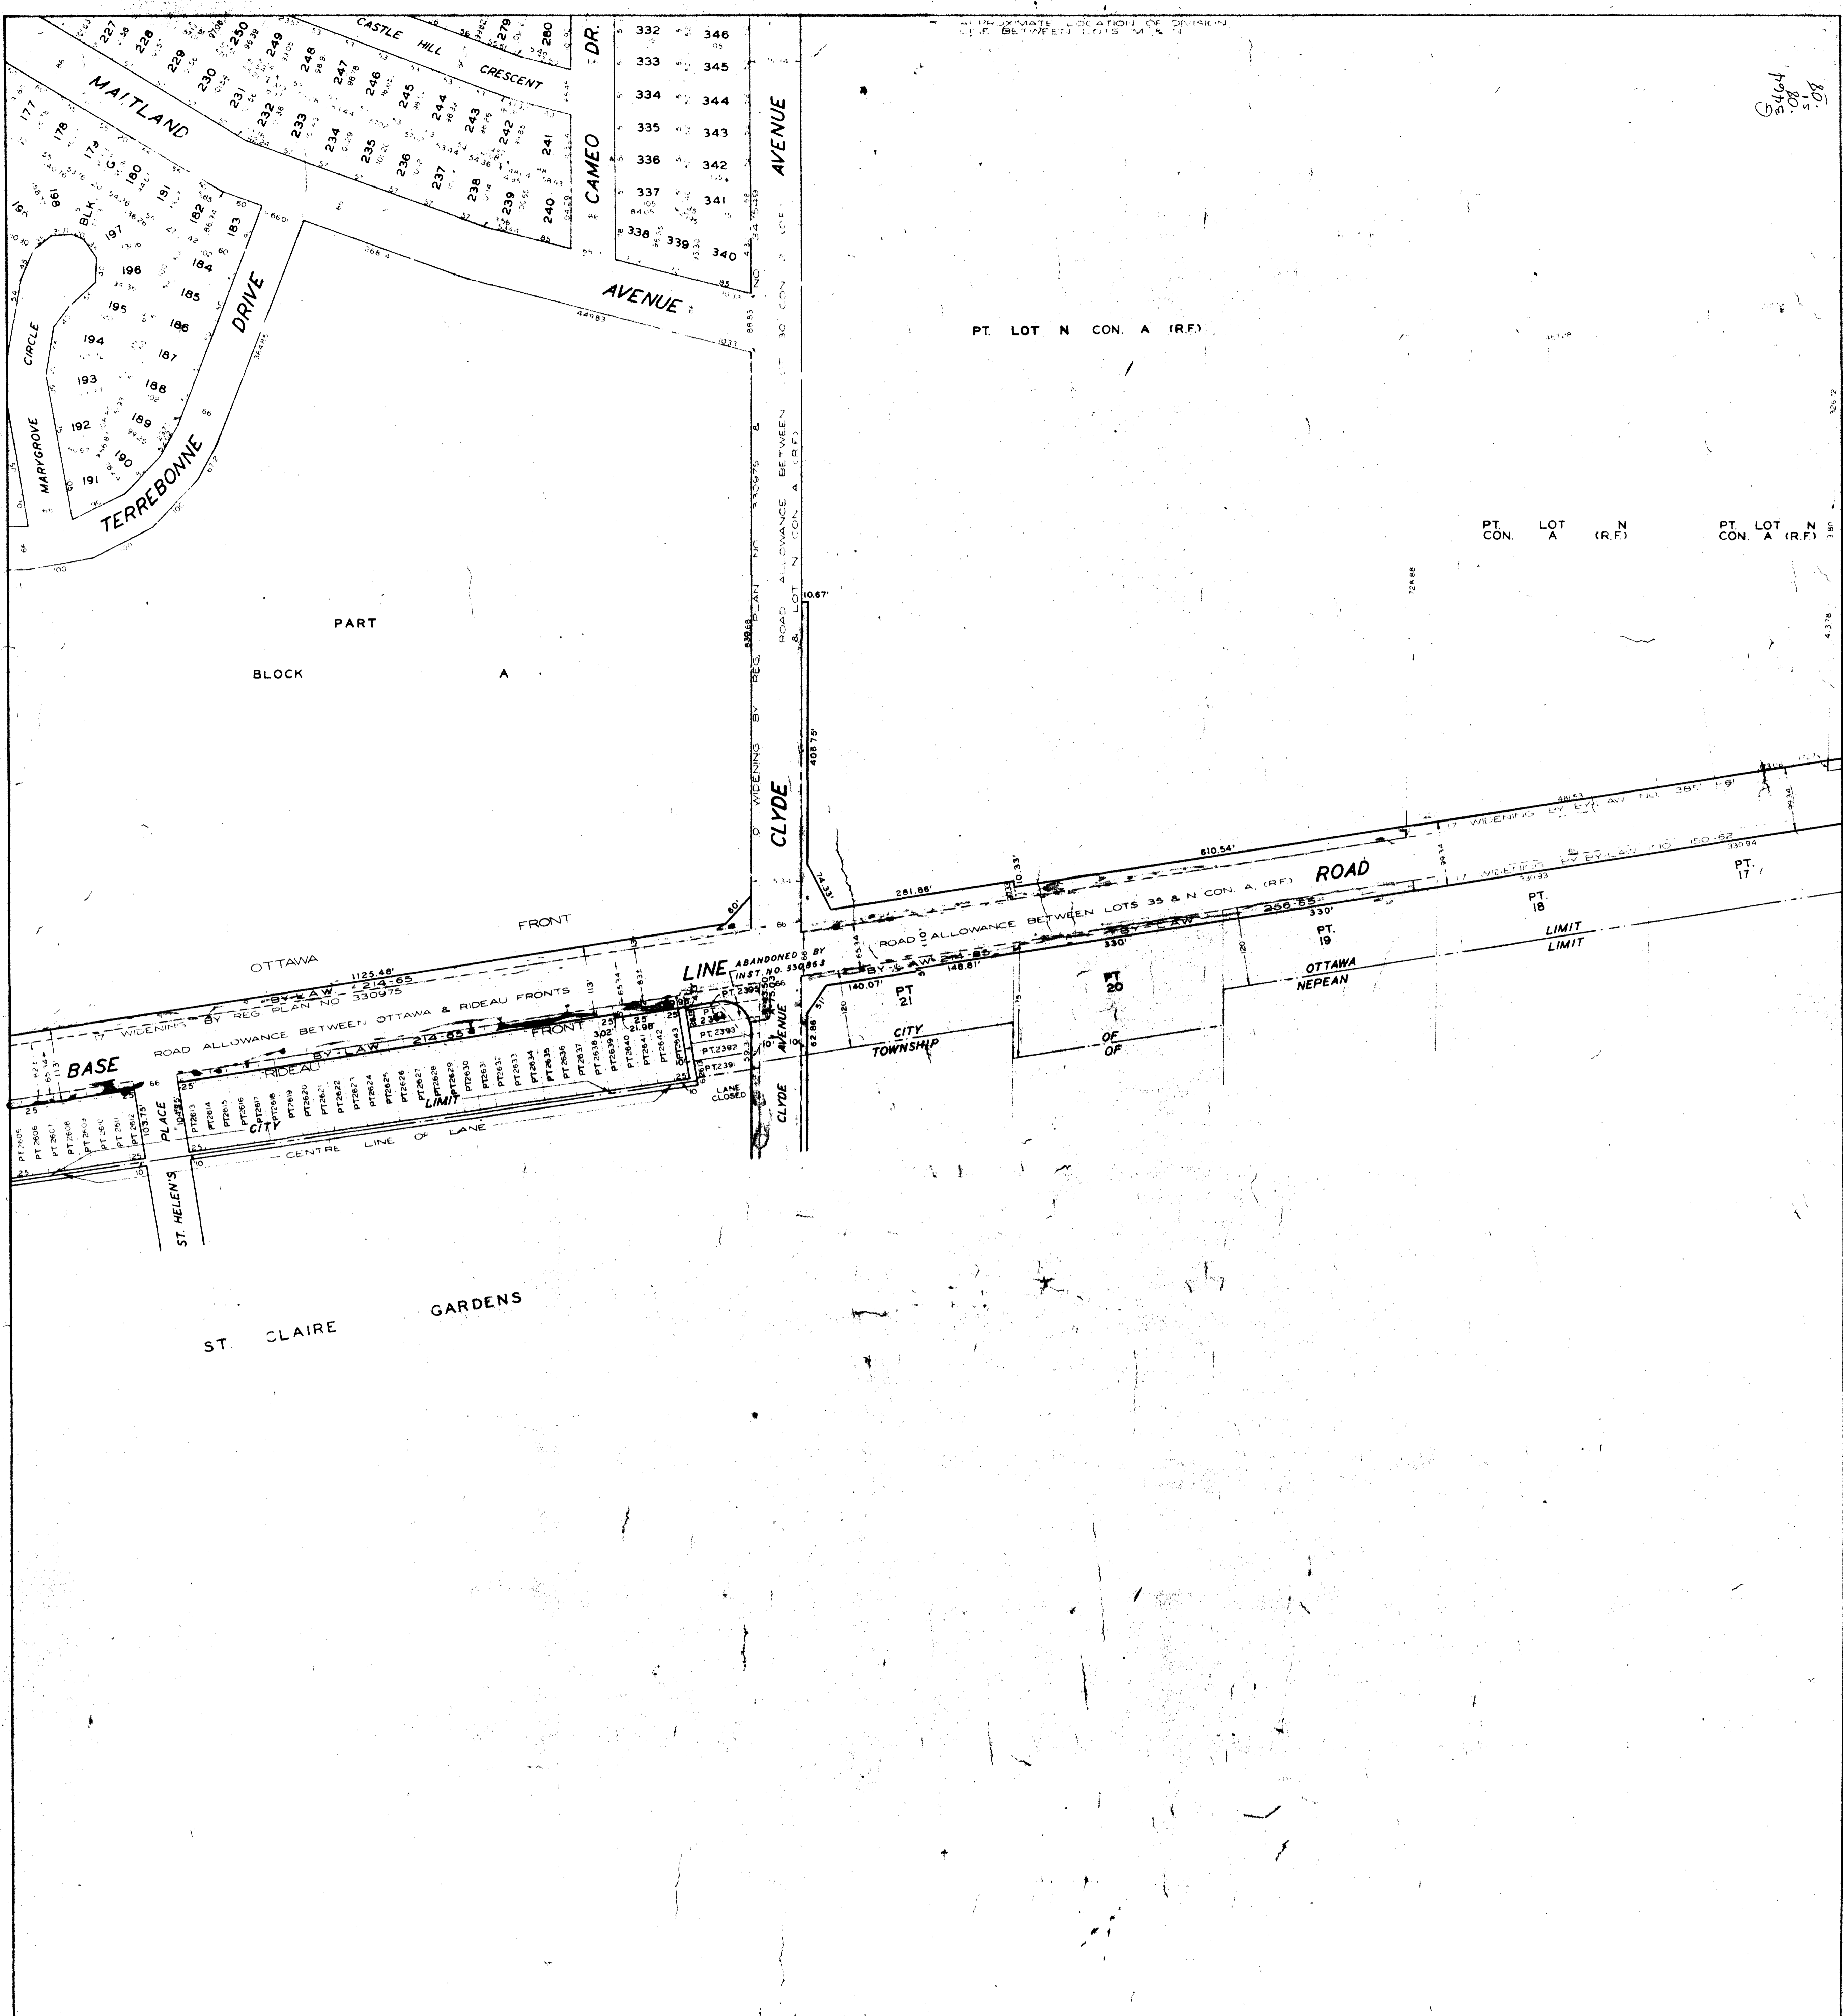

CORPORATION OF THE CITY OF OTTAWA  
 — ENGINEERING DEPARTMENT - LEGAL SURVEYS BRANCH —

SHEET I-4

SCALE — 1" = 100'

COPYRIGHT, CANADA, SERIAL NO. 181982

THIS PLAN IS COMPILED FROM REGISTERED PLANS WITH THE ASSISTANCE OF A MINIMUM OF FIELD SURVEY. MOST MEASUREMENTS SHOWN HEREIN HAVE BEEN TAKEN FROM SUCH PLANS OR FROM DEEDS OR BY-LAWS AND THE ENGINEER INTENDS TO DENY THE EXISTENCE OF EITHER SURPLUS OR DEFICIENCY WHICH MAY BE FOUND UPON A MORE DETAILED SURVEY.

12 NOV 65  
30 JULY 70

