


PT. LOT N CON. B. (R.F.)

CENTRAL EXPERIMENTAL FARM


AVENUE

DRIVE

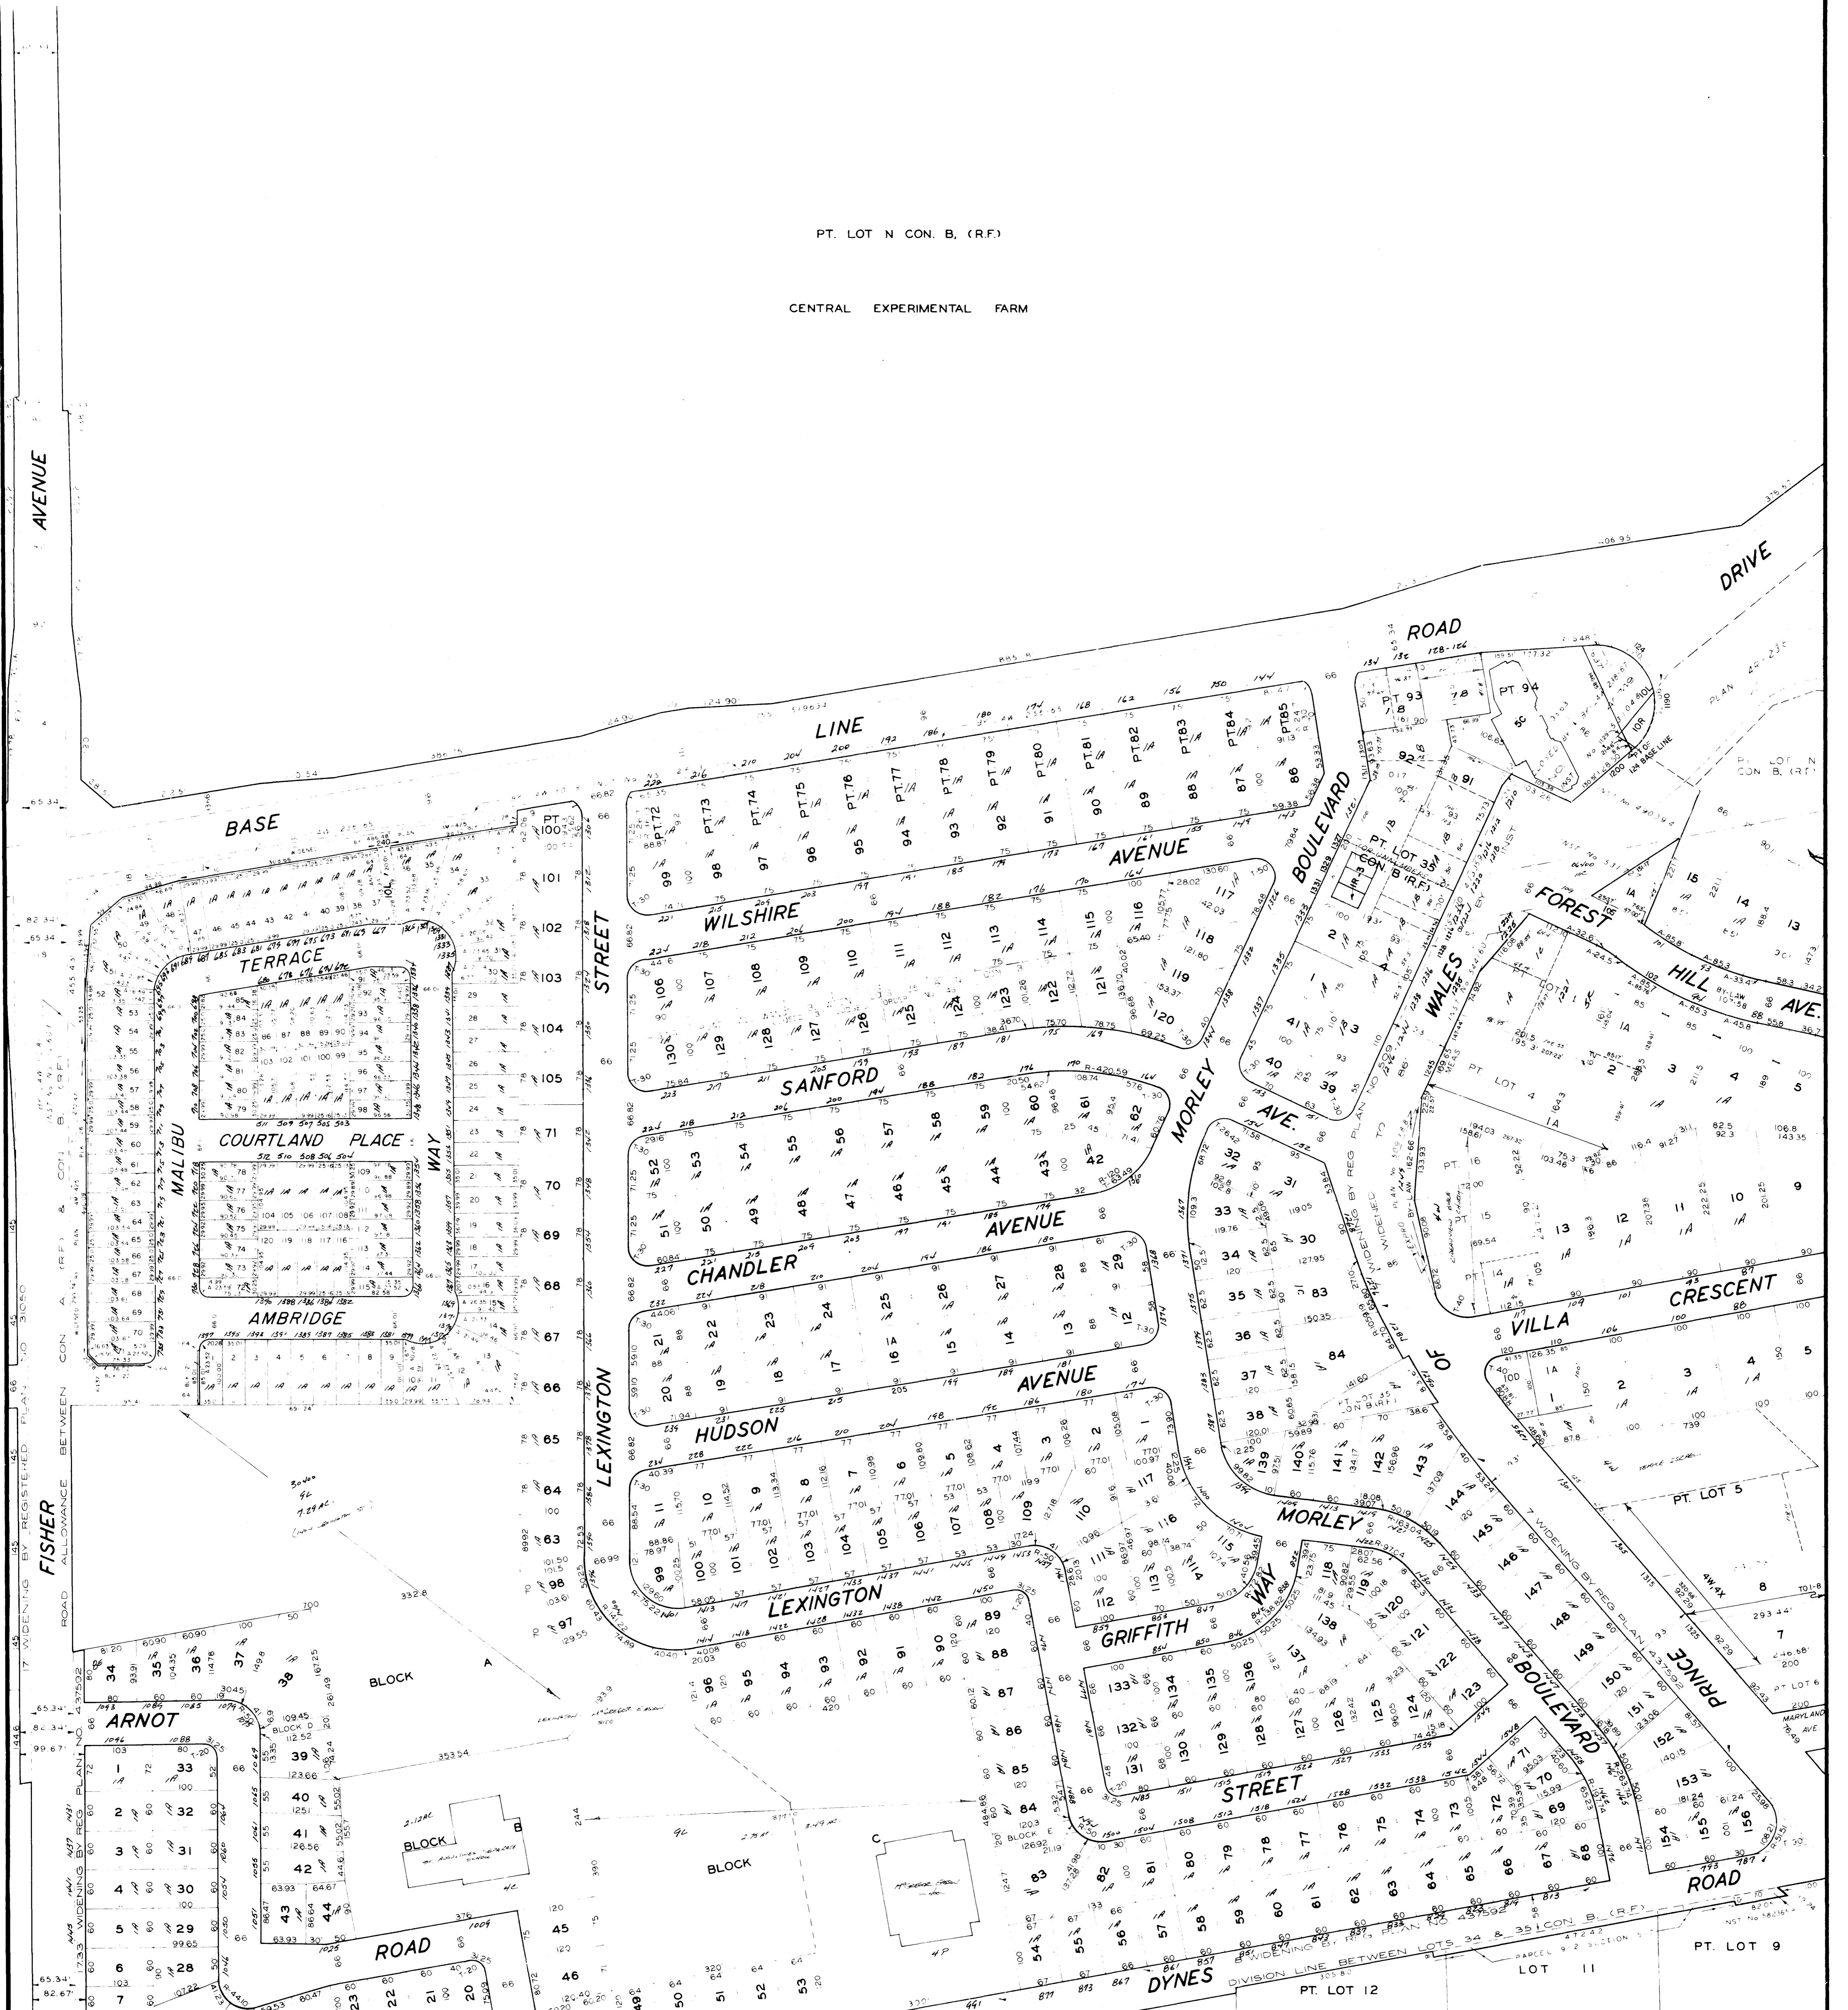

20.  
15  
80.  
1915

I-7

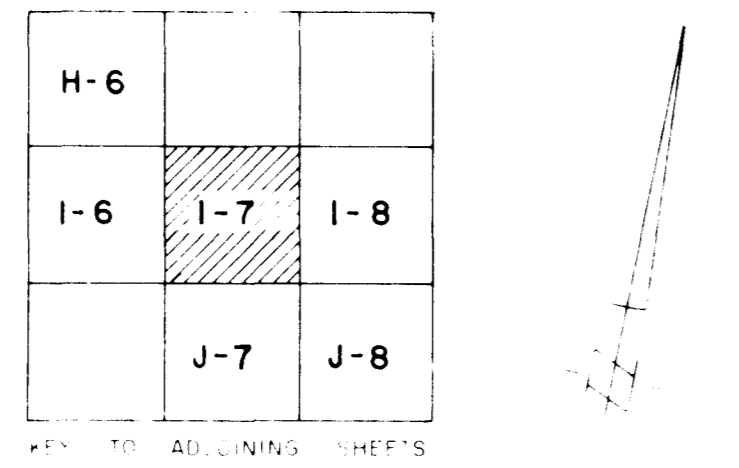

SECTIONAL PLAN OF  
**THE CITY OF OTTAWA**  
 SCALE 1"=100'

PREPARED BY THE SURVEYS AND MAPPING DIVISION OF THE  
 DEPARTMENT OF PHYSICAL ENVIRONMENT  
 CORPORATION OF THE CITY OF OTTAWA

31 JANUARY 1977

Copyright, CANADA, Serial No. 181982

THIS PLAN IS COMPILED FROM REGISTERED PLANS WITH THE ASSISTANCE OF A MINIMUM OF FIELD SURVEY. MOST MEASUREMENTS SHOWN HEREON HAVE BEEN TAKEN FROM SUCH PLANS OR FROM DEEDS OR BY-LAWS, AND THEY ARE NOT INTENDED TO DENY THE EXISTENCE OF EITHER SURPLUS OR DEFICIENCY WHICH MAY BE FOUND UPON A MORE DETAILED SURVEY.