

PT. LOT N CON. B. (R.F.)

CENTRAL EXPERIMENTAL FARM

PT. LOT N CON. B. (R.F.)

LOT 1

LOT 2

PT. LOT N CON. B. (R.F.)


LOT 3

PT. LOT 5

PT. LOT 5

PT. LOT 7

PT. 9

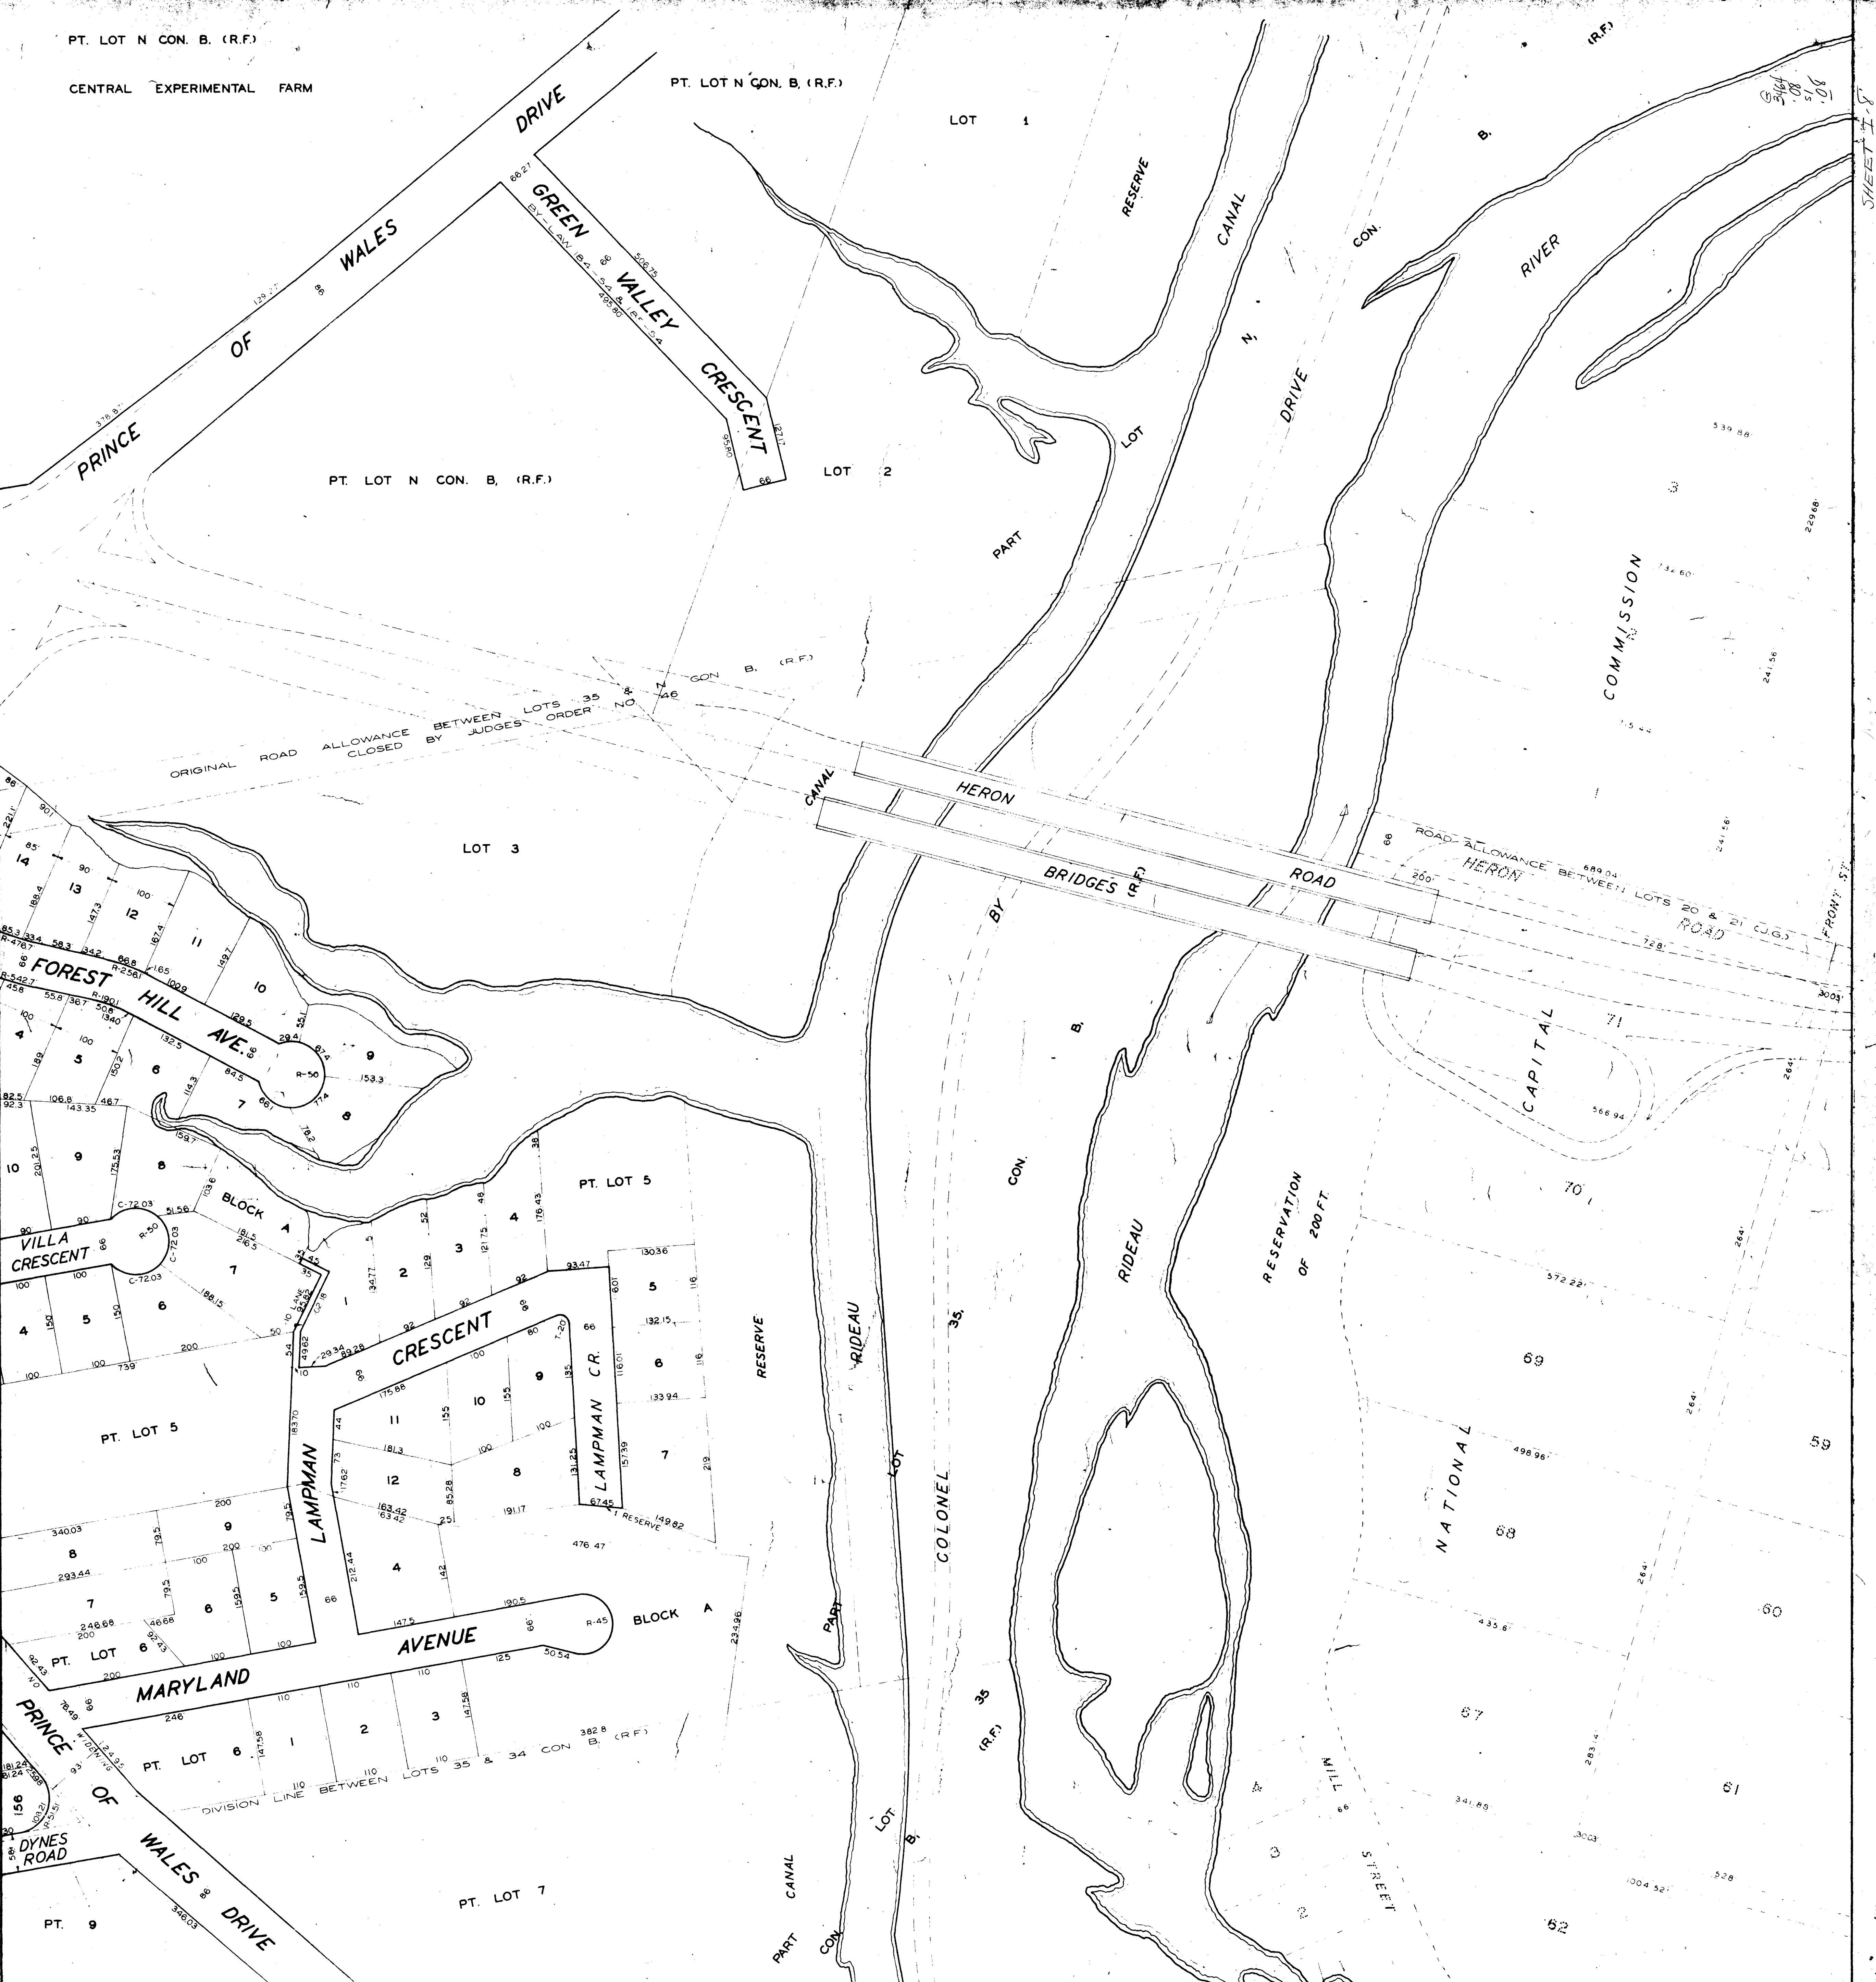


CORPORATION OF THE CITY OF OTTAWA
 — ENGINEERING DEPARTMENT-LEGAL SURVEYS BRANCH —

SHEET I-8

SCALE — 1" = 100'

COPYRIGHT, CANADA, SERIAL NO. 181982

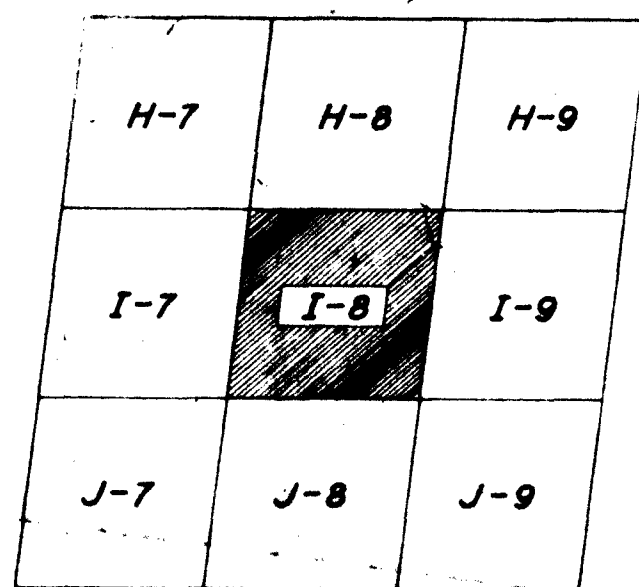

KEY TO ADJOINING SHEETS

THIS PLAN IS COMPILED FROM REGISTERED PLANS WITH THE ASSISTANCE OF A MINIMUM OF FIELD SURVEY. MOST MEASUREMENTS SHOWN HEREON HAVE BEEN TAKEN FROM SUCH PLANS OR FROM DEEDS OR BY-LAWS AND THEY ARE NOT INTENDED TO DENY THE EXISTENCE OF EITHER SURPLUS OR DEFICIENCY WHICH MAY BE FOUND UPON A MORE DETAILED SURVEY.

PLOTTED BY J.L.B.
 TRACED BY J.B.S.
 CHECKED BY P.A.H.
 APPROVED BY P.E. AYERS, P. ENG.
 DIRECTOR
 DATE 18 OCT. 68
 CITY SURVEYOR

REVISIONS

22 AUG 68
 8 JAN 68

SHEET I-8