



10.15
344
80
1995

SHEET N-13

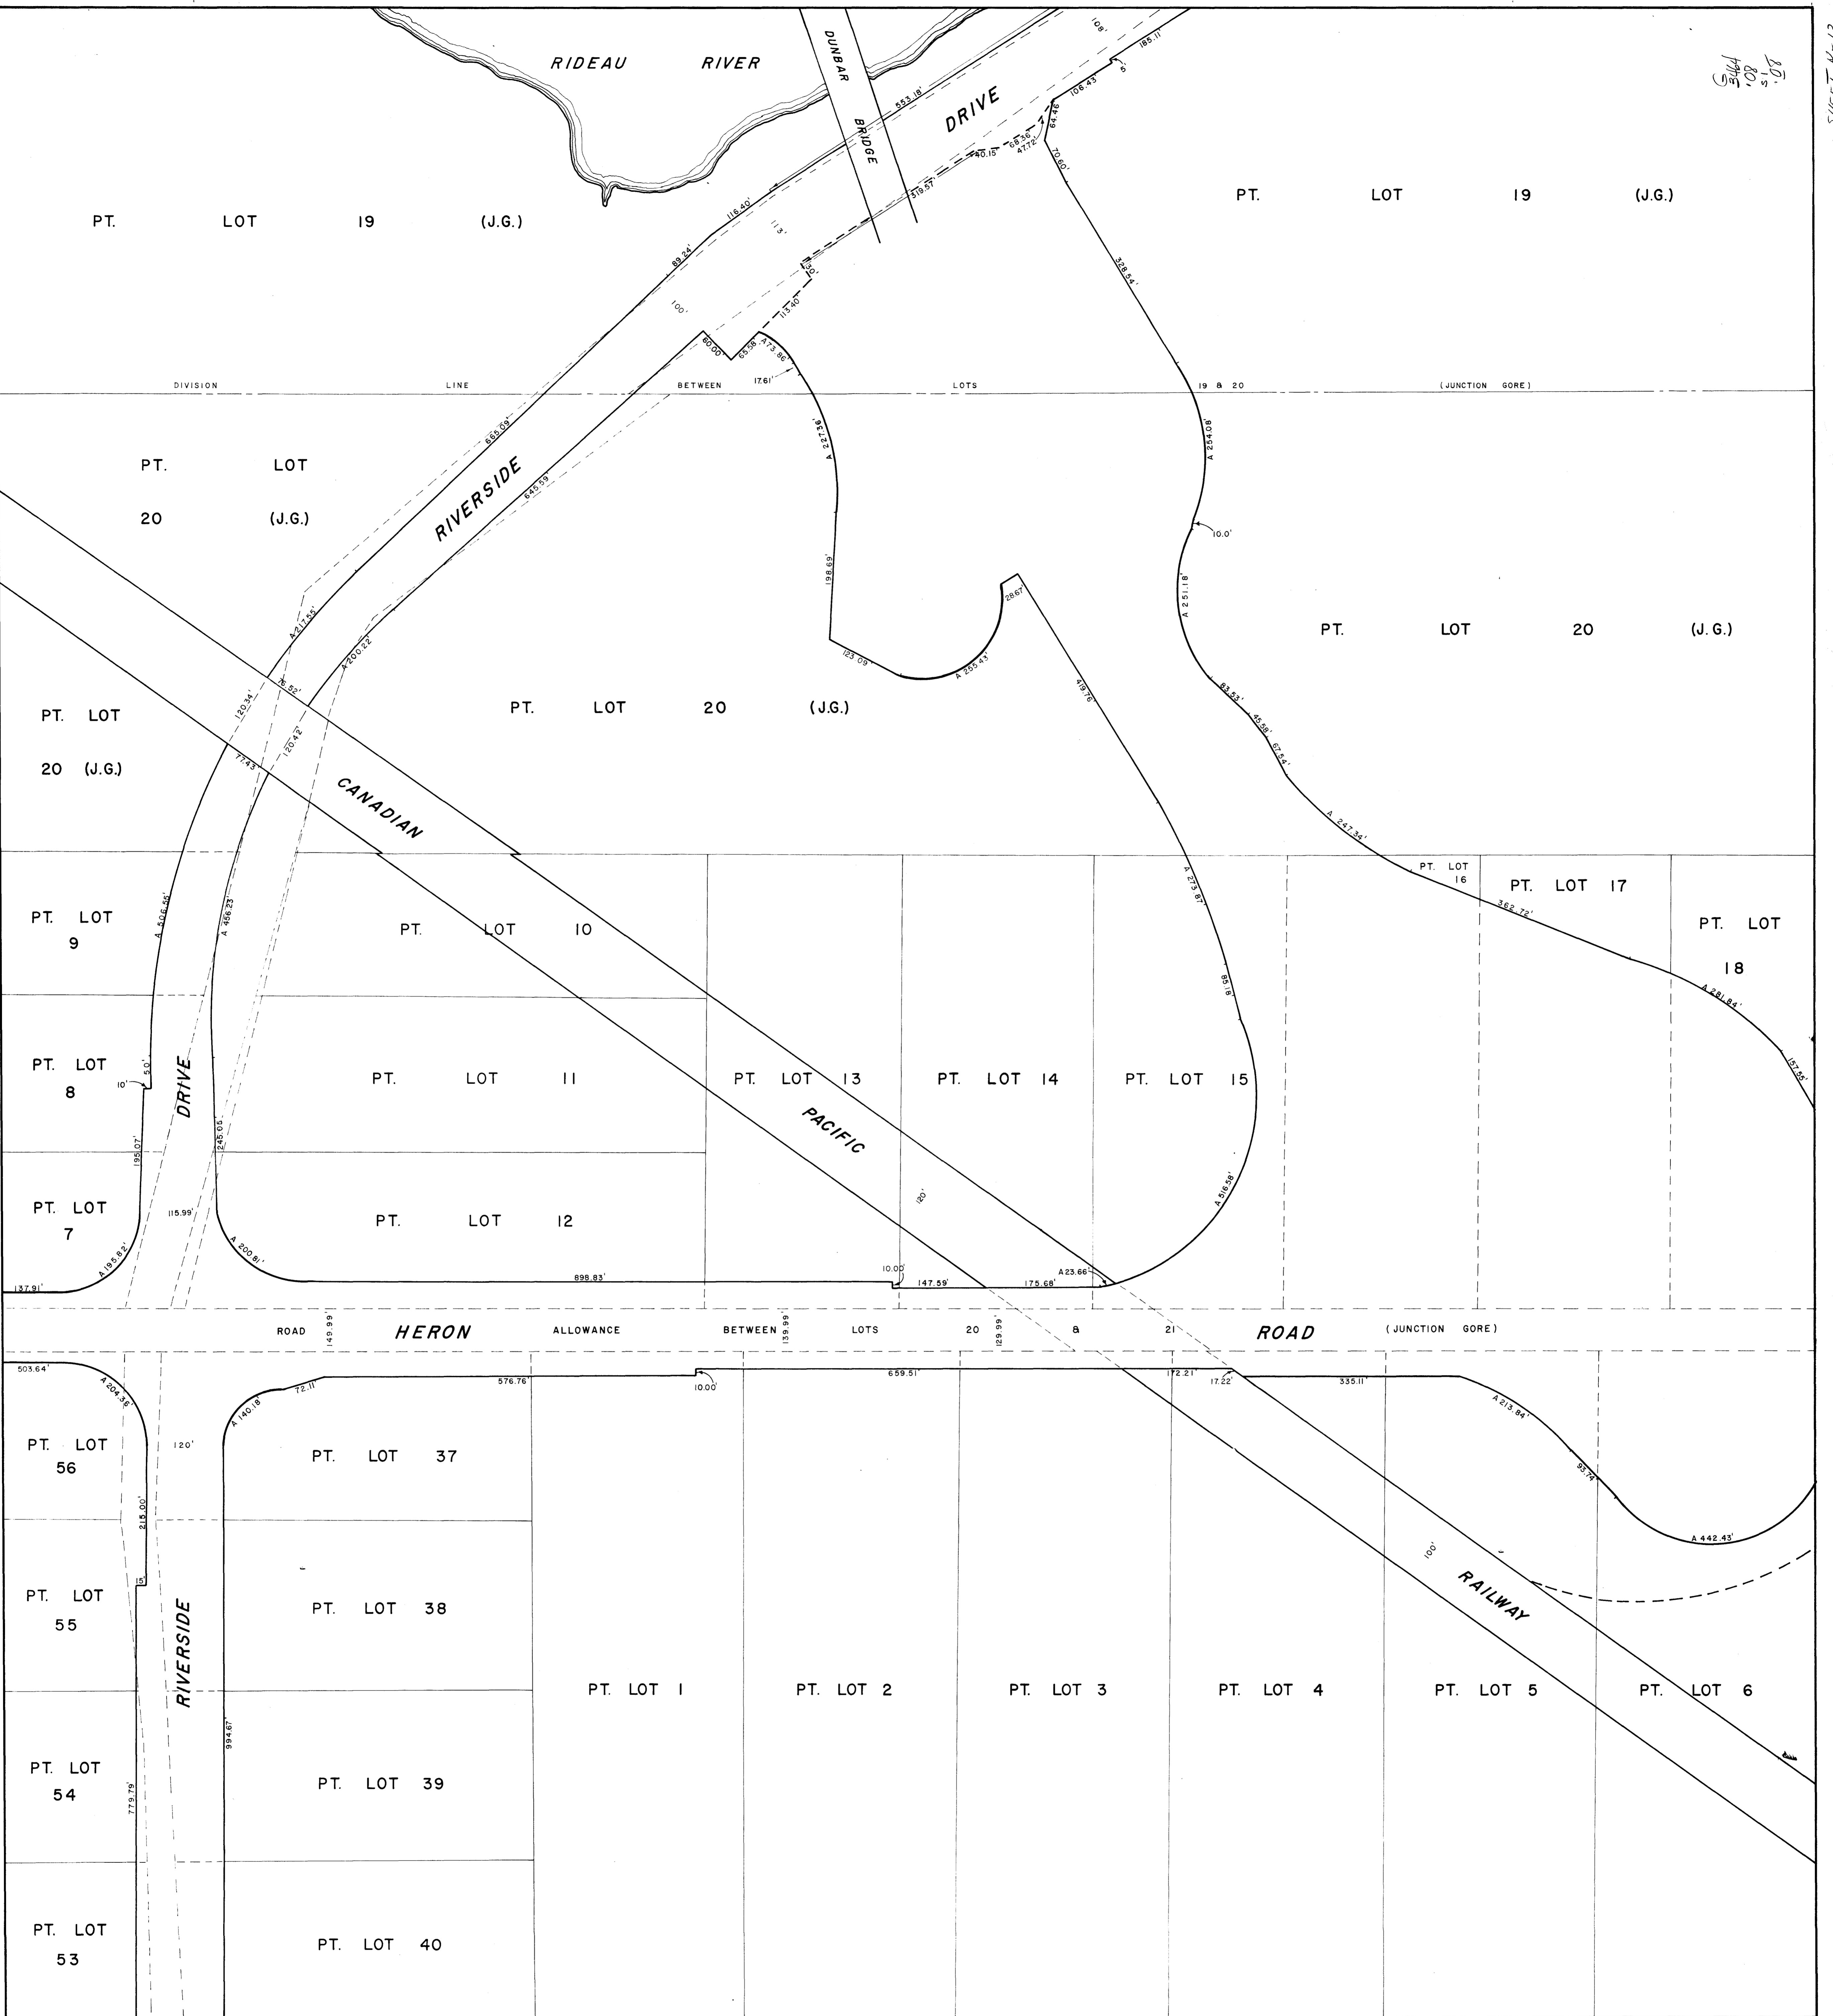

K-13

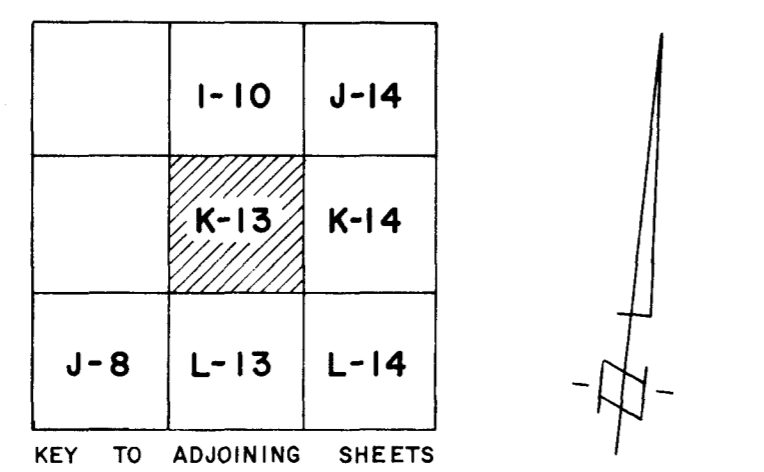

SECTIONAL PLAN OF
THE CITY OF OTTAWA

SCALE 1" = 100'

PREPARED BY THE SURVEYS AND MAPPING DIVISION OF THE
DEPARTMENT OF PHYSICAL ENVIRONMENT
CORPORATION OF THE CITY OF OTTAWA
MAY 3 1976

REVISION DATES

THIS PLAN IS COMPILED FROM REGISTERED PLANS WITH THE ASSISTANCE OF A MINIMUM OF FIELD SURVEY. MOST MEASUREMENTS SHOWN HEREON HAVE BEEN TAKEN FROM SUCH PLANS OR FROM DEEDS OR BY-LAWS, AND THEY ARE NOT INTENDED TO DENY THE EXISTENCE OF EITHER SURPLUS OR DEFICIENCY WHICH MAY BE FOUND UPON A MORE DETAILED SURVEY.