


544
-01
5.08

SHEET L-13

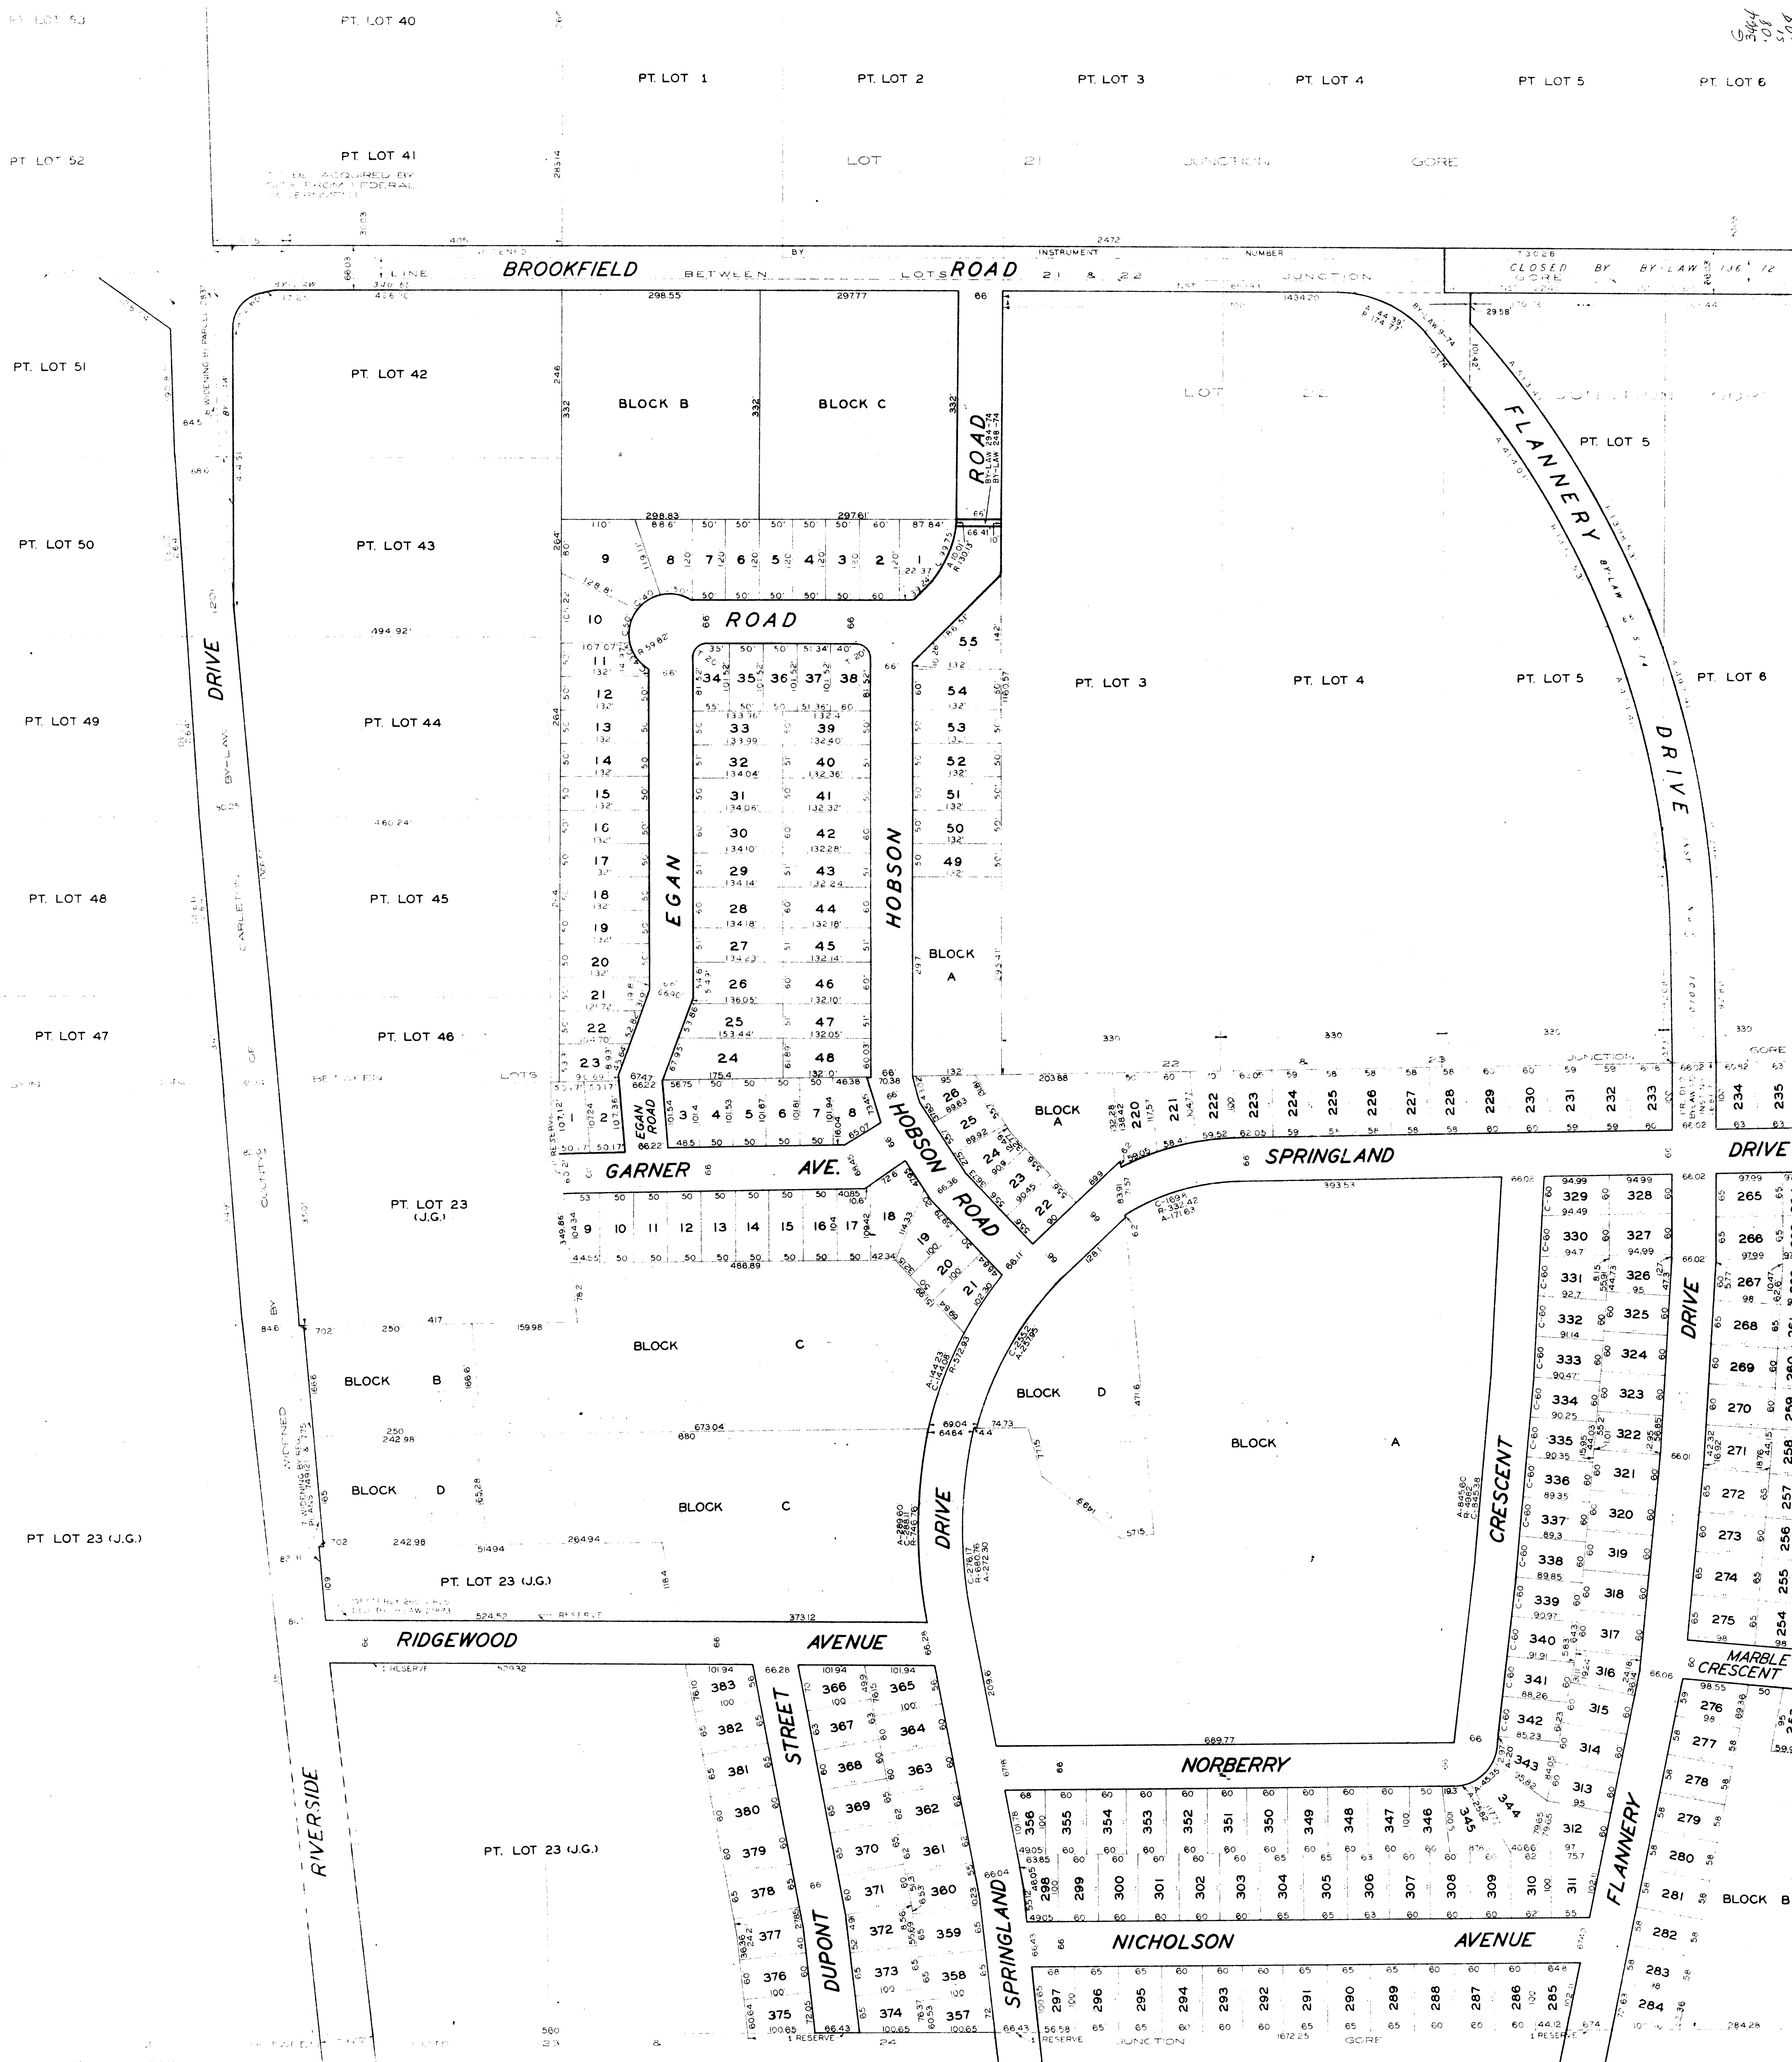

CORPORATION OF THE CITY OF OTTAWA
 ENGINEERING DEPARTMENT - LEGAL SURVEYS BRANCH


SHEET L-13

SCALE - 1" = 100'

COPYRIGHT, CANADA, SERIAL NO. 181982

THIS PLAN IS COMPILED FROM REGISTERED PLANS WITH THE ASSISTANCE OF A MINIMUM OF FIELD SURVEY. MOST MEASUREMENTS SHOWN HEREON HAVE BEEN TAKEN FROM SUCH PLANS OR FROM DEEDS OR BY-LAWS AND THEY ARE NOT INTENDED TO DENY THE EXISTENCE OF EITHER SURPLUS OR DEFICIENCY WHICH MAY BE FOUND UPON A MORE DETAILED SURVEY.

PLOTTED BY: J.B.S.
 TRACED BY: J.B.S.
 CHECKED BY: J.B.S.
 APPROVED BY: F.E. AYERS, P. ENG. DIRECTOR
 DATE: 27 AUG 66
 CITY SURVEYOR

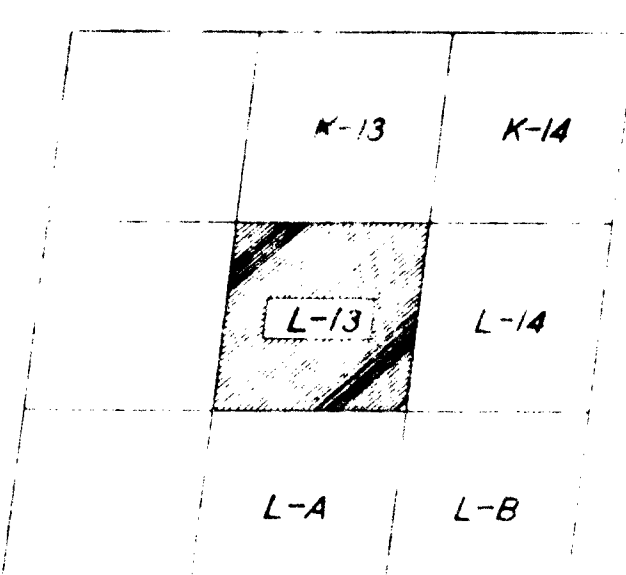

KEY TO ADJOINING SHEETS