



3464  
-08  
-08

L-A  
SHEET L-1A

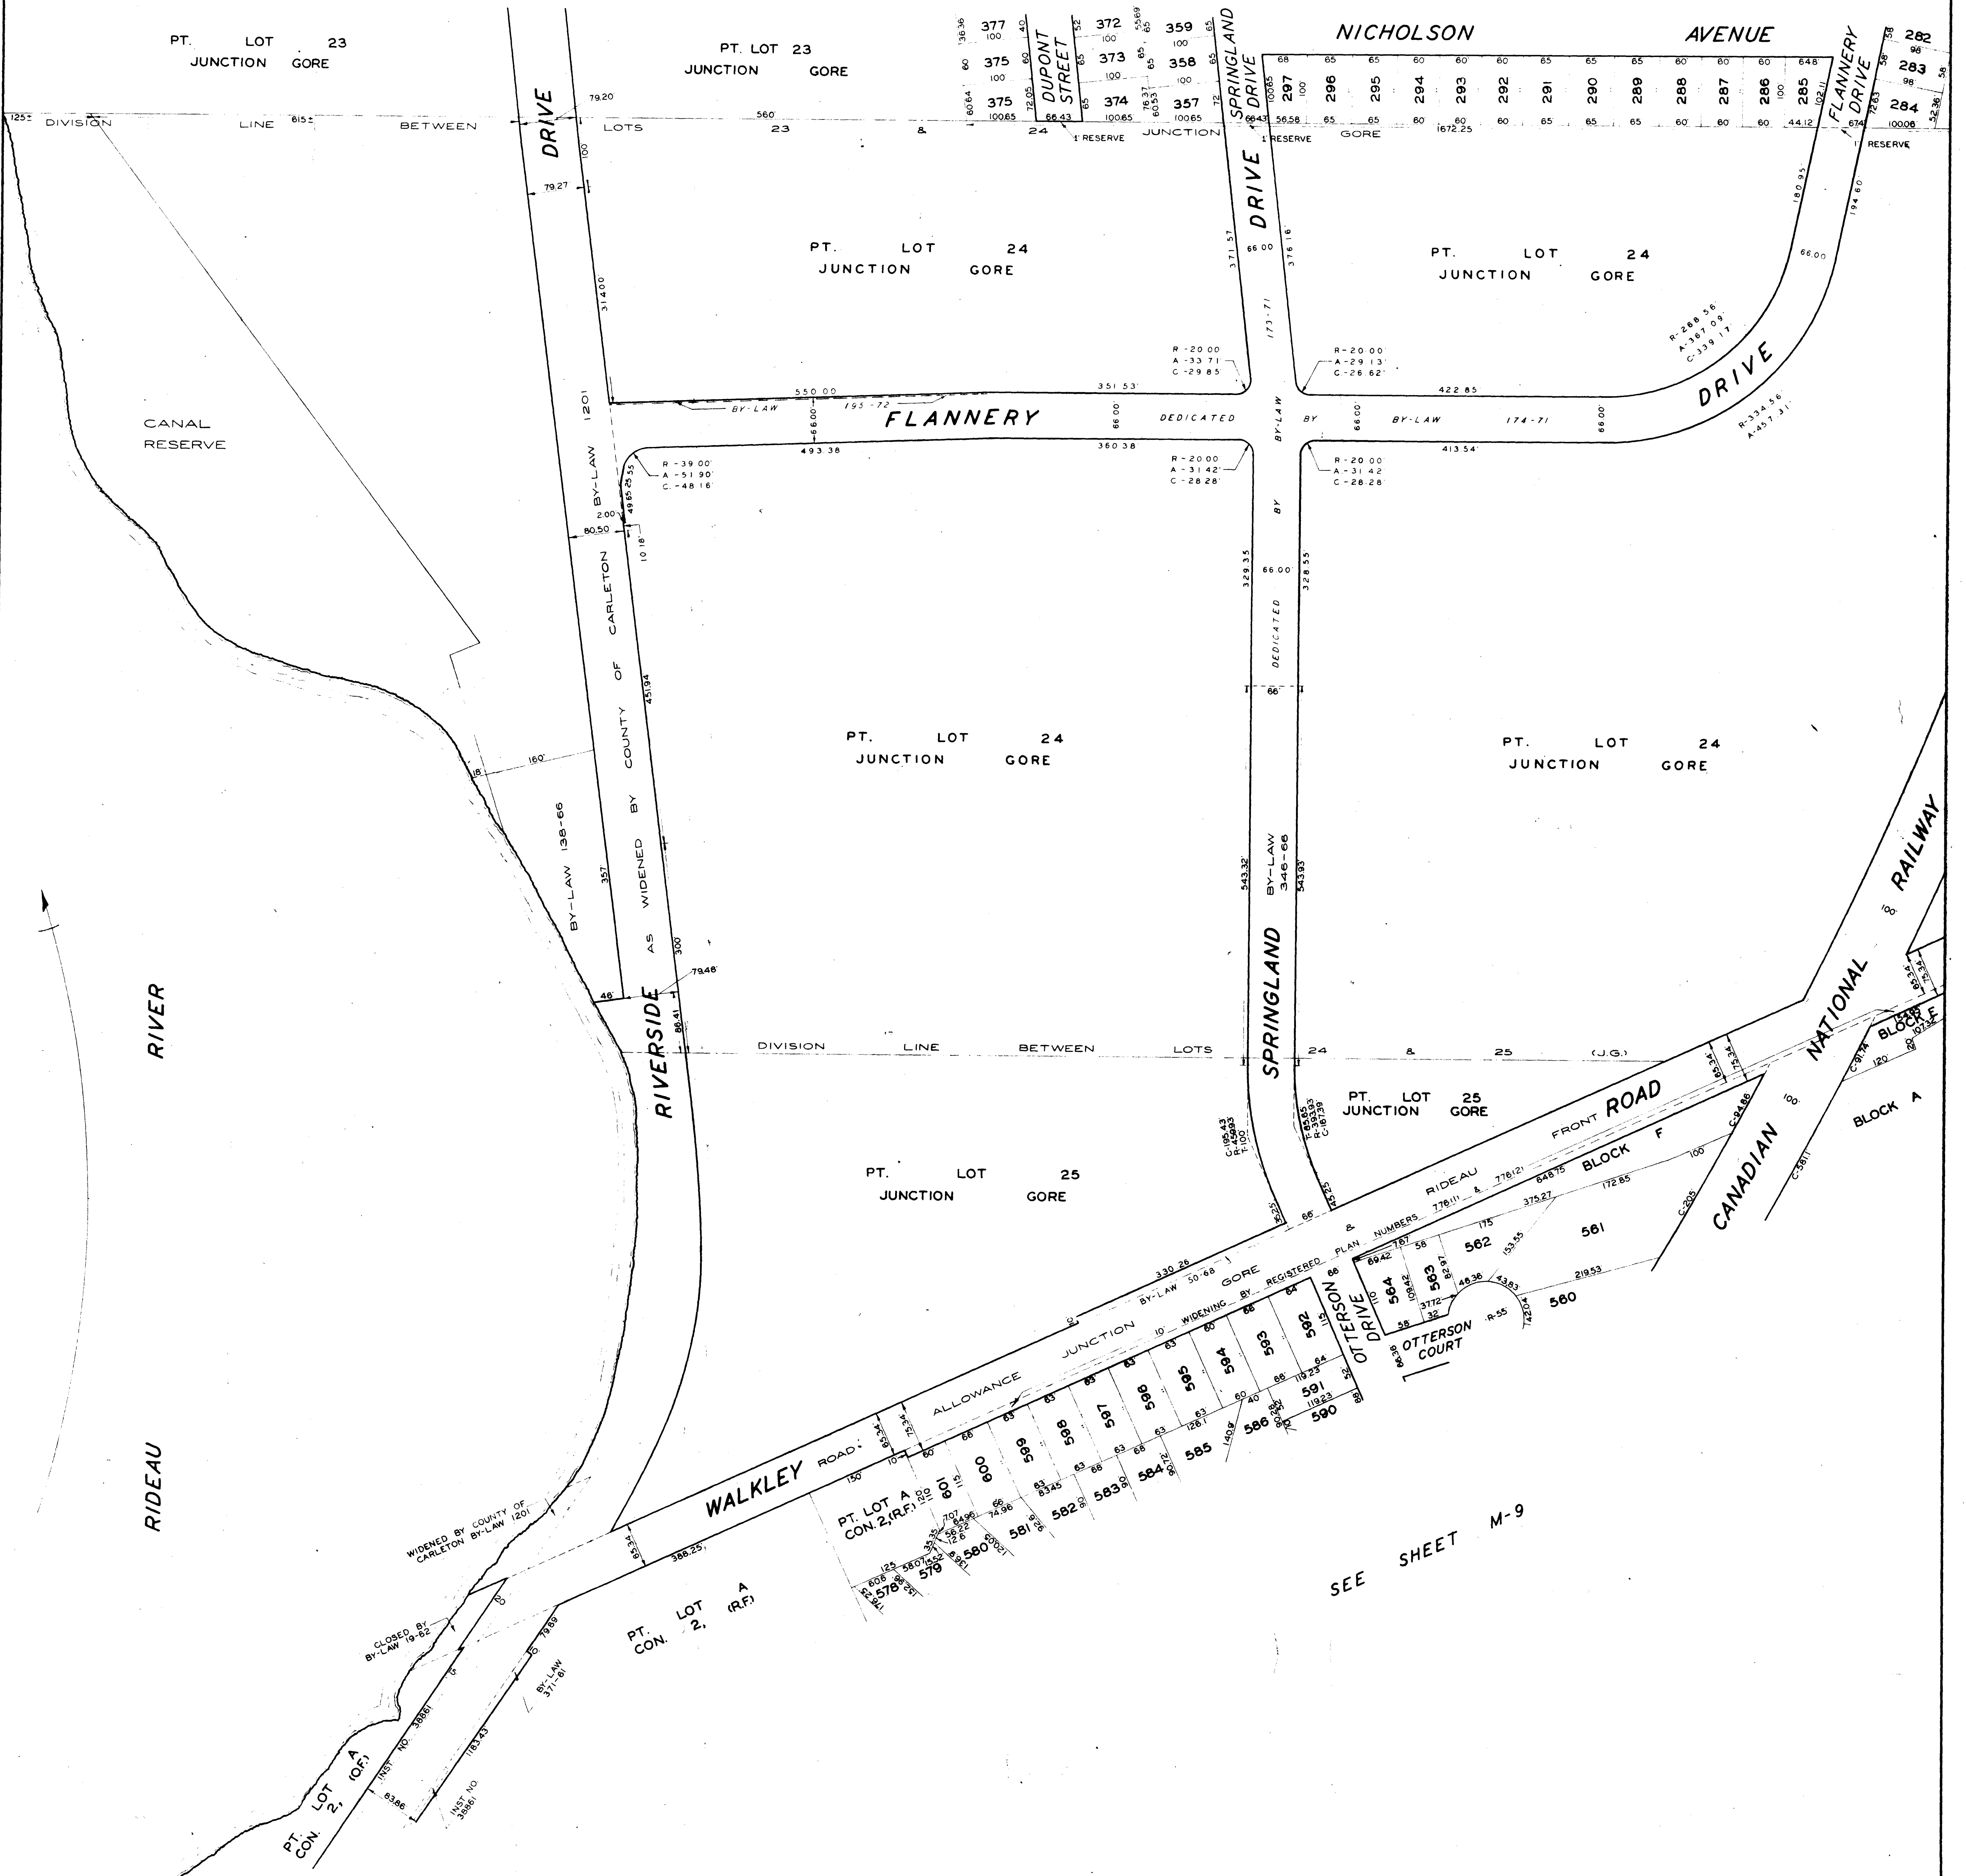

SEE SHEET M-9

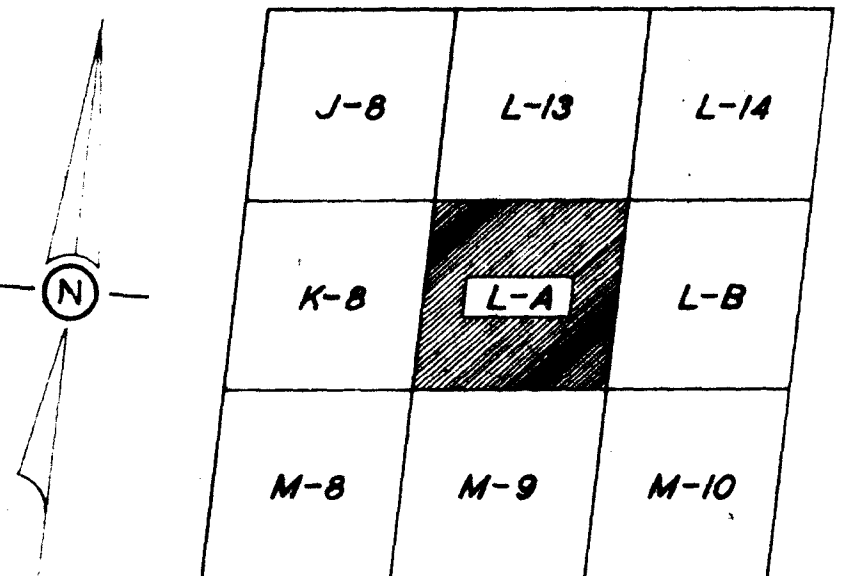

KEY TO ADJOINING SHEETS

**CORPORATION OF THE CITY OF OTTAWA**  
ENGINEERING DEPARTMENT — LEGAL SURVEYS BRANCH

**SHEET L-A**

SCALE — 1" = 100'

COPYRIGHT, CANADA, SERIAL NO. 181982

<p>PLOTTED BY: J.L.B.</p> <p>TRACED BY: J.B.S.</p> <p>CHECKED BY: P.A.H.</p> <p>APPROVED BY: F.E. AYERS, P. ENG. DIRECTOR</p> <p>DATE: 20 FEB 77</p>	<p>REVISIONS</p> <p>10 JUN 68</p> <p>29 OCT 71</p> <p>20 OCT 72</p>
--	---

THIS PLAN IS COMPILED FROM REGISTERED PLANS WITH THE ASSISTANCE OF A MINIMUM OF FIELD SURVEY. MOST MEASUREMENTS SHOWN HEREON HAVE BEEN TAKEN FROM SUCH PLANS OR FROM DEEDS OR BY-LAWS AND THEY ARE NOT INTENDED TO DENY THE EXISTENCE OF EITHER SURPLUS OR DEFICIENCY WHICH MAY BE FOUND UPON A MORE DETAILED SURVEY.