



801
15
101
5464
G

L-B
SHEET L-B

SEE SHEET L-14

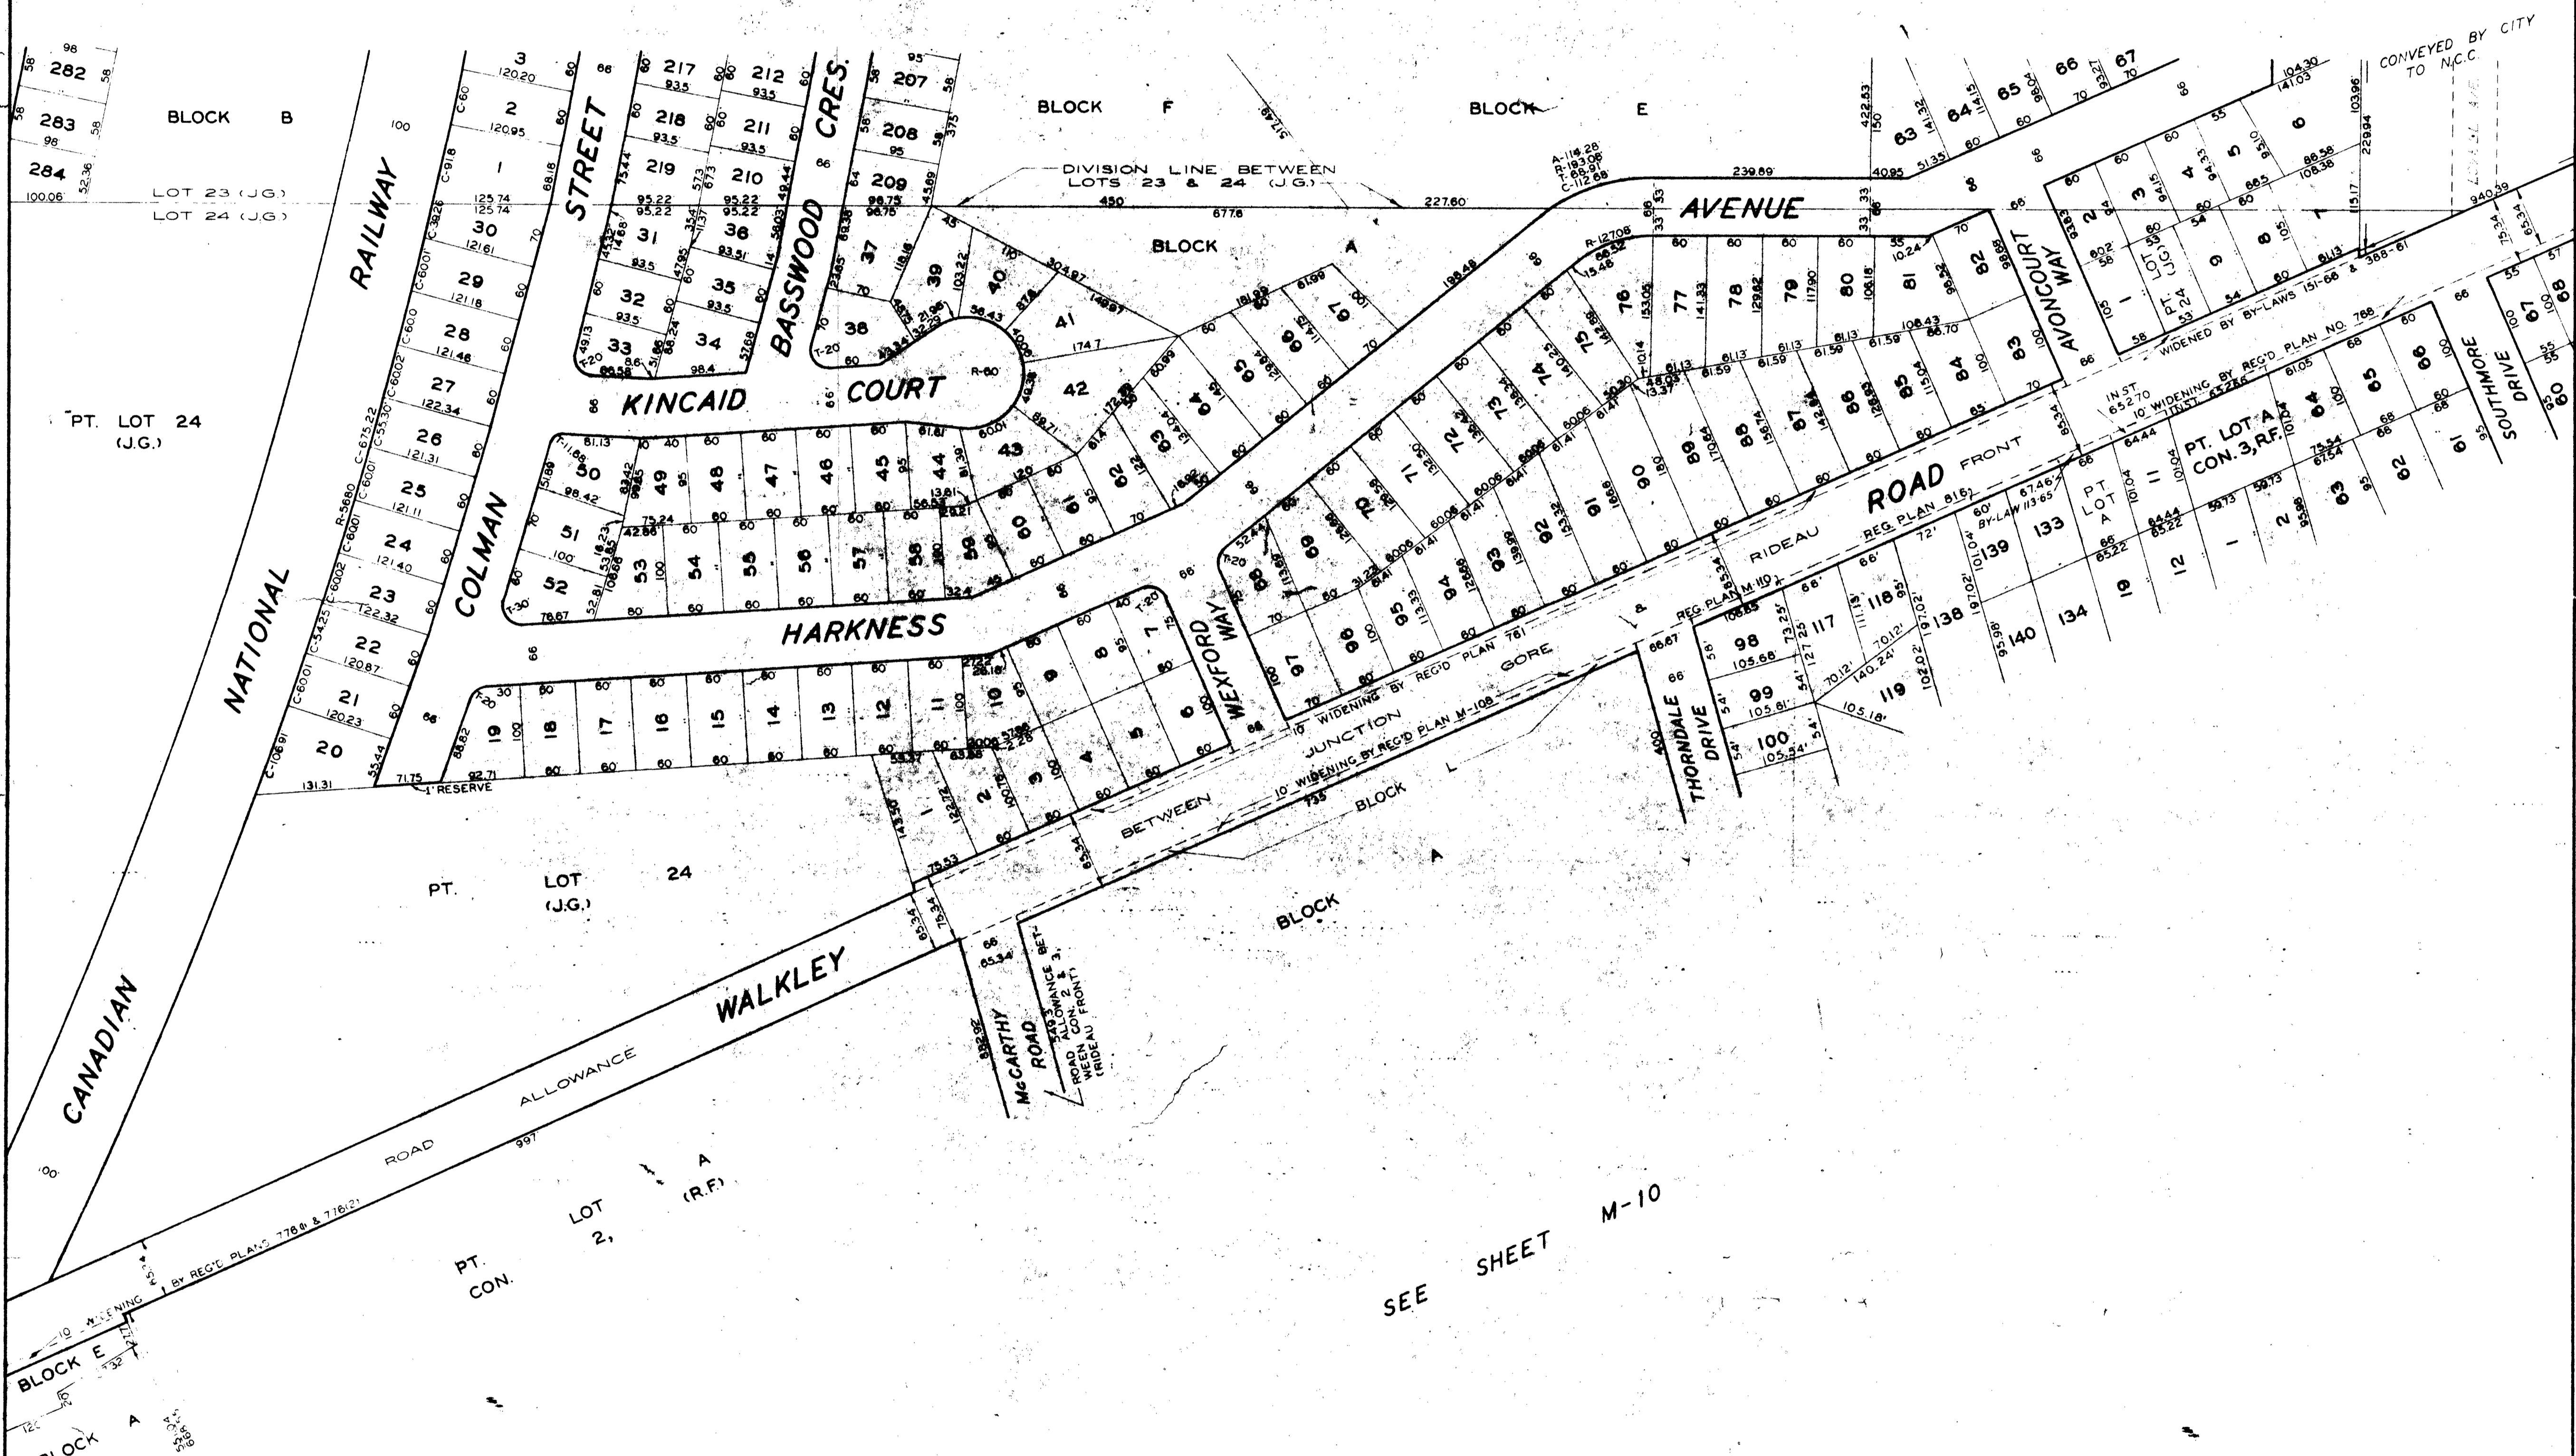

SEE SHEET M-10

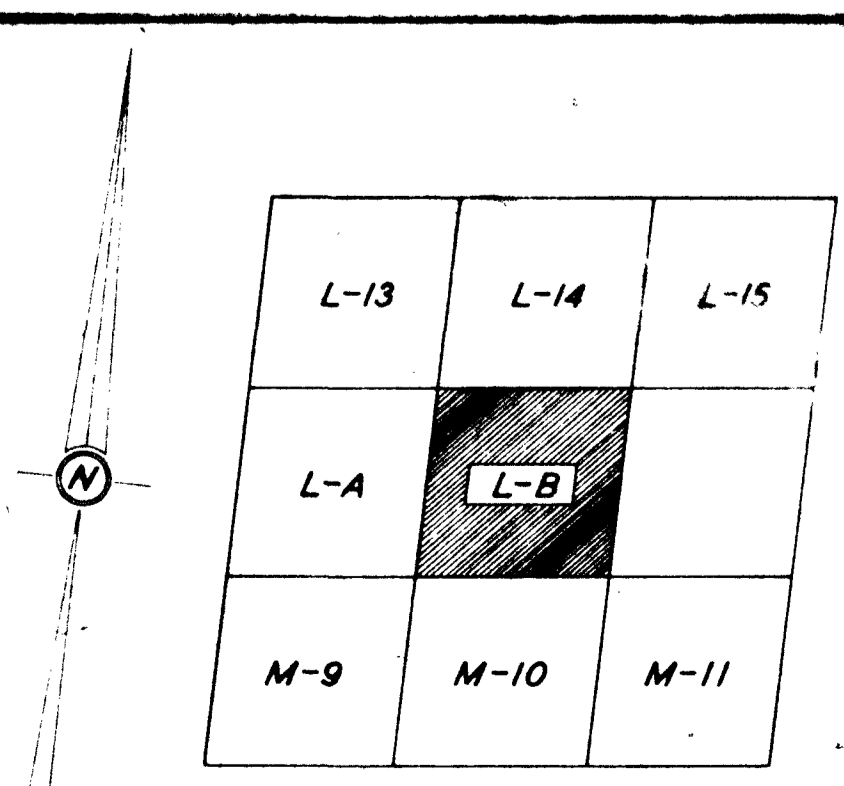

KEY TO ADJOINING SHEETS

CORPORATION OF THE CITY OF OTTAWA
ENGINEERING DEPARTMENT - LEGAL SURVEYS BRANCH

SHEET L-B

SCALE - 1" = 100'

COPYRIGHT, CANADA, SERIAL NO. 181982

THIS PLAN IS COMPILED FROM REGISTERED PLANS WITH THE ASSISTANCE OF A MINIMUM OF FIELD SURVEY. MOST MEASUREMENTS SHOWN HEREON HAVE BEEN TAKEN FROM SUCH PLANS OR FROM DEEDS OR BY-LAWS AND THEY ARE NOT INTENDED TO DENY THE EXISTENCE OF EITHER SURPLUS OR DEFICIENCY WHICH MAY BE FOUND UPON A MORE DETAILED SURVEY.

PLOTTED BY - J.L.B.
 TRACED BY - J.B.S.
 CHECKED BY - P.A.H.
 APPROVED BY - F.E. AYERS, P. ENG. DIRECTOR
 DATE - 15 FEB. 87
G. McKeown
 CITY SURVEYOR

REVISIONS	
30 AUG 87	

L-B