


SEE SHEET -14

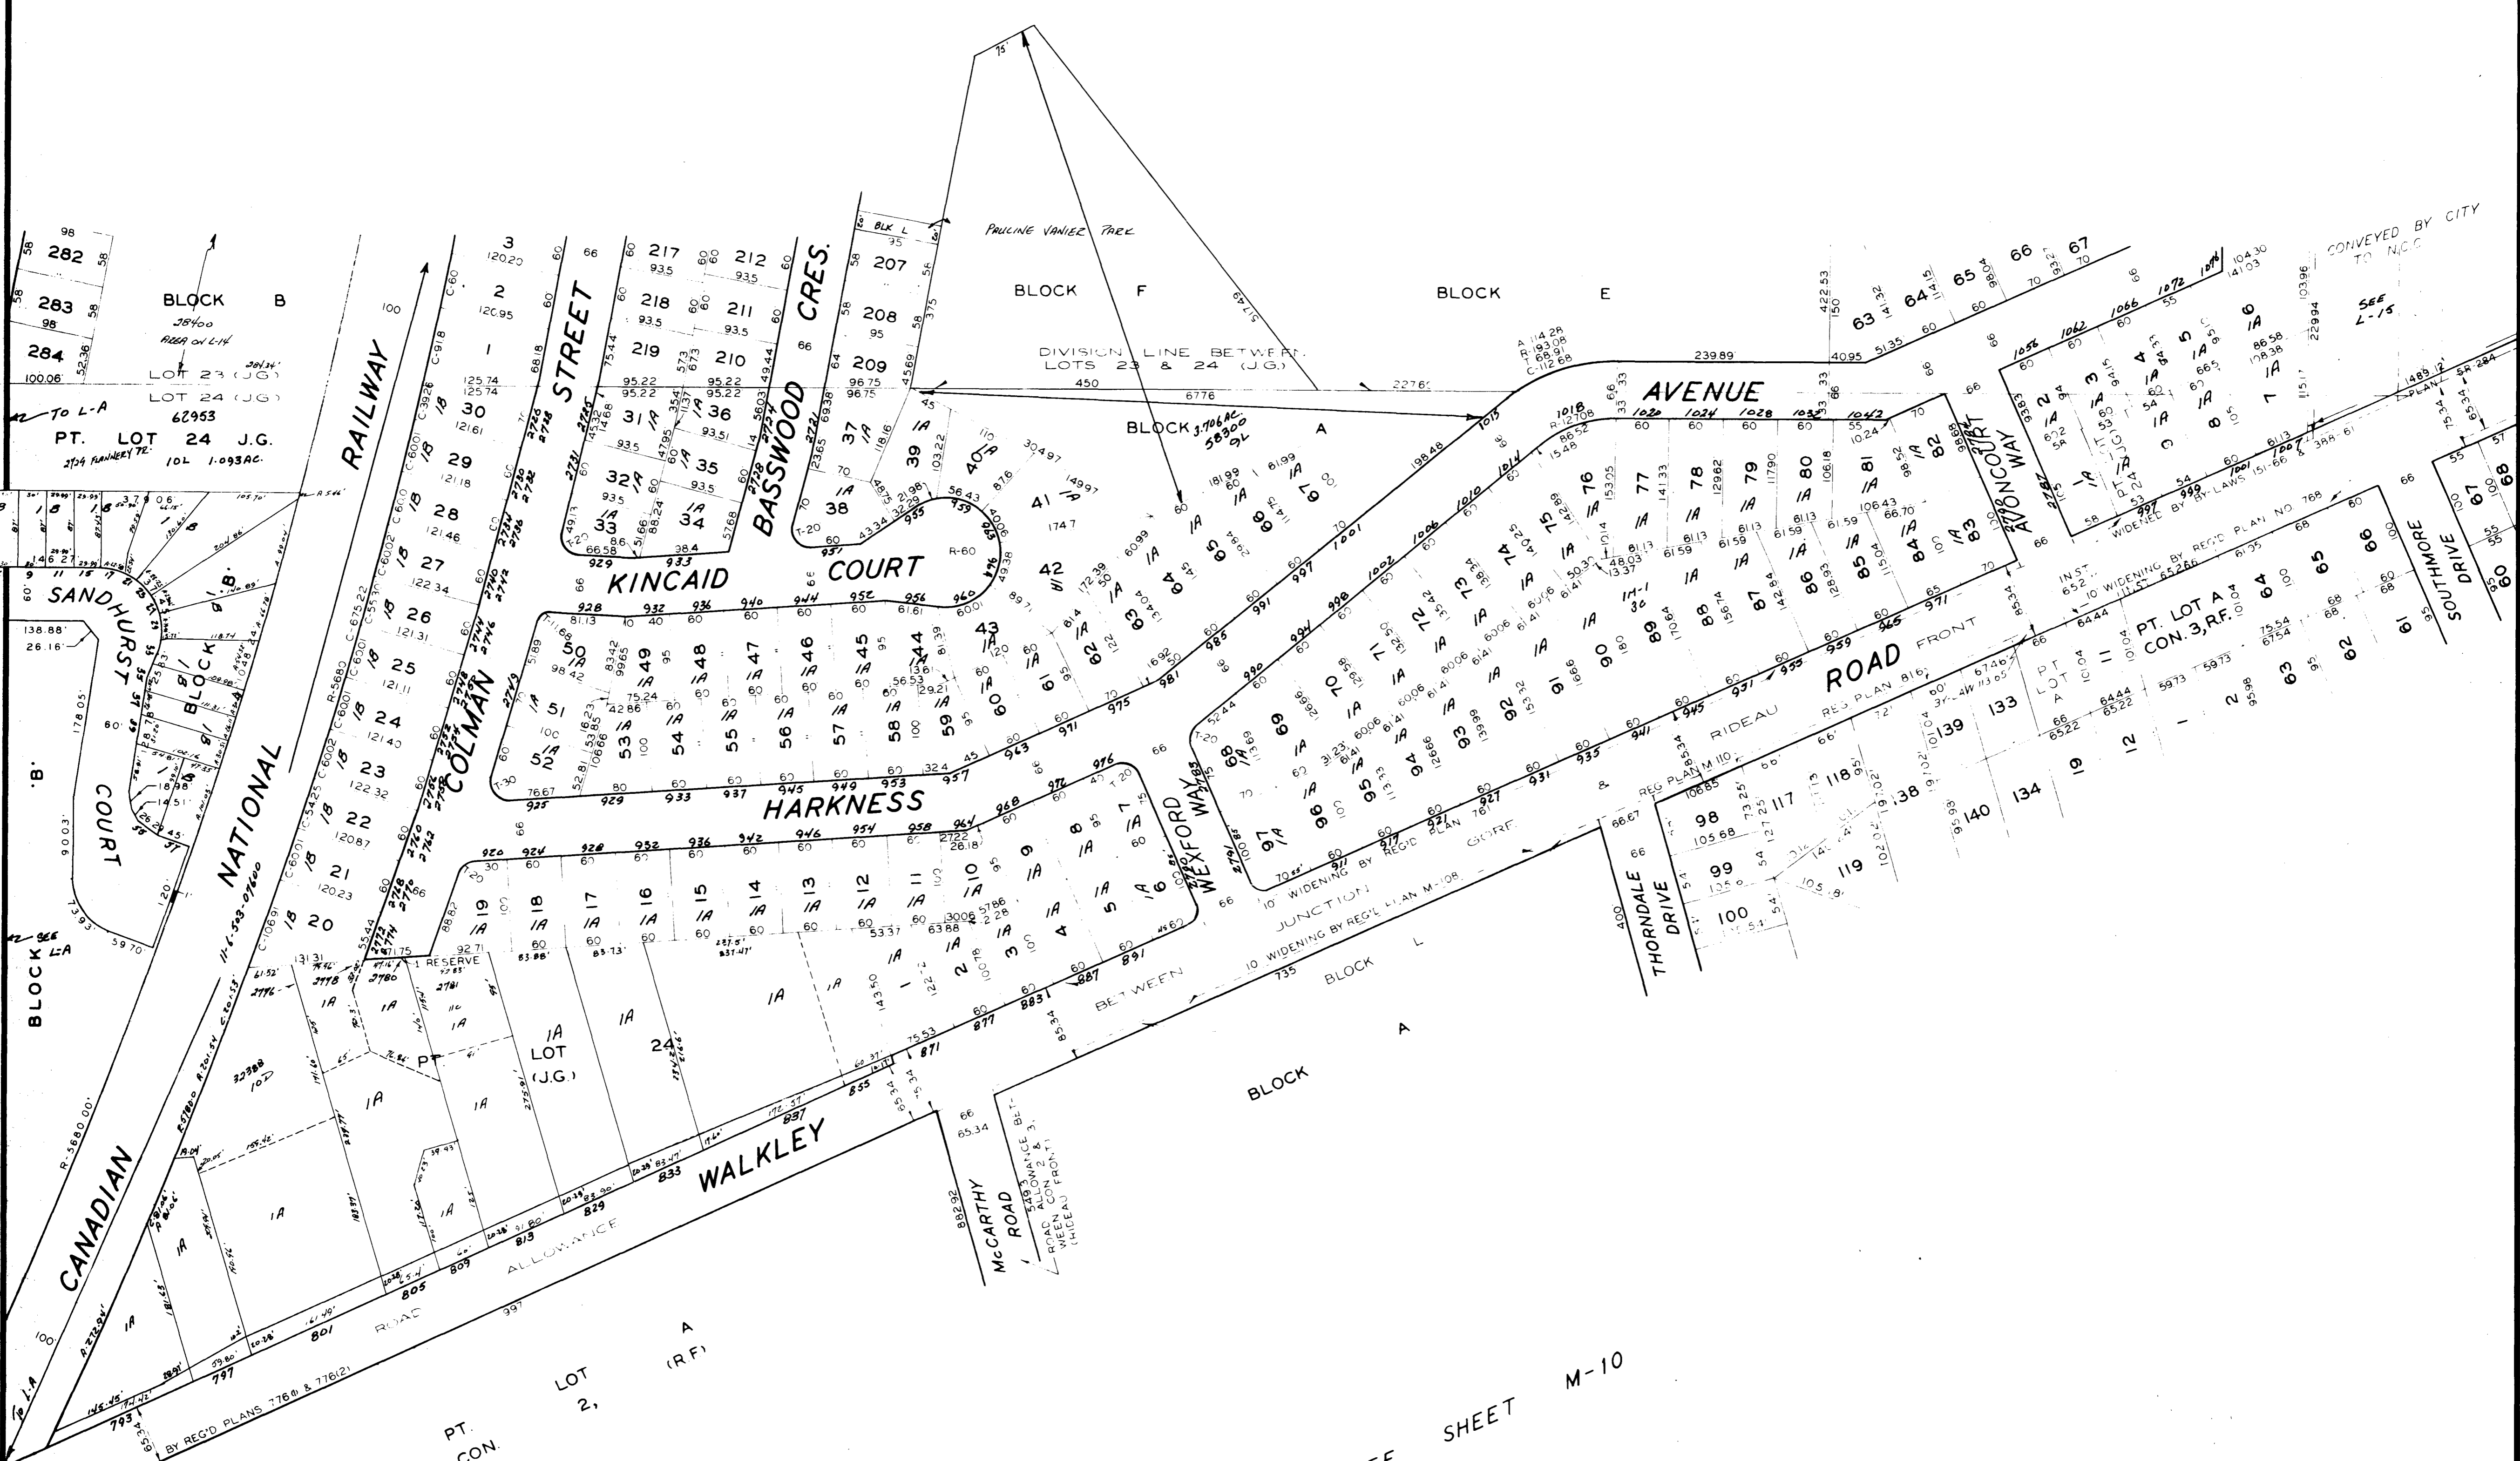


SEE SHEET M-10

L-B

3464
51
507

L-13	L-14	L-15
L-A	L-B	
M-9	M-10	M-11

KEY TO ADJOINING SHEETS

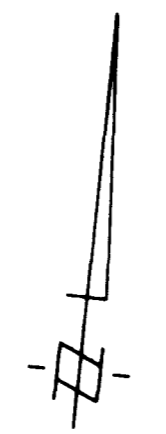

SECTIONAL PLAN OF
THE CITY OF OTTAWA

SCALE 1" = 100'

PREPARED BY THE SURVEYS AND MAPPING DIVISION OF THE
DEPARTMENT OF PHYSICAL ENVIRONMENT
CORPORATION OF THE CITY OF OTTAWA

21 FEBRUARY 1977

REVISION DATES

26 OCT 78

THIS PLAN IS COMPILED FROM REGISTERED PLANS WITH THE ASSISTANCE OF A MINIMUM OF FIELD SURVEY MOST MEASUREMENTS SHOWN HEREON HAVE BEEN TAKEN FROM SUCH PLANS OR FROM DEEDS OR BY-LAWS, AND THEY ARE NOT INTENDED TO DENY THE EXISTENCE OF EITHER SURPLUS OR DEFICIENCY WHICH MAY BE FOUND UPON A MORE DETAILED SURVEY

Copyright, CANADA, Serial No 181982