



5344
108
518

SHEET M-18

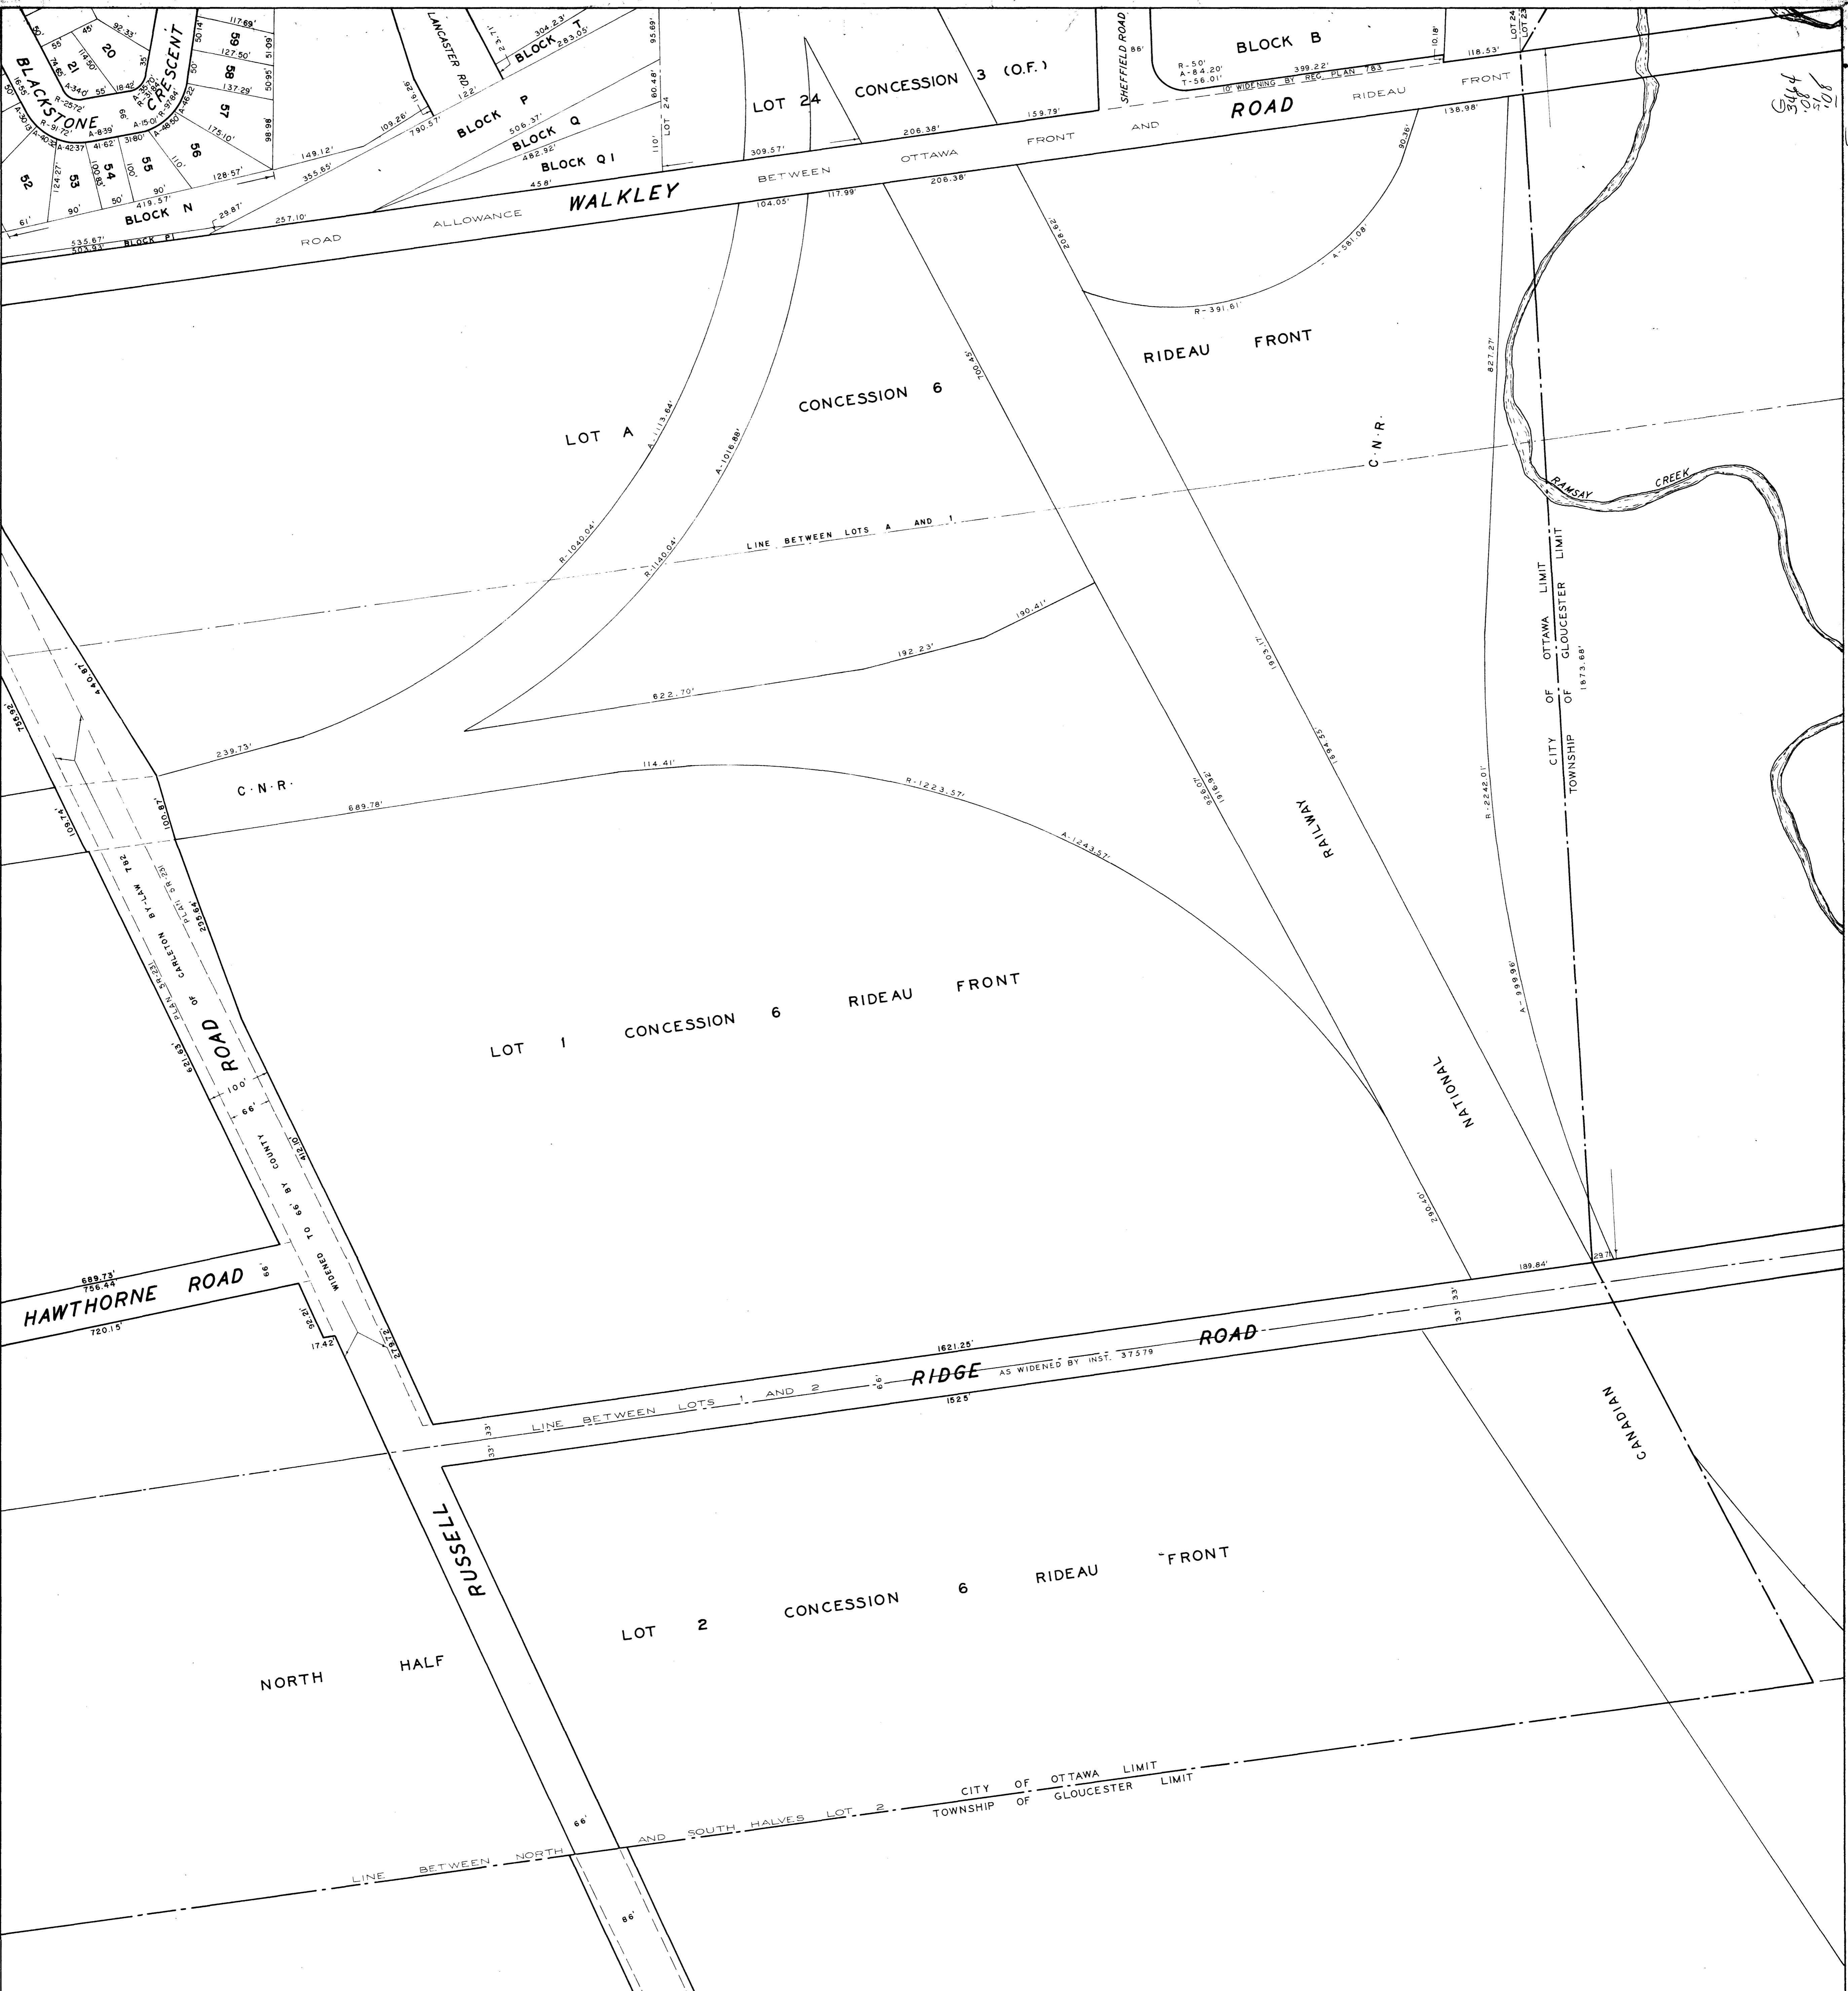

M-18

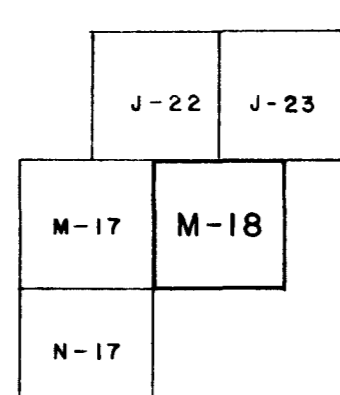

KEY TO ADJOINING SHEETS

SECTIONAL PLAN OF
THE CITY OF OTTAWA
 SCALE 1" = 100'

PREPARED BY THE SURVEYS AND MAPPING DIVISION OF THE
 DEPARTMENT OF PHYSICAL ENVIRONMENT
 CORPORATION OF THE CITY OF OTTAWA

28 AUGUST 1973

REVISION DATES

REVISION DATES

Copyright CANADA, Serial No. 181982

THIS PLAN IS COMPILED FROM REGISTERED PLANS WITH THE ASSISTANCE OF A MINIMUM OF FIELD SURVEY. MOST MEASUREMENTS SHOWN HEREON HAVE BEEN TAKEN FROM SUCH PLANS OR FROM DEEDS OR BY-LAWS, AND THEY ARE NOT INTENDED TO DENY THE EXISTENCE OF EITHER SURPLUS OR DEFICIENCY WHICH MAY BE FOUND UPON A MORE DETAILED SURVEY.