
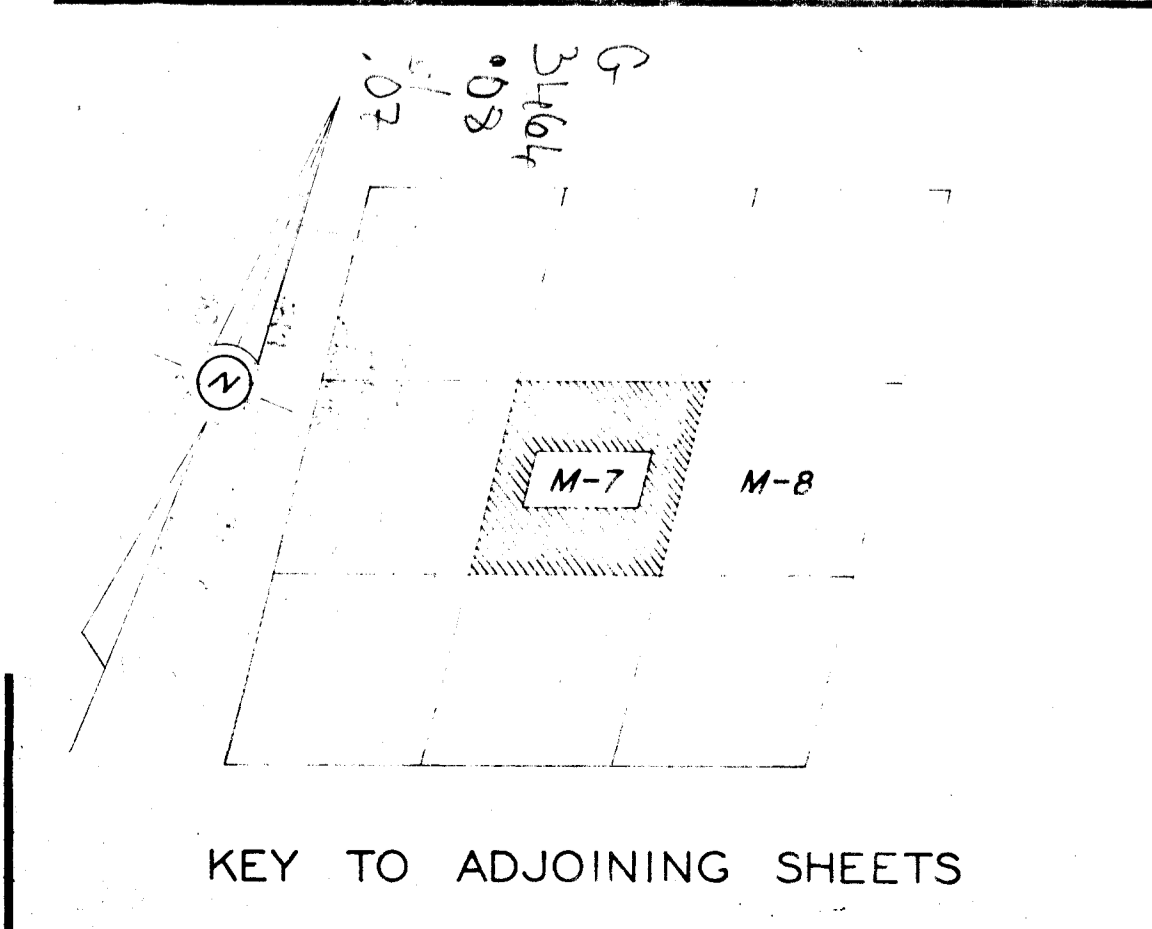


RIVER

RIDEAU

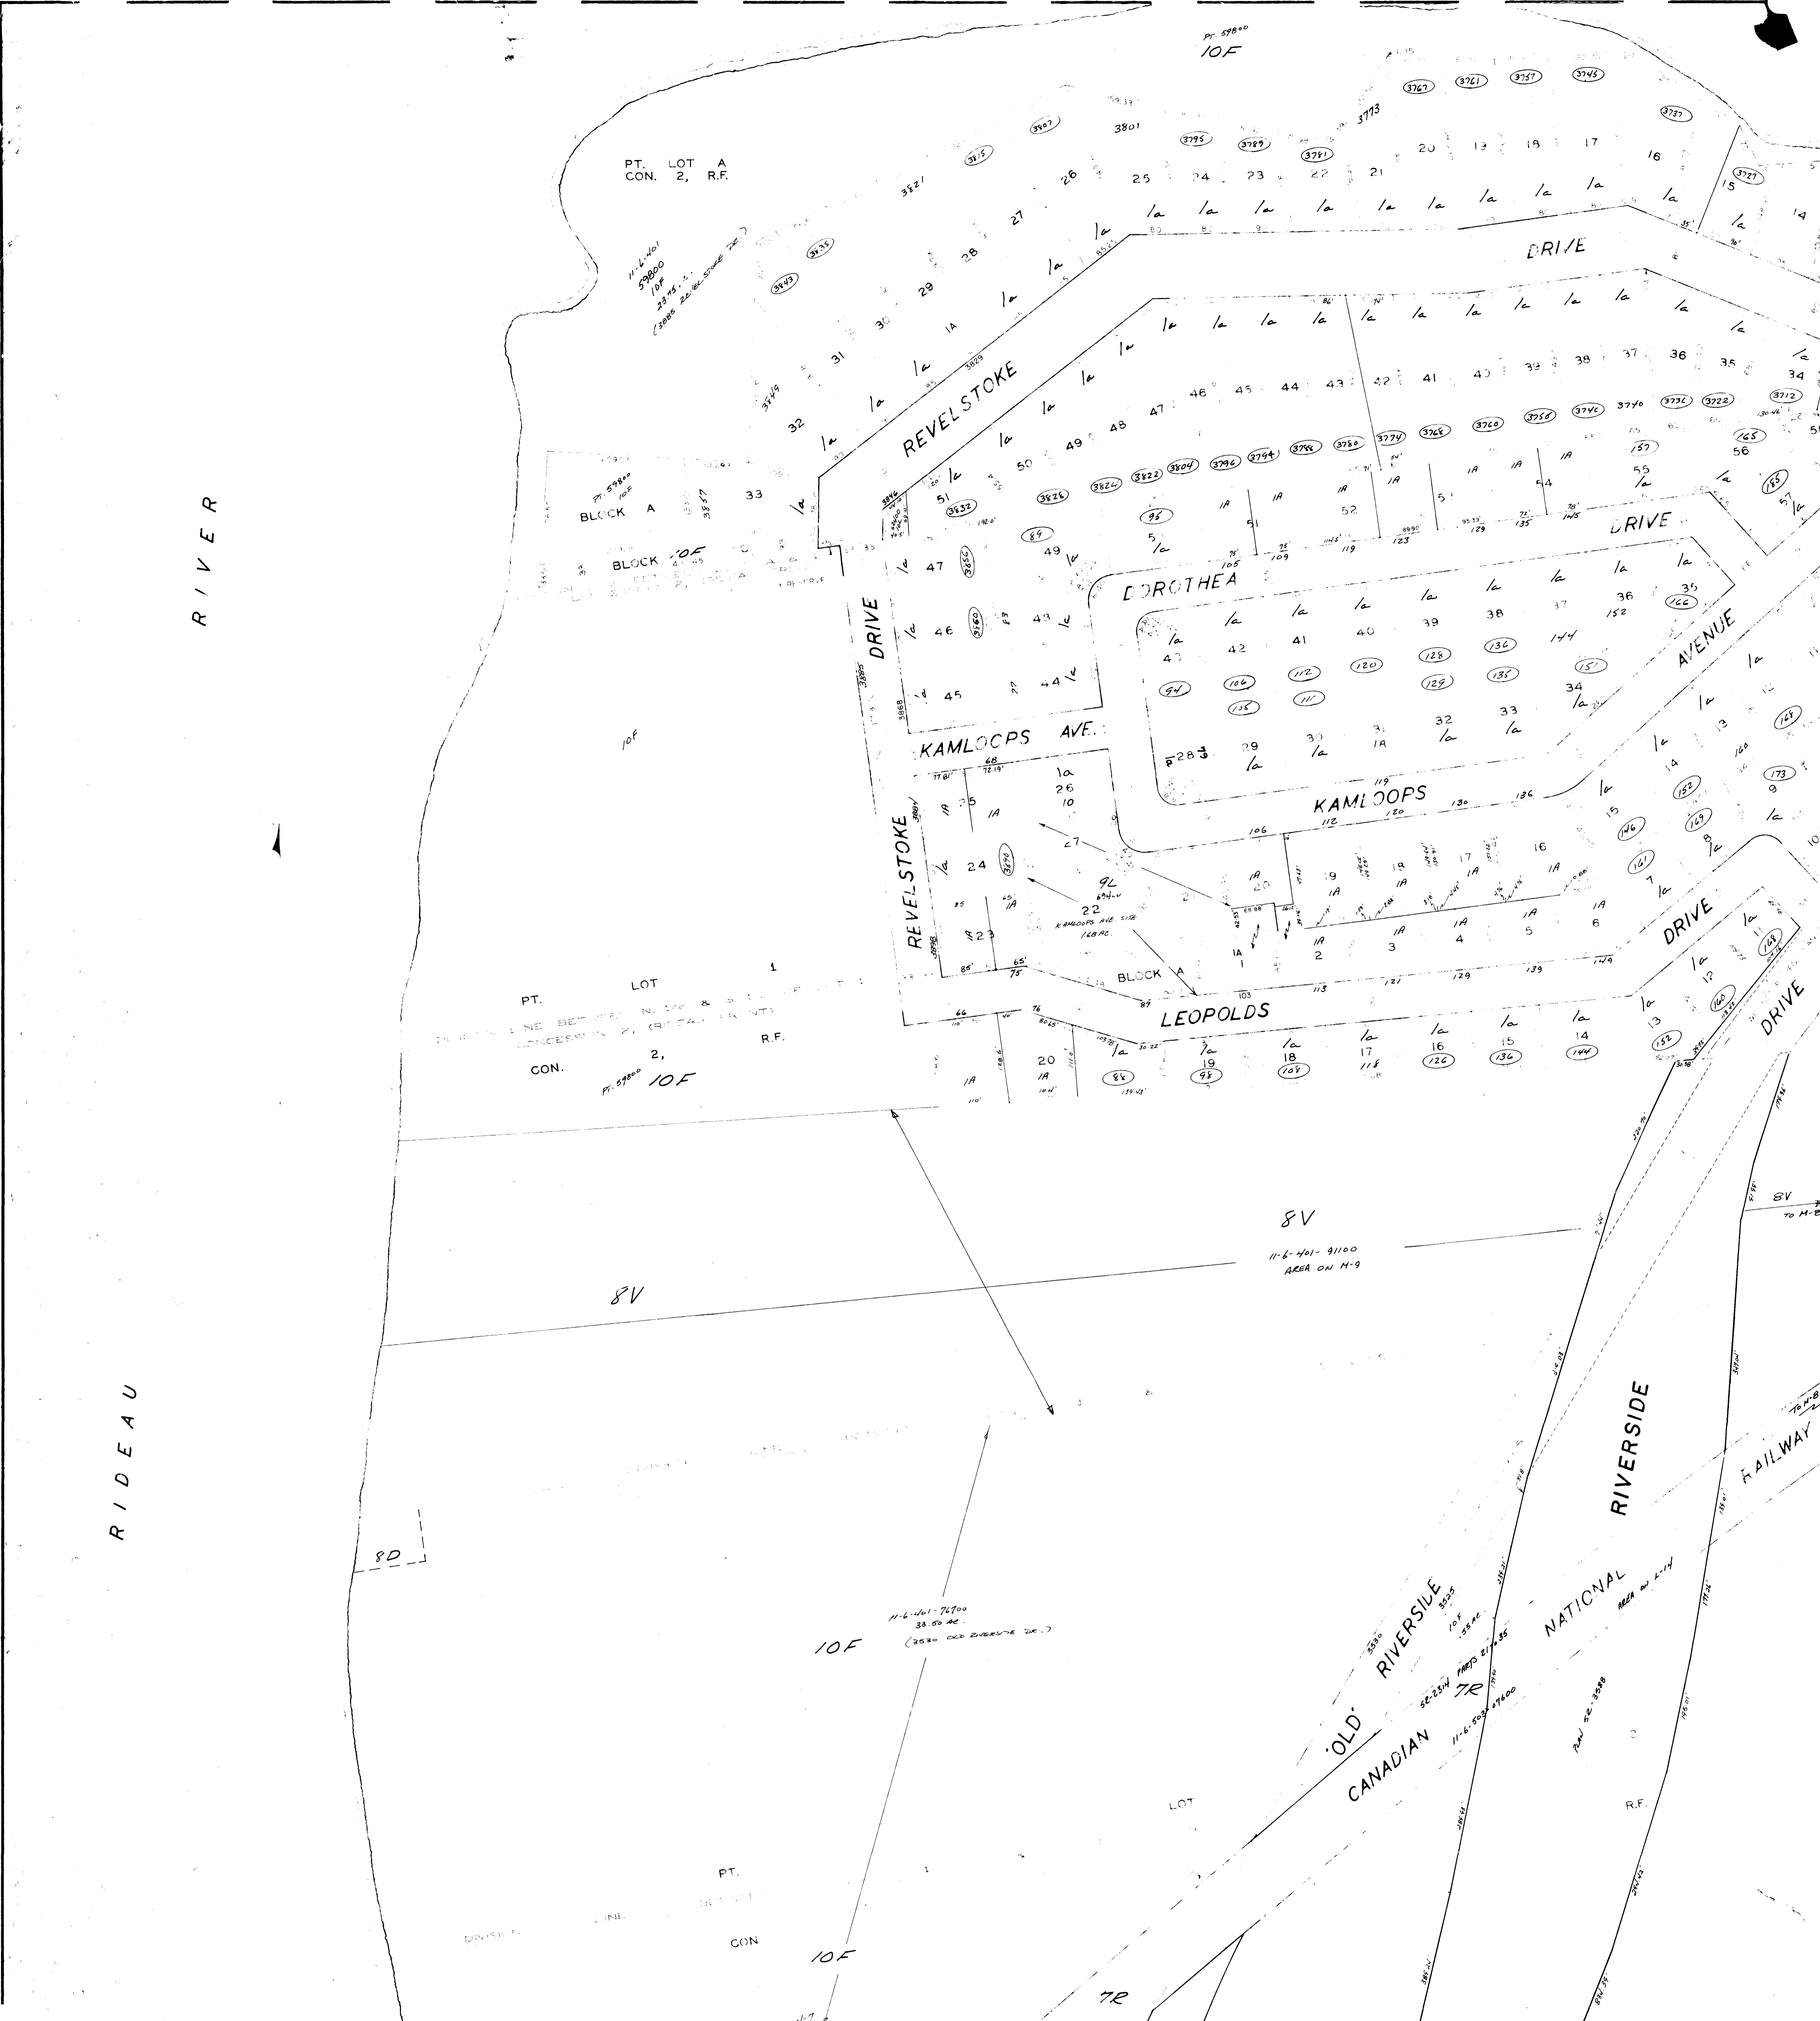

CORPORATION OF THE CITY OF OTTAWA  
SURVEYS AND MAPPING DIVISION

SHEET M-7

SCALE - 1"=100'

THIS PLAN IS COMPILED FROM REGISTERED PLANS WITH THE ASSISTANCE OF A MINIMUM OF FIELD SURVEY. MOST MEASUREMENTS SHOWN HEREON HAVE BEEN TAKEN FROM SUCH PLANS OR FROM DEEDS OR BY-LAWS AND THEY ARE NOT INTENDED TO DENY THE EXISTENCE OF EITHER SURPLUS OR DEFICIENCY WHICH MAY BE FOUND UPON A MORE DETAILED SURVEY.

APPROVED BY: [Signature]

DATE: [Date]

COPYRIGHT, CANADA, SERIAL N. 181387

1000

[Handwritten notes and signatures]