



10.  
10.  
1948  
SHEET N-10

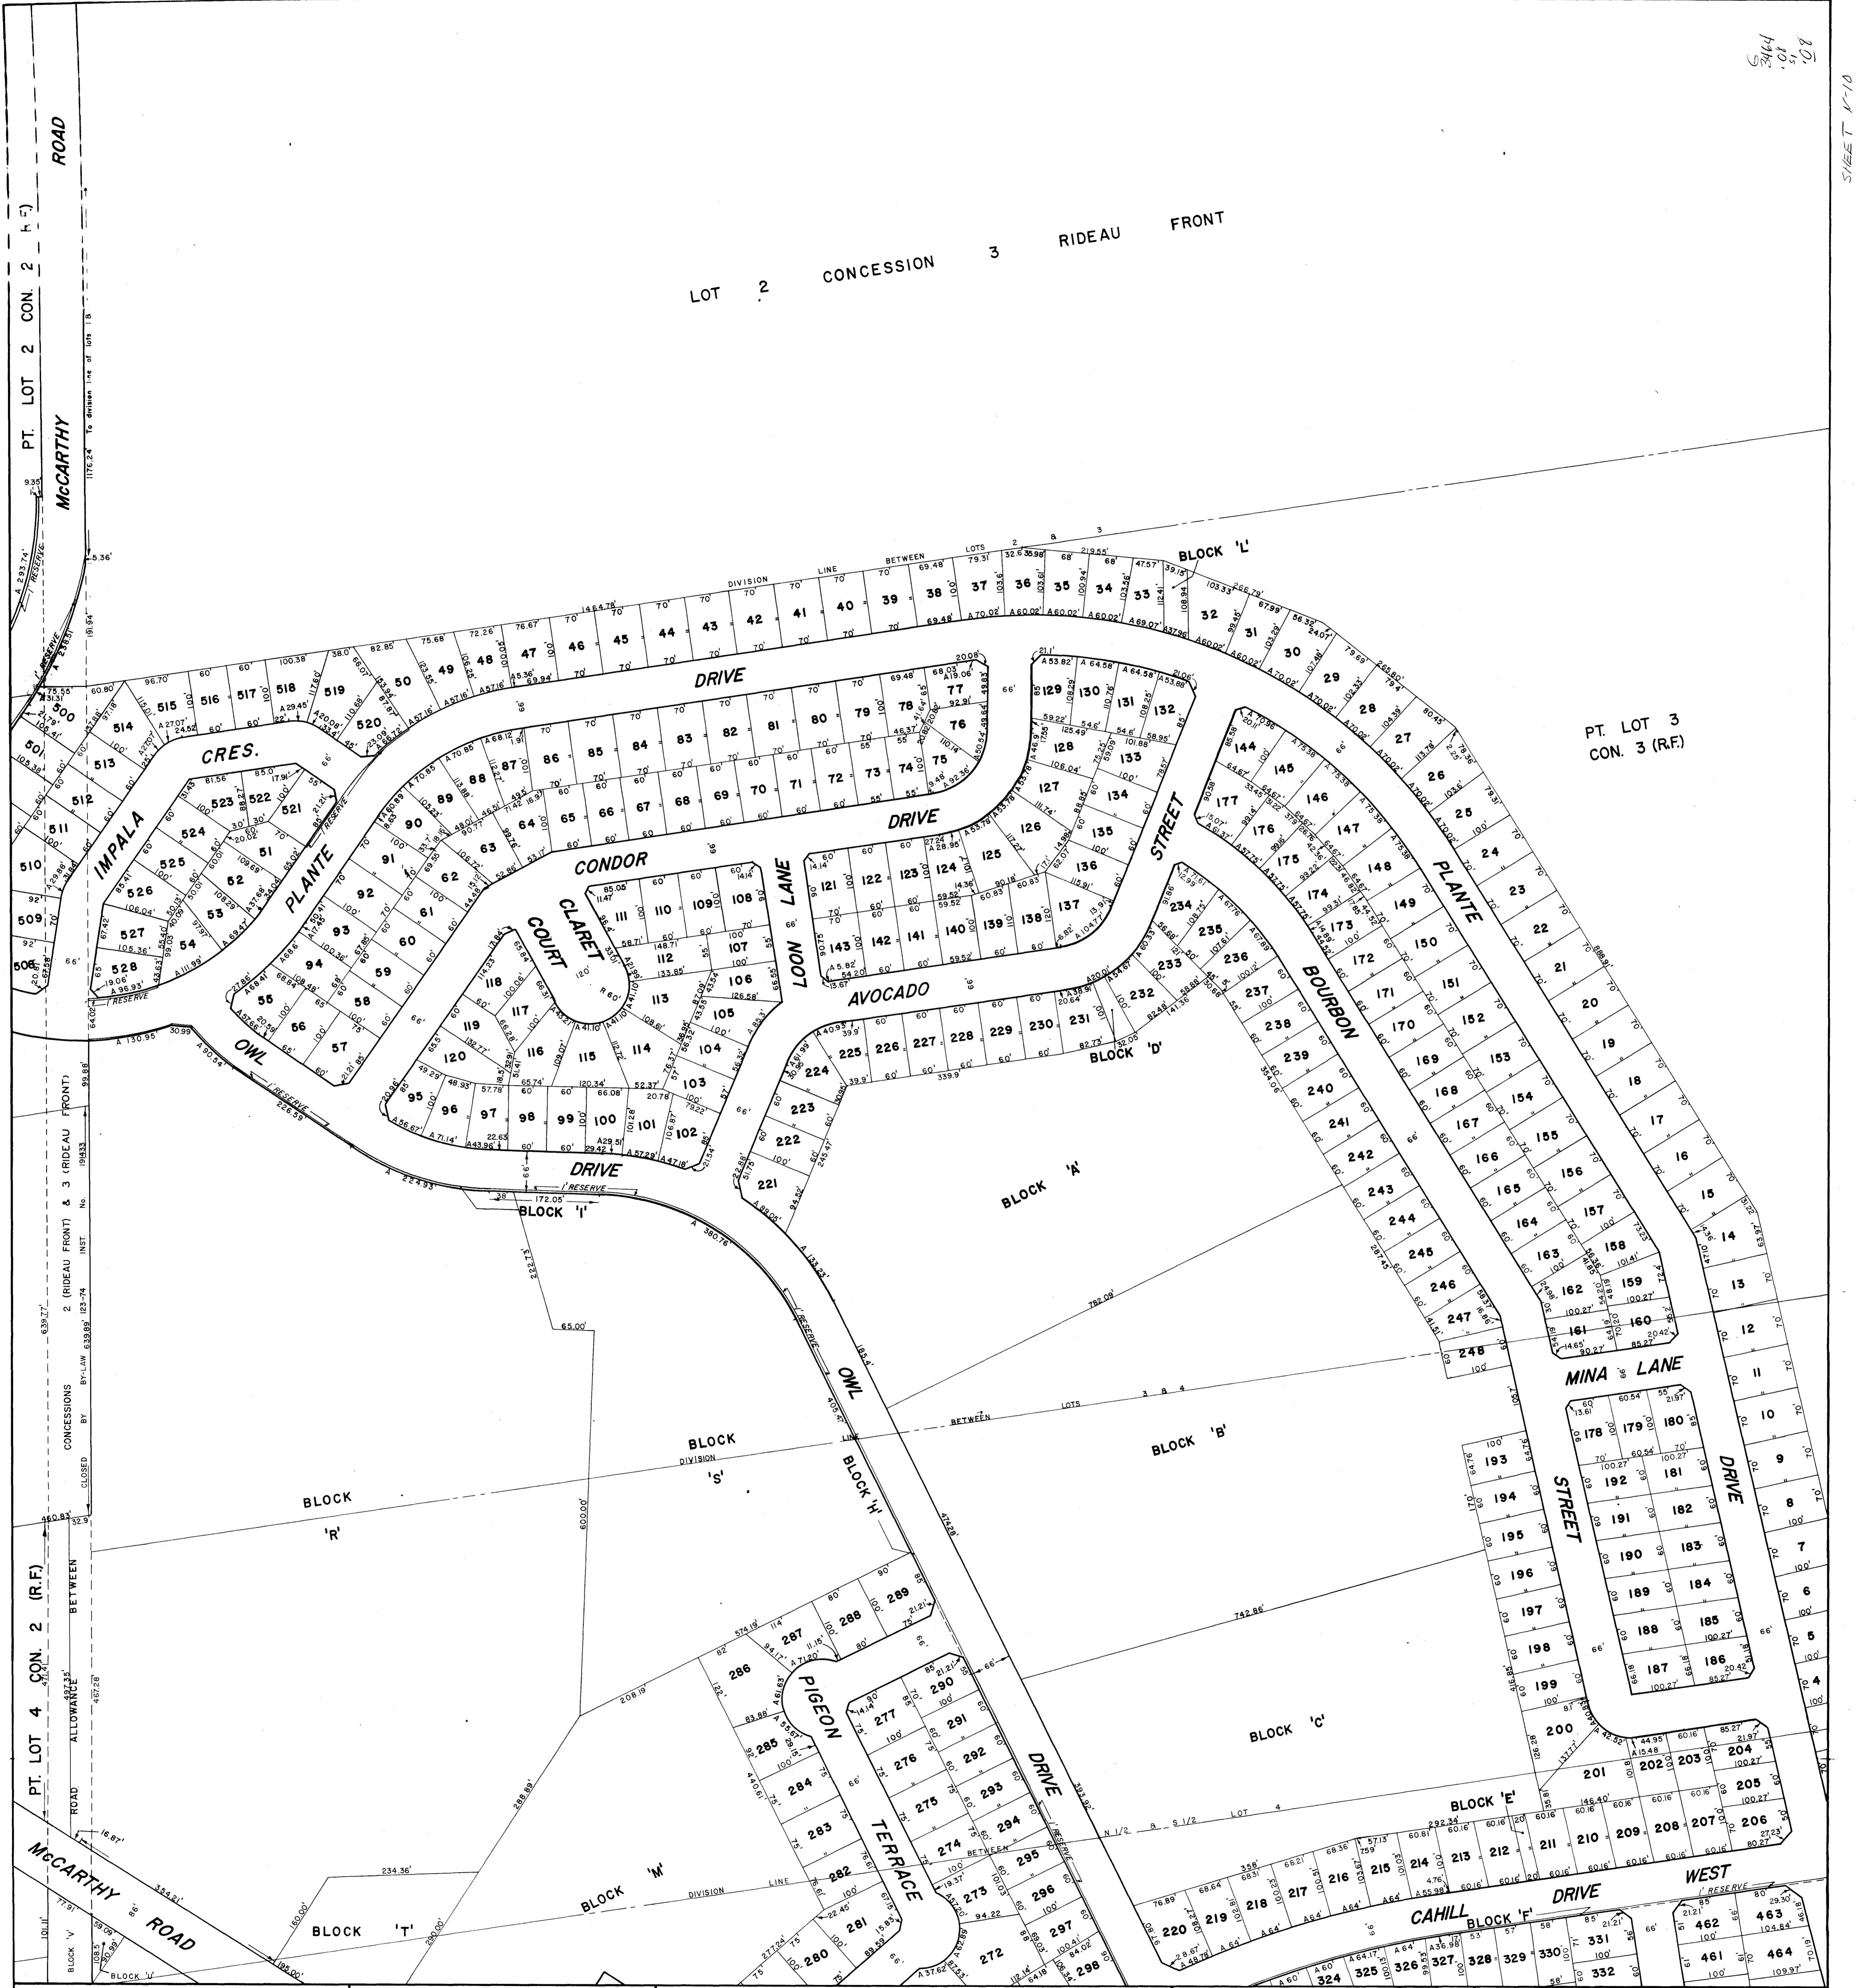

M-9	M-10	M-11
N-9	N-10	N-11
O-9	O-10	O-11

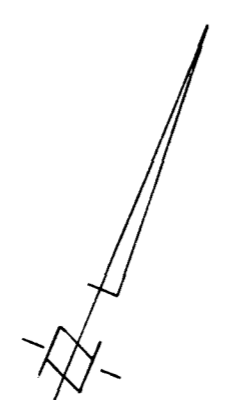

SECTIONAL PLAN OF  
**THE CITY OF OTTAWA**  
 SCALE 1" = 100'  
 PREPARED BY THE SURVEYS AND MAPPING DIVISION OF THE  
 DEPARTMENT OF PHYSICAL ENVIRONMENT  
 CORPORATION OF THE CITY OF OTTAWA  
 1 JUNE 1975

REVISION DATES	
7 OCT 75	
28 NOV 75	

THIS PLAN IS COMPILED FROM REGISTERED PLANS WITH THE ASSISTANCE OF A MINIMUM OF FIELD SURVEY. MOST MEASUREMENTS SHOWN HEREON HAVE BEEN TAKEN FROM SUCH PLANS OR FROM DEEDS OR BY-LAWS, AND THEY ARE NOT INTENDED TO DENY THE EXISTENCE OF EITHER SURPLUS OR DEFICIENCY WHICH MAY BE FOUND UPON A MORE DETAILED SURVEY.

N-10