


5464  
08  
51  
08


SHEET N-16

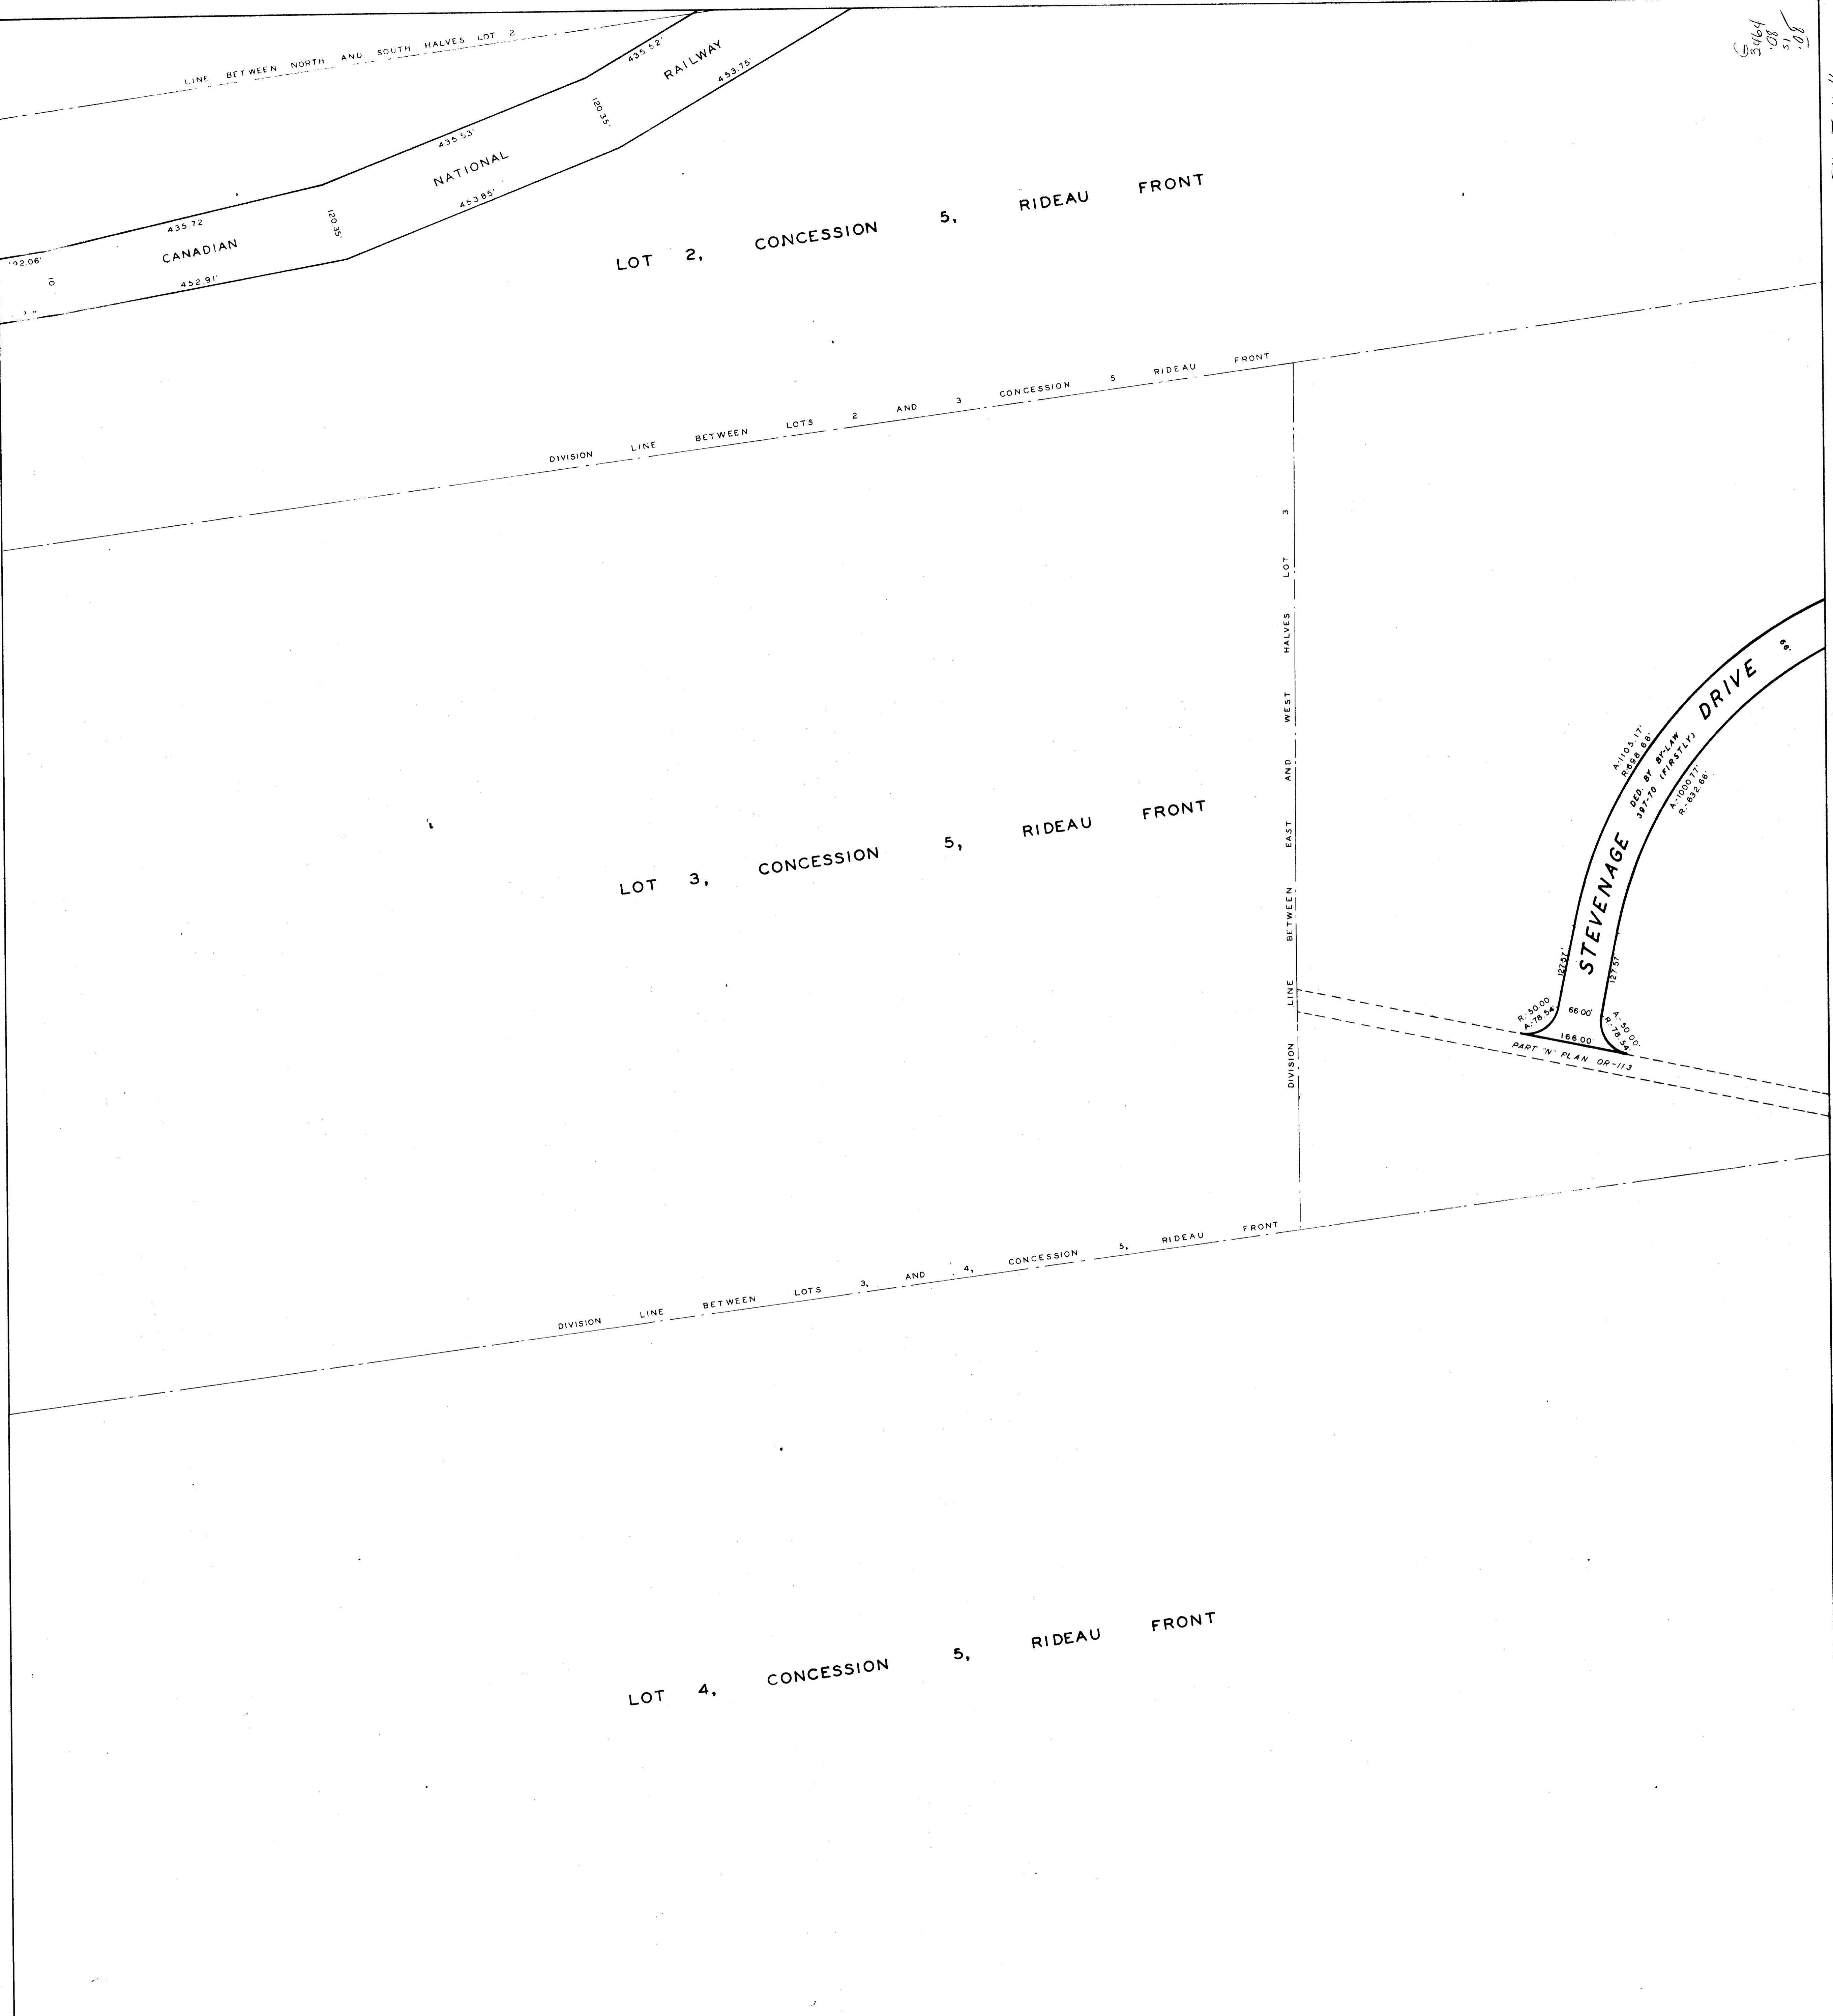

N-16

M-15	M-16	M-17
N-15	N-16	N-17
O-15	O-16	O-17

KEY TO ADJOINING SHEETS

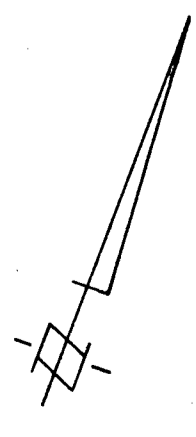

SECTIONAL PLAN OF  
THE CITY OF OTTAWA

SCALE 1" = 100'

PREPARED BY THE SURVEYS AND MAPPING DIVISION OF THE  
DEPARTMENT OF PHYSICAL ENVIRONMENT  
CORPORATION OF THE CITY OF OTTAWA

27 AUGUST 1973

REVISION DATES

Copyright CANADA, Serial No 161982

THIS PLAN IS COMPILED FROM REGISTERED PLANS WITH THE ASSISTANCE OF A MINIMUM OF FIELD SURVEY. MOST MEASUREMENTS SHOWN HEREON HAVE BEEN TAKEN FROM SUCH PLANS OR FROM DEEDS OR BY-LAWS, AND THEY ARE NOT INTENDED TO DENY THE EXISTENCE OF EITHER SURPLUS OR DEFICIENCY WHICH MAY BE FOUND UPON A MORE DETAILED SURVEY.